


FINAL	SURVEYED	DATE
SURVEY	PLOTTED	BY
NOTE BOOK	TEMPLATE	
NO.	AREAS CHECKED	
	AREAS CHECKED	

ORIGINAL	SURVEYED	DATE
SURVEY	PLOTTED	BY
NOTE BOOK	TEMPLATE	
NO.	AREAS CHECKED	
	AREAS CHECKED	

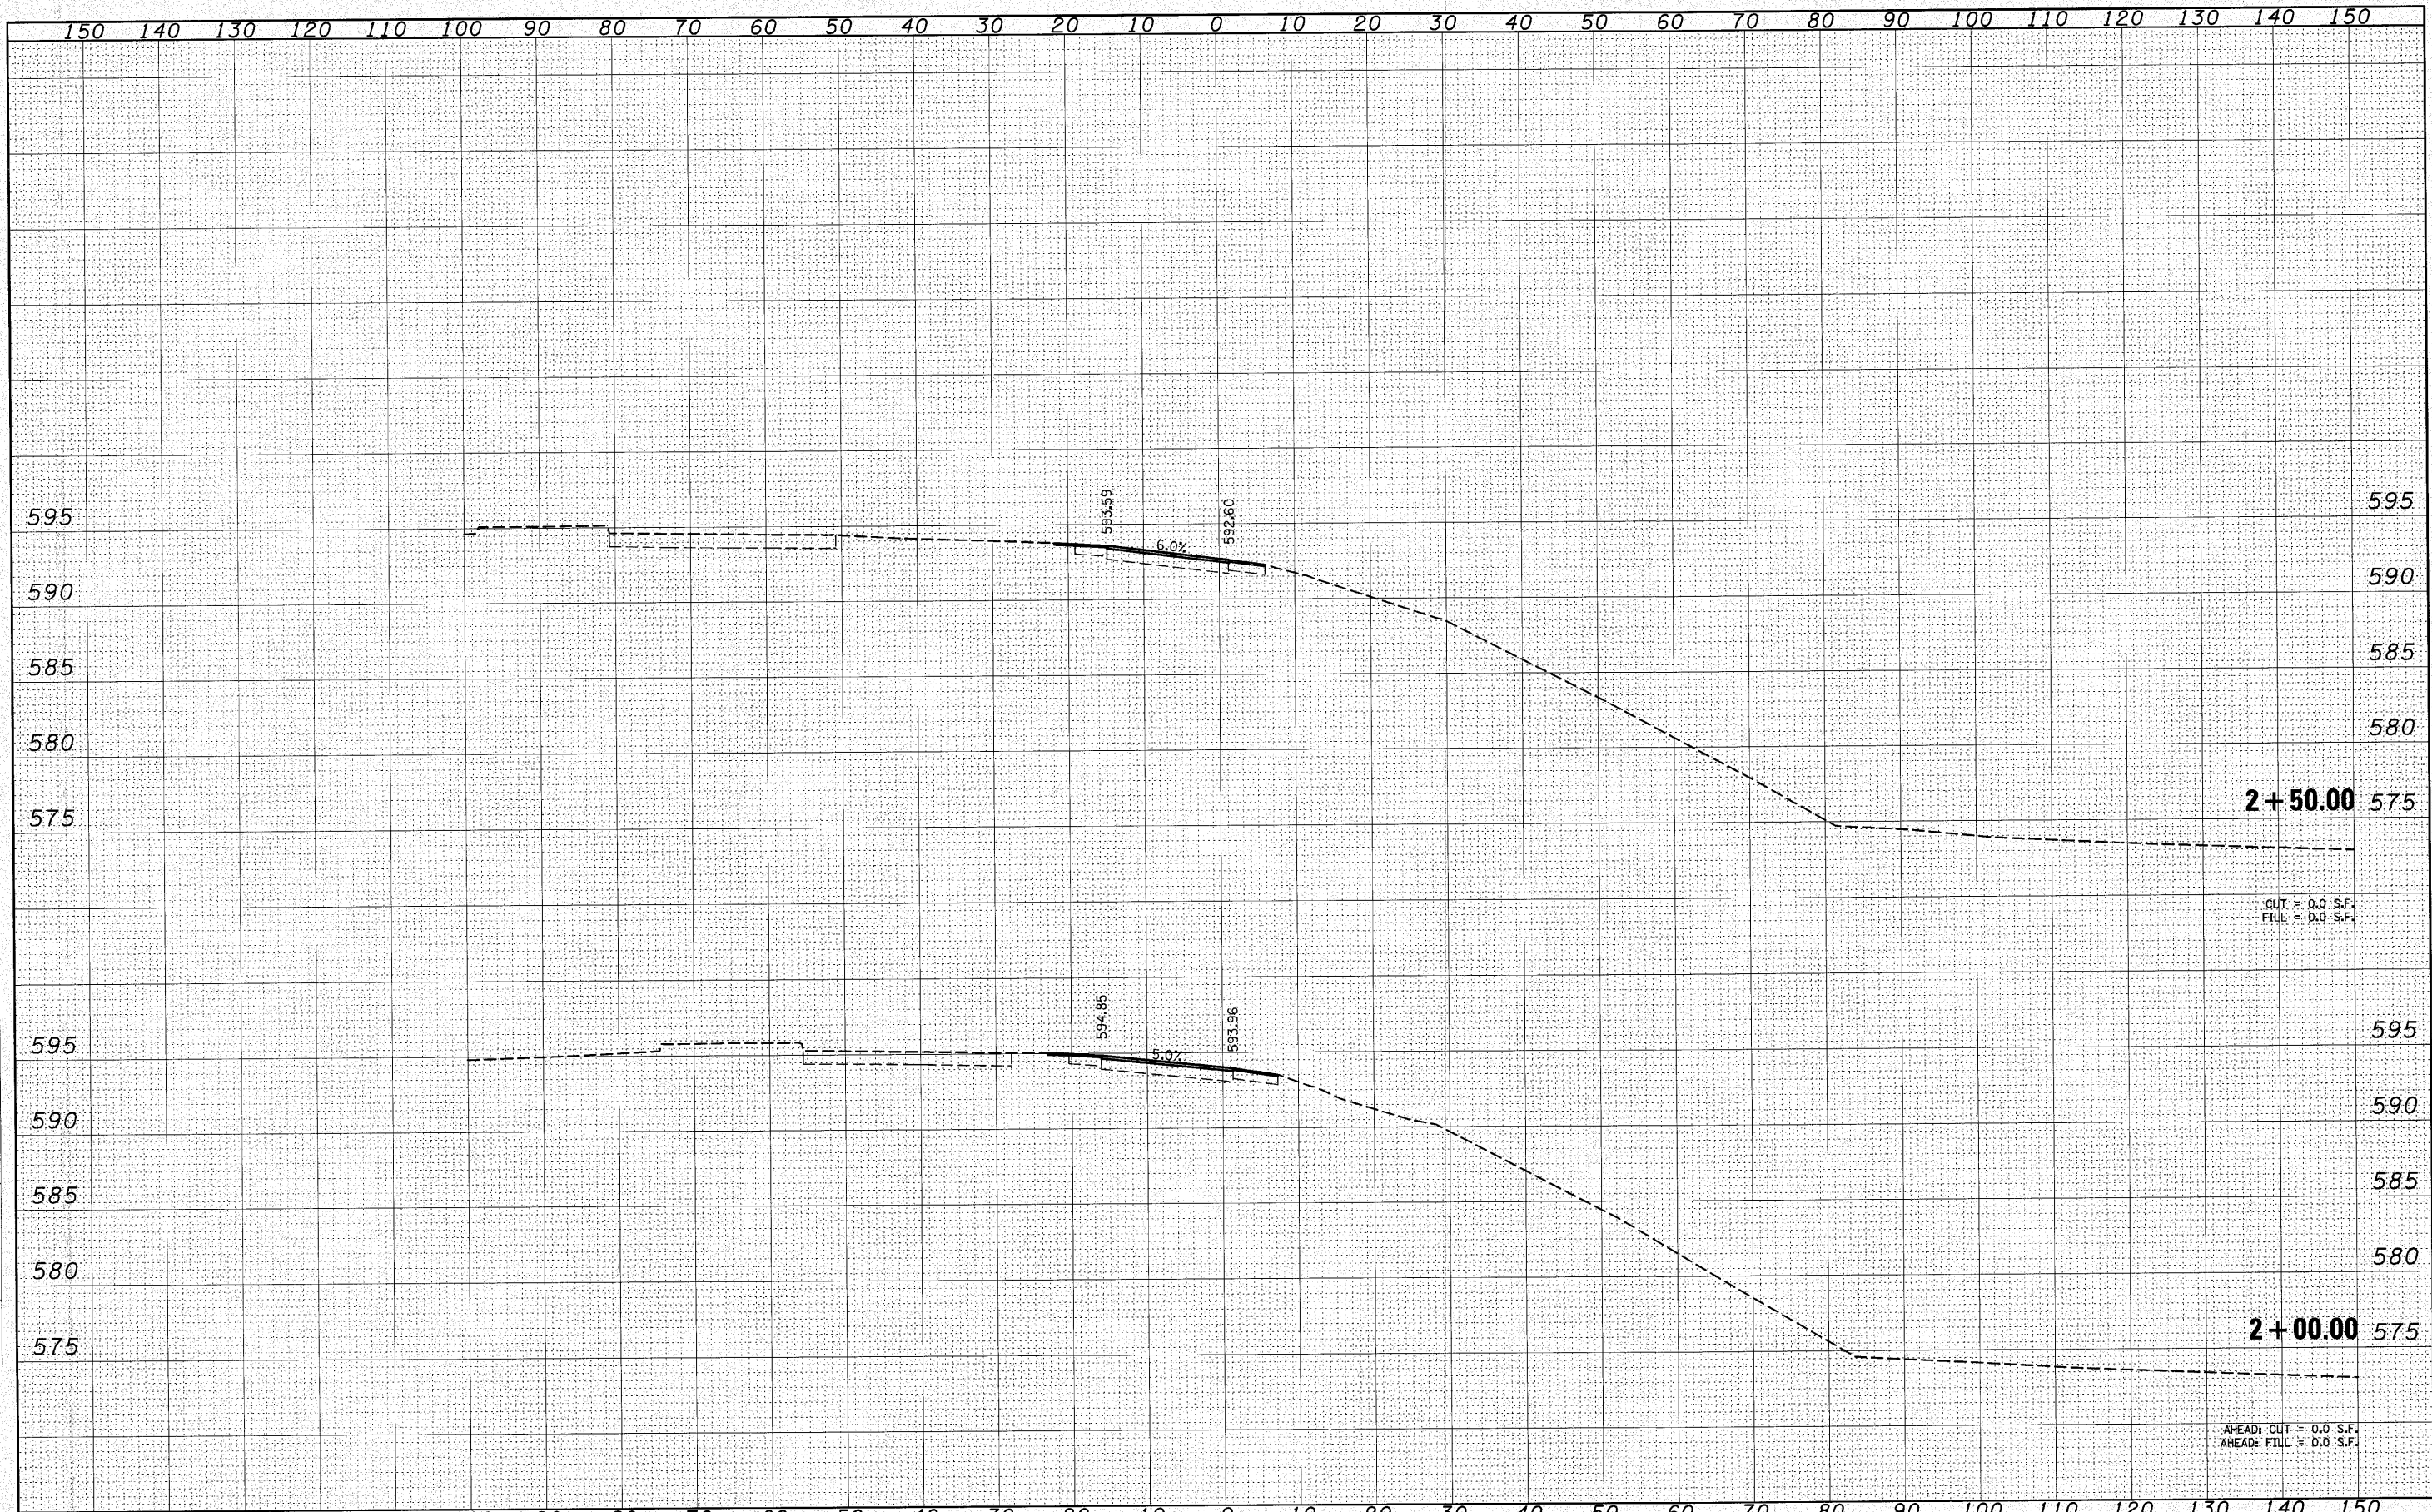

FILE NAME =	USER NAME = burnsideem	DESIGNED - DJO	REVISED -	<b>STATE OF ILLINOIS DEPARTMENT OF TRANSPORTATION</b>	<b>RAMP E CROSS SECTIONS</b>			F.A.I. RTE. 64	SECTION 82-5K-2	COUNTY ST. CLAIR	TOTAL SHEETS 162	SHEET NO. 147
ct:\pwork\pwork\burnsideem\0210578\0876d59-ht-xssht6.dgn		DRAWN - DMW	REVISED -		SCALE:	SHEET NO. 1 OF 2 SHEETS	STA. 2+00.00	TO STA. 2+50.00	ILLINOIS FED. AID PROJECT			
PLOT SCALE = 10,000' / IN.		CHECKED -	REVISED -									
PLOT DATE = 8/10/2010		DATE -	REVISED -									