


FINAL SURVEY	SURVEYED	BY	DATE
NOTE BOOK NO.	PLOTTED		
	TEMPLATE		
	AREAS CHECKED		
	AREAS CHECKED		

ORIGINAL SURVEY	SURVEYED	BY	DATE
NOTE BOOK NO.	PLOTTED		
	TEMPLATE		
	AREAS CHECKED		
	AREAS CHECKED		

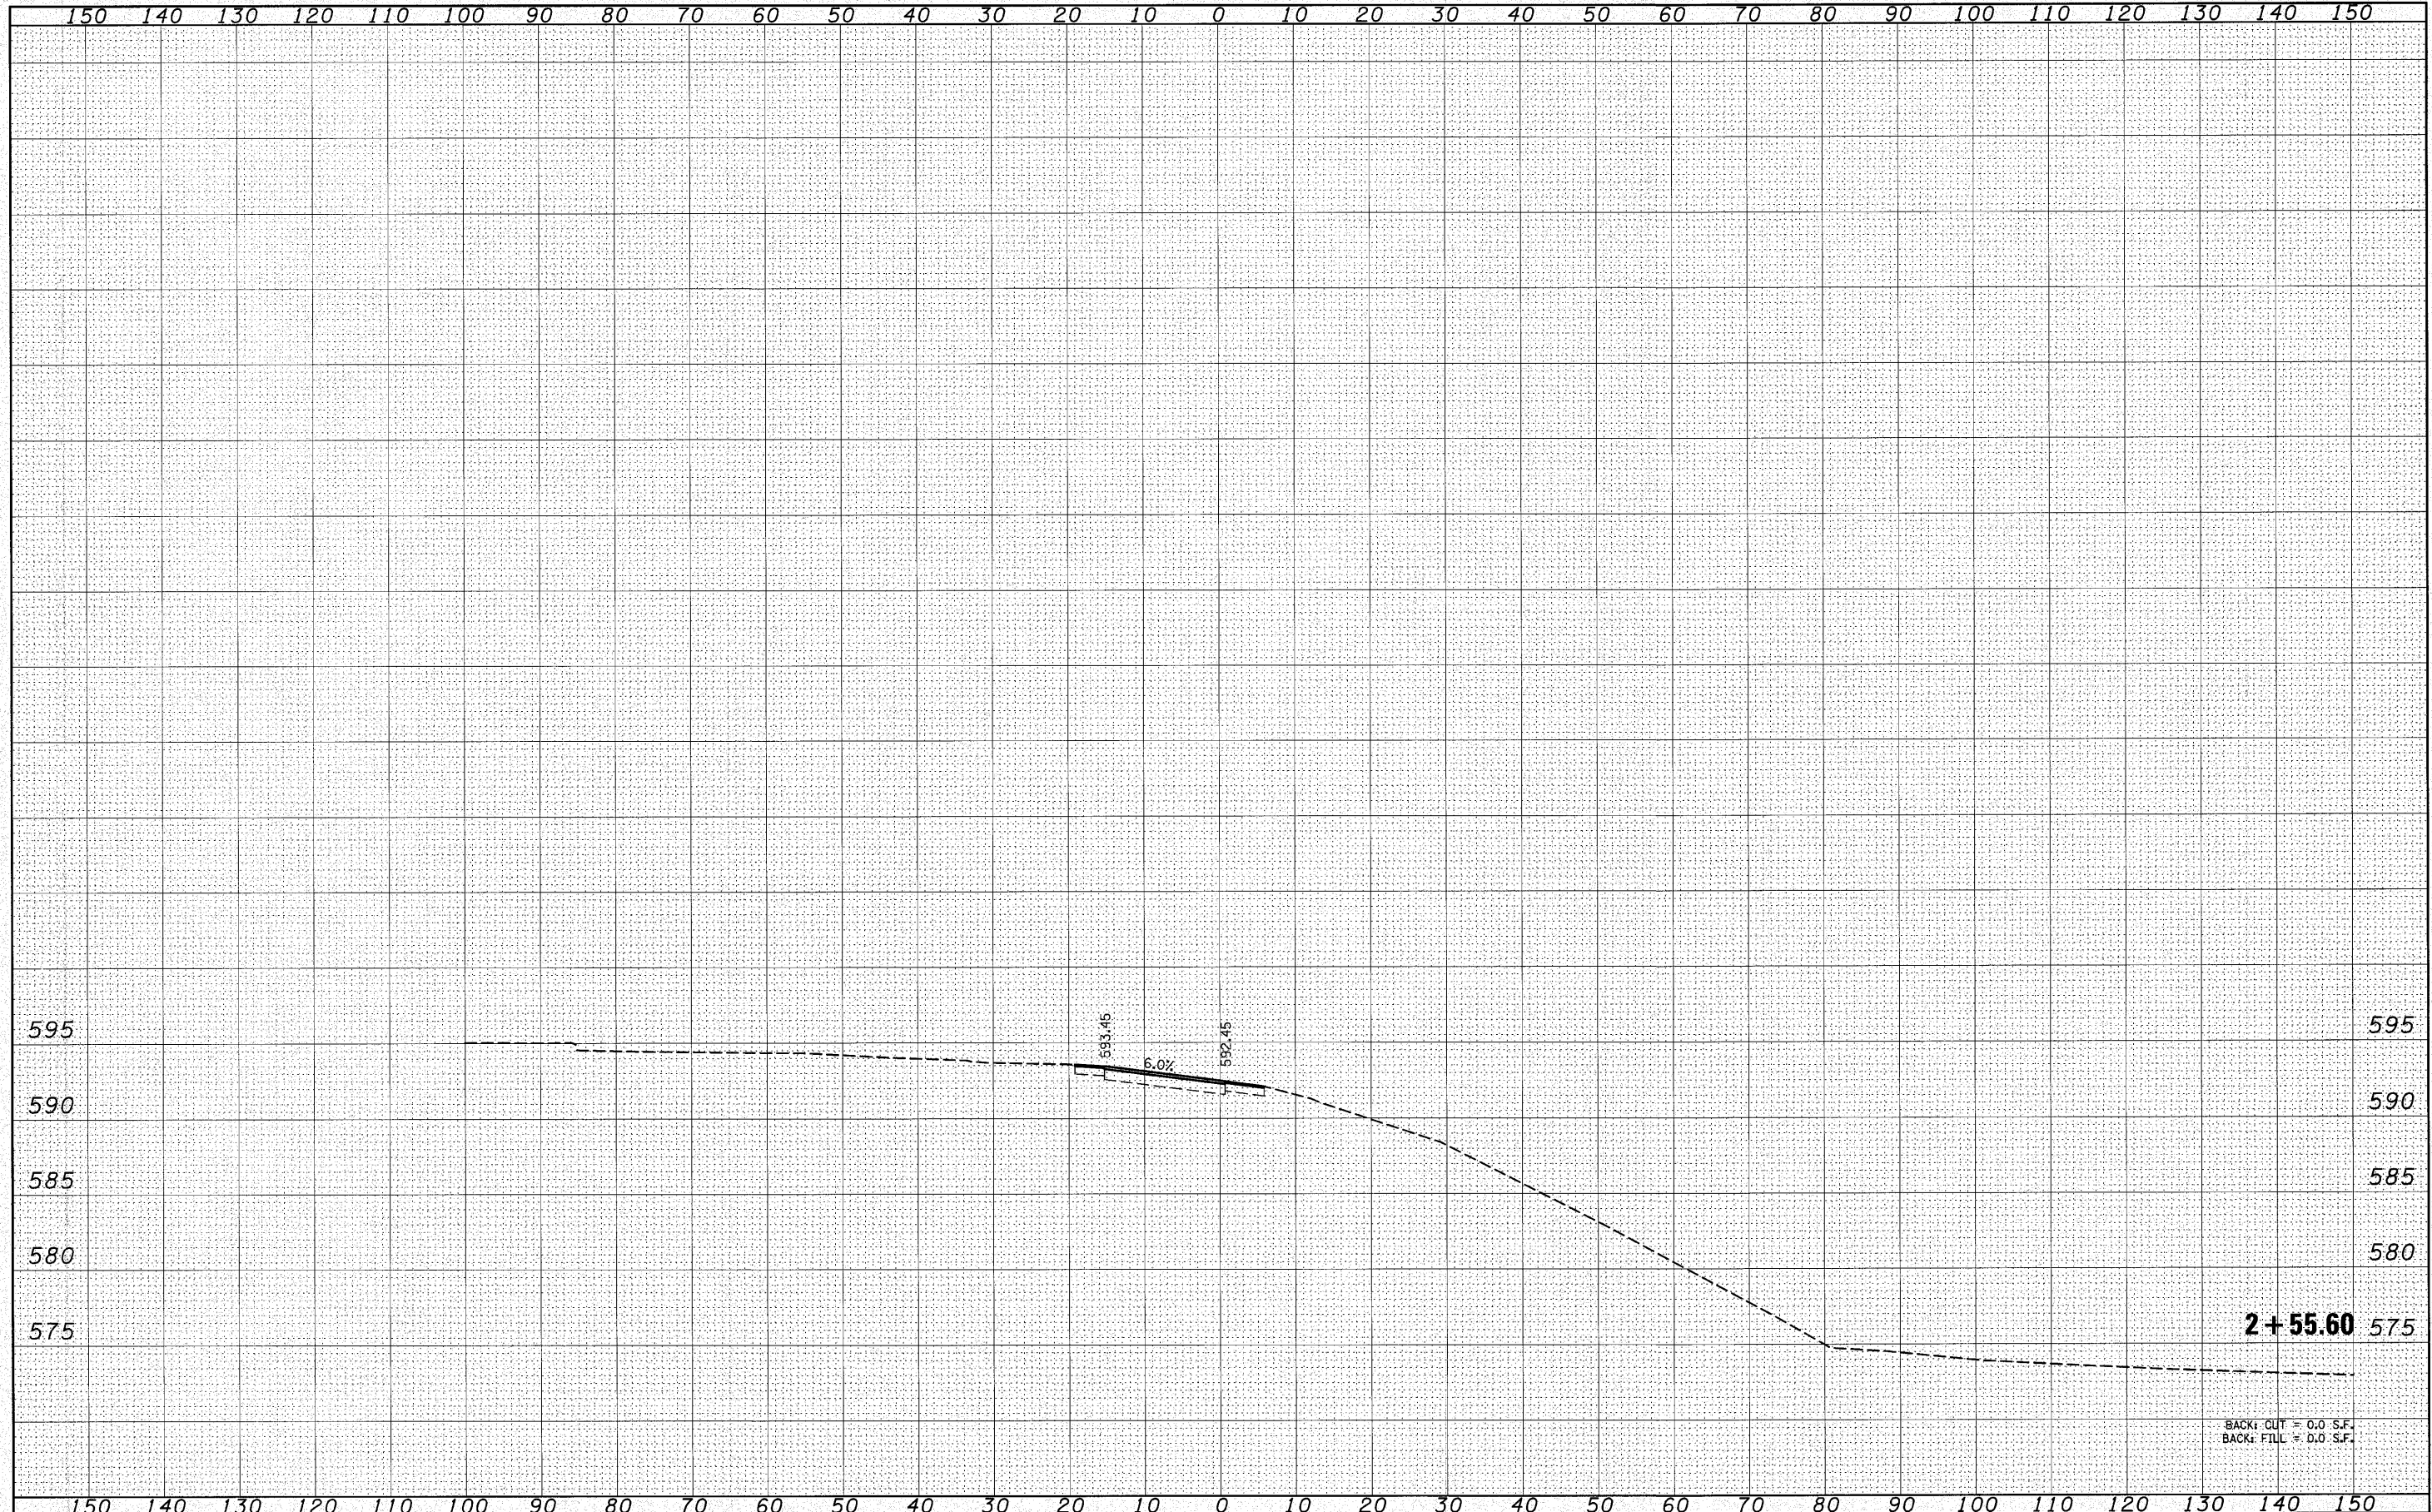

BACK: CUT = 0.0 S.F.  
BACK: FILL = 0.0 S.F.

FILE NAME =	USER NAME = burnsideem	DESIGNED - DJO	REVISED -	STATE OF ILLINOIS DEPARTMENT OF TRANSPORTATION				RAMP E CROSS SECTIONS				F.A.I. RTE.	SECTION	COUNTY	TOTAL SHEETS	SHEET NO.
es:\pw_work\p\idat\burnsideem\0210578\U076d594\ht-xash6.dgn	PLT SCALE = 10.0000' / IN.	DRAWN - DMW	REVISED -									64	82-5K-2	ST. CLAIR	162	148
	PLT DATE = 8/12/2010	CHECKED -	REVISED -	SCALE: SHEET NO. 2 OF 2 SHEETS STA. 2+55.60 TO STA. 2+55.60				CONTRACT NO. 76D59				ILLINOIS FED. AID PROJECT				
		DATE -	REVISED -													