


DATE	
BY	
FINAL SURVEY	
SURVEY	
NOTE BOOK	
NO.	
PLOTTED	
TEMPLATE	
AREAS	
CHECKED	

DATE	
BY	
ORIGINAL SURVEY	
SURVEY	
NOTE BOOK	
NO.	
PLOTTED	
TEMPLATE	
AREAS	
CHECKED	

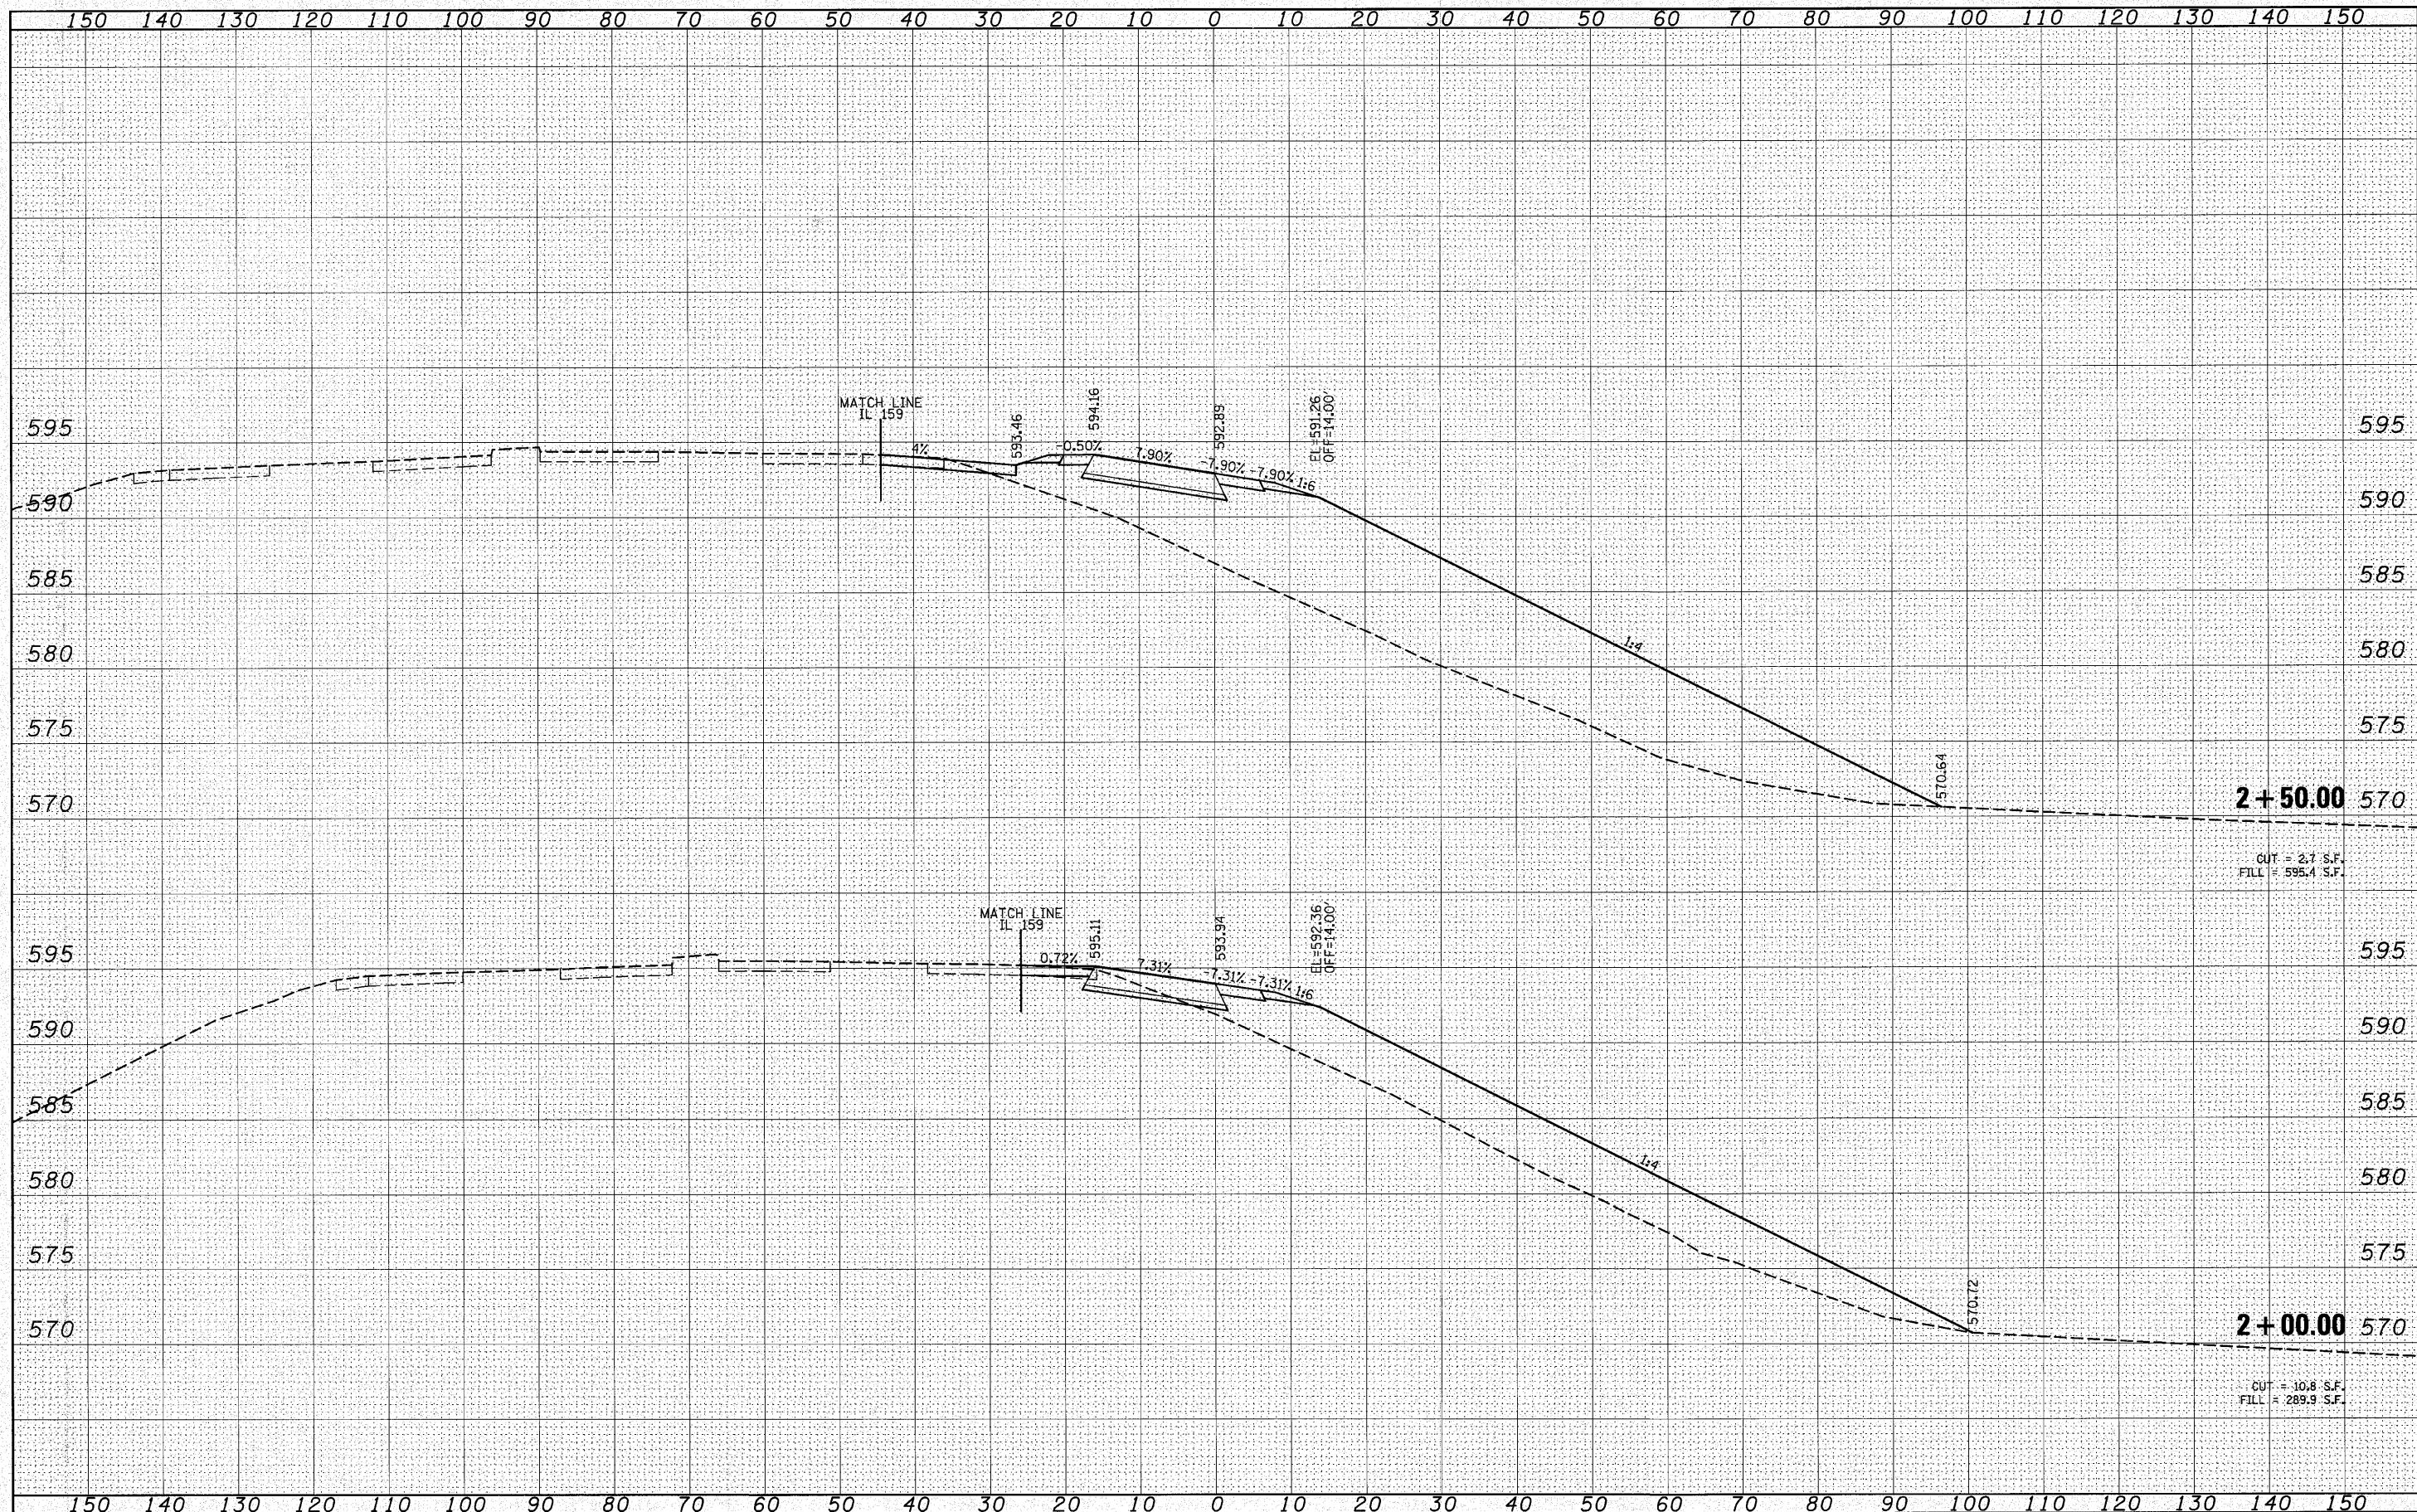

FILE NAME =	USER NAME = burnsideem	DESIGNED - DJO	REVISED -	STATE OF ILLINOIS DEPARTMENT OF TRANSPORTATION	RAMP F CROSS SECTIONS			F.A.I. RTE. 64	SECTION 82-5K-2	COUNTY ST. CLAIR	TOTAL SHEETS 162	SHEET NO. 151
ca:\pwork\widot\burnsideem\d210578\0676d59-ht-xshht1.dgn	PLLOT SCALE = 10.0000' / IN.	DRAWN - DMW	REVISED -		SCALE:	SHEET NO. 3 OF 14 SHEETS	STA. 2+00.00	TO STA. 2+50.00	CONTRACT NO. 76D59			
	PLLOT DATE = 8/10/2010	CHECKED -	REVISED -		ILLINOIS FED. AID PROJECT							
		DATE -	REVISED -									