


FINAL SURVEY	SURVEYED	DATE
NOTE BOOK	PLOTTED	BY
NO.	TEMPLATE	
	AREAS	
	CHECKED	

ORIGINAL SURVEY	SURVEYED	DATE
NOTE BOOK	PLOTTED	BY
NO.	TEMPLATE	
	AREAS	
	CHECKED	

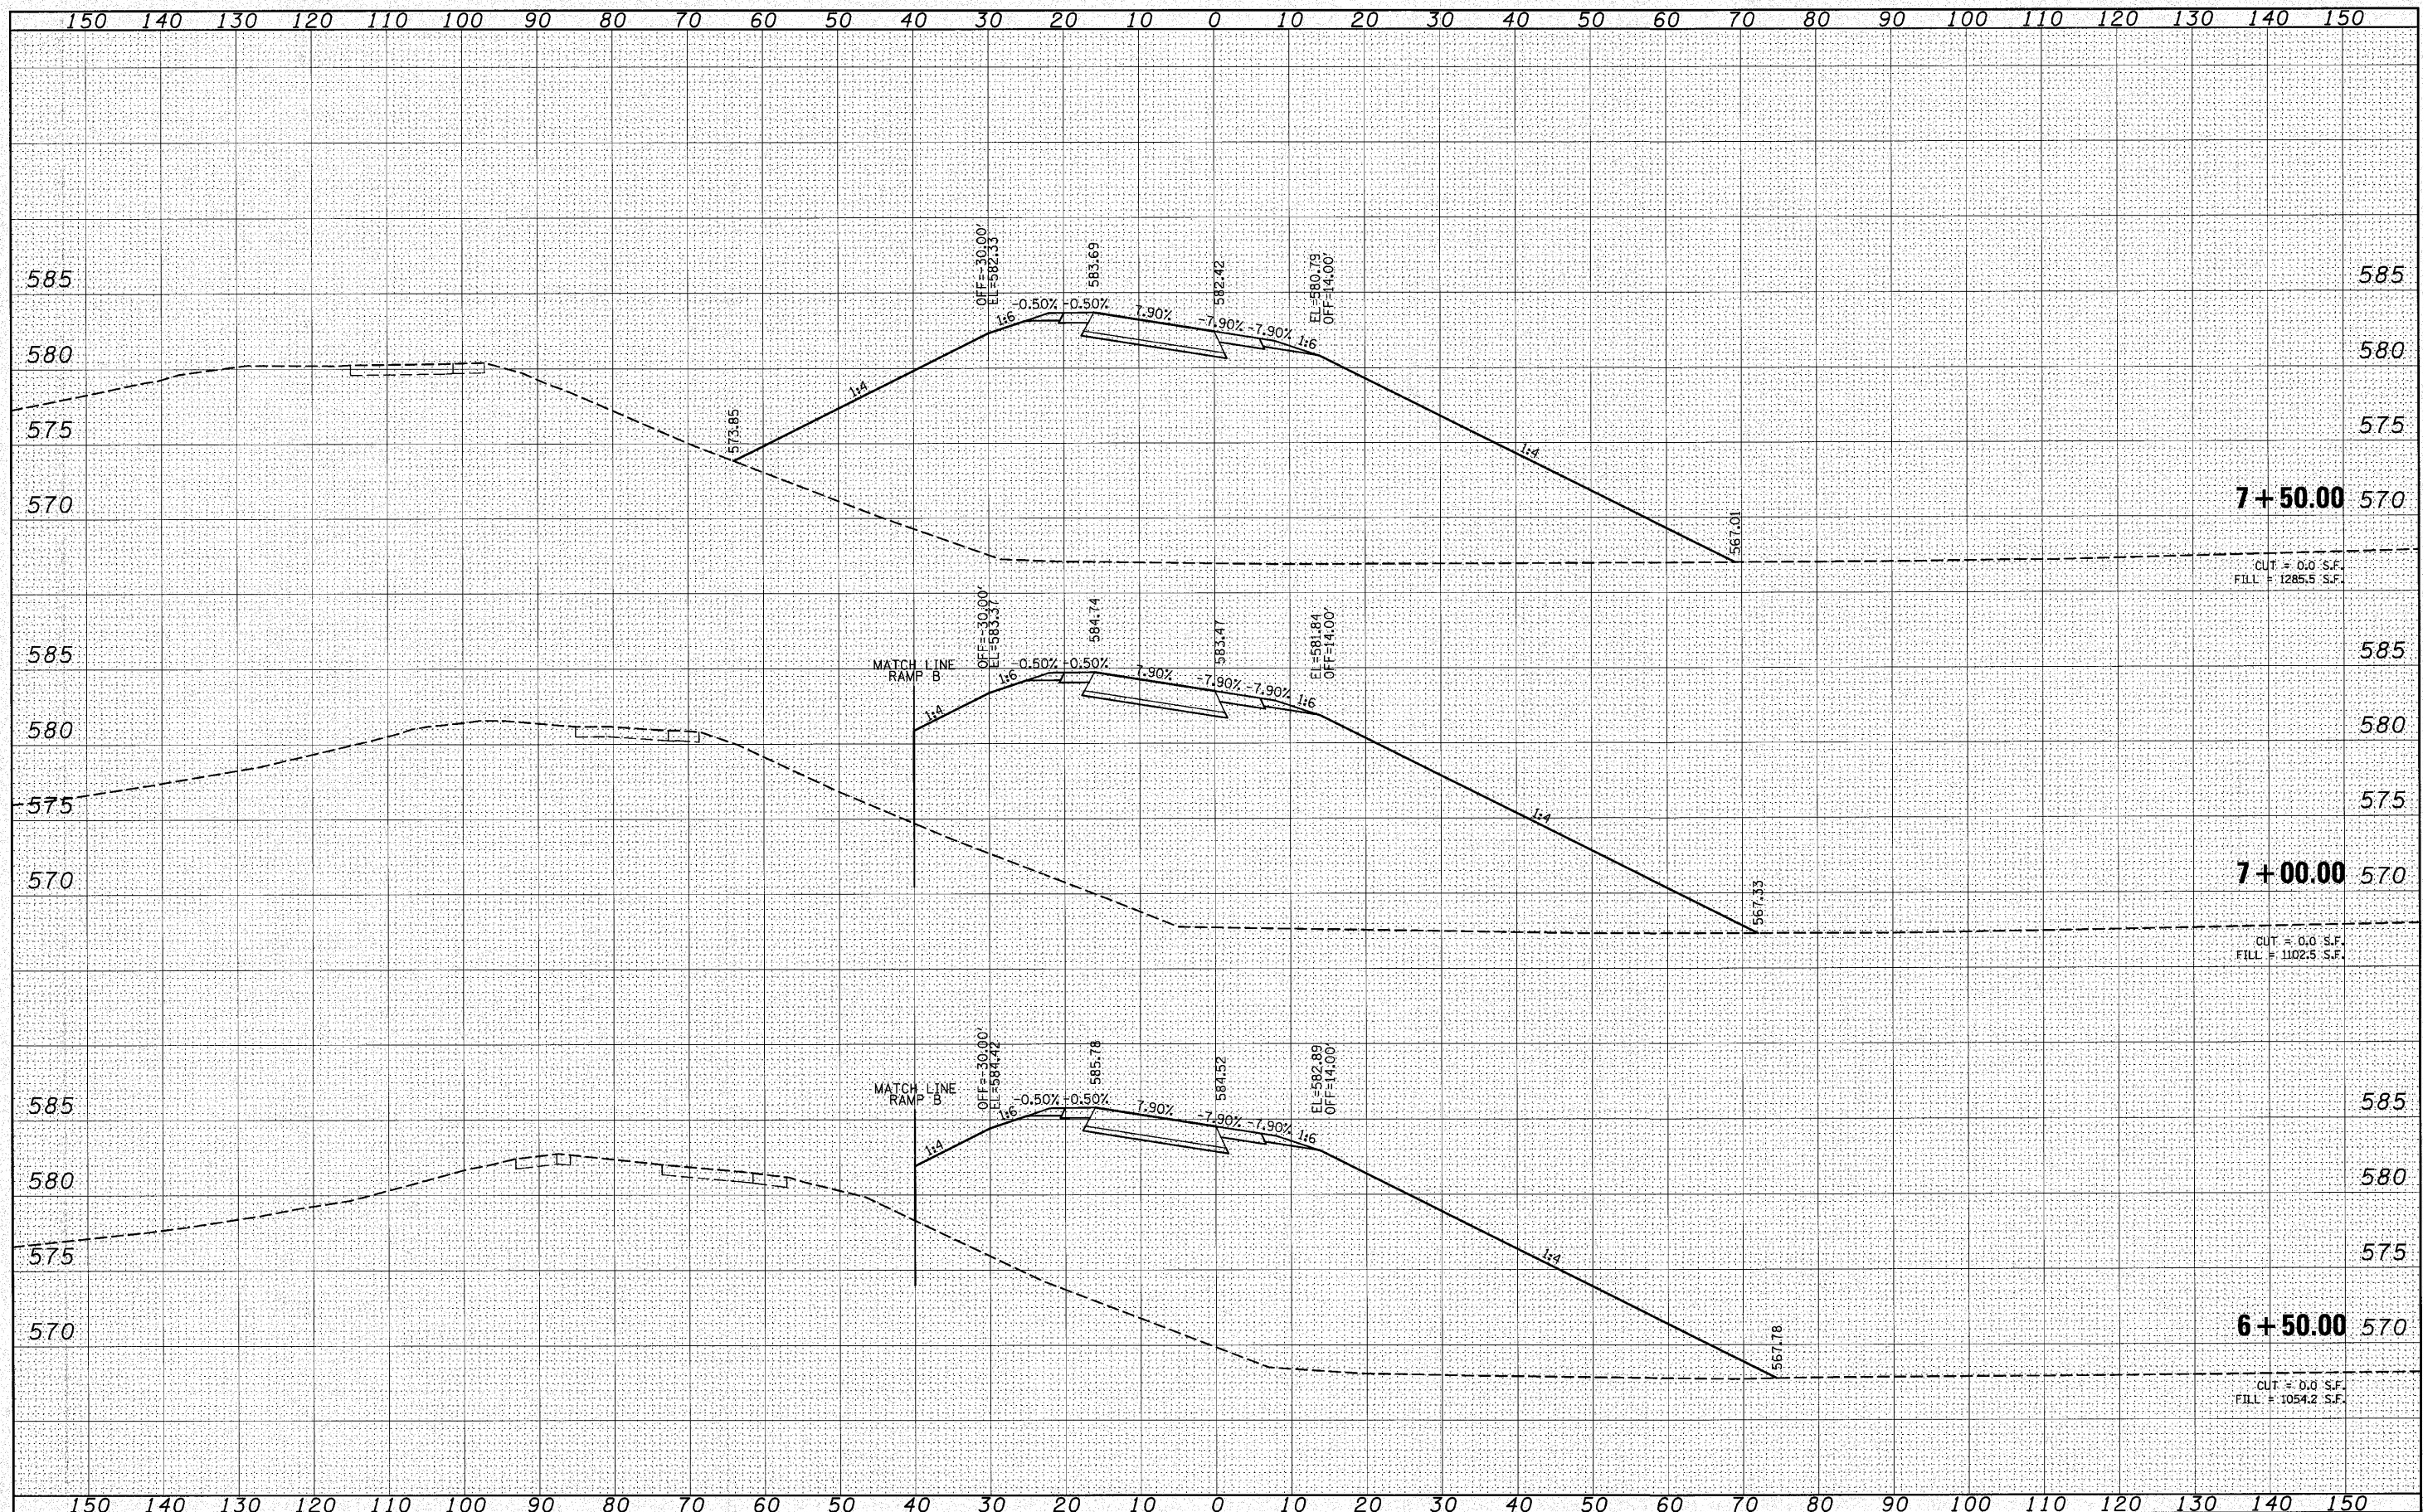

FILE NAME =	USER NAME = burnsideem	DESIGNED - DJO	REVISED -	<b>STATE OF ILLINOIS</b> <b>DEPARTMENT OF TRANSPORTATION</b>	<b>RAMP F</b> <b>CROSS SECTIONS</b>		F.A.I. RTE. 64	SECTION 82-5K-2	COUNTY ST. CLAIR	TOTAL SHEETS 162	SHEET NO. 155	
as:\pwork\pwork\burnsideem\08210578\0876d59\ht-wsht1.dgn	PLT SCALE = 10.0000' / IN.	DRAWN - DMW	REVISED -		SCALE:	SHEET NO. 7 OF 14 SHEETS	STA. 6+50.00 TO STA. 7+50.00	CONTRACT NO. 76D59				
	PLT DATE = 8/18/2010	CHECKED -	REVISED -		ILLINOIS FED. AID PROJECT							
		DATE -	REVISED -									