


FINAL SURVEY	SURVEYED	DATE
NOTE BOOK	PLOTTED	BY
NO.	TEMPLATE	
	AREAS	
	CHECKED	

ORIGINAL SURVEY	SURVEYED	DATE
NOTE BOOK	PLOTTED	BY
NO.	TEMPLATE	
	AREAS	
	CHECKED	

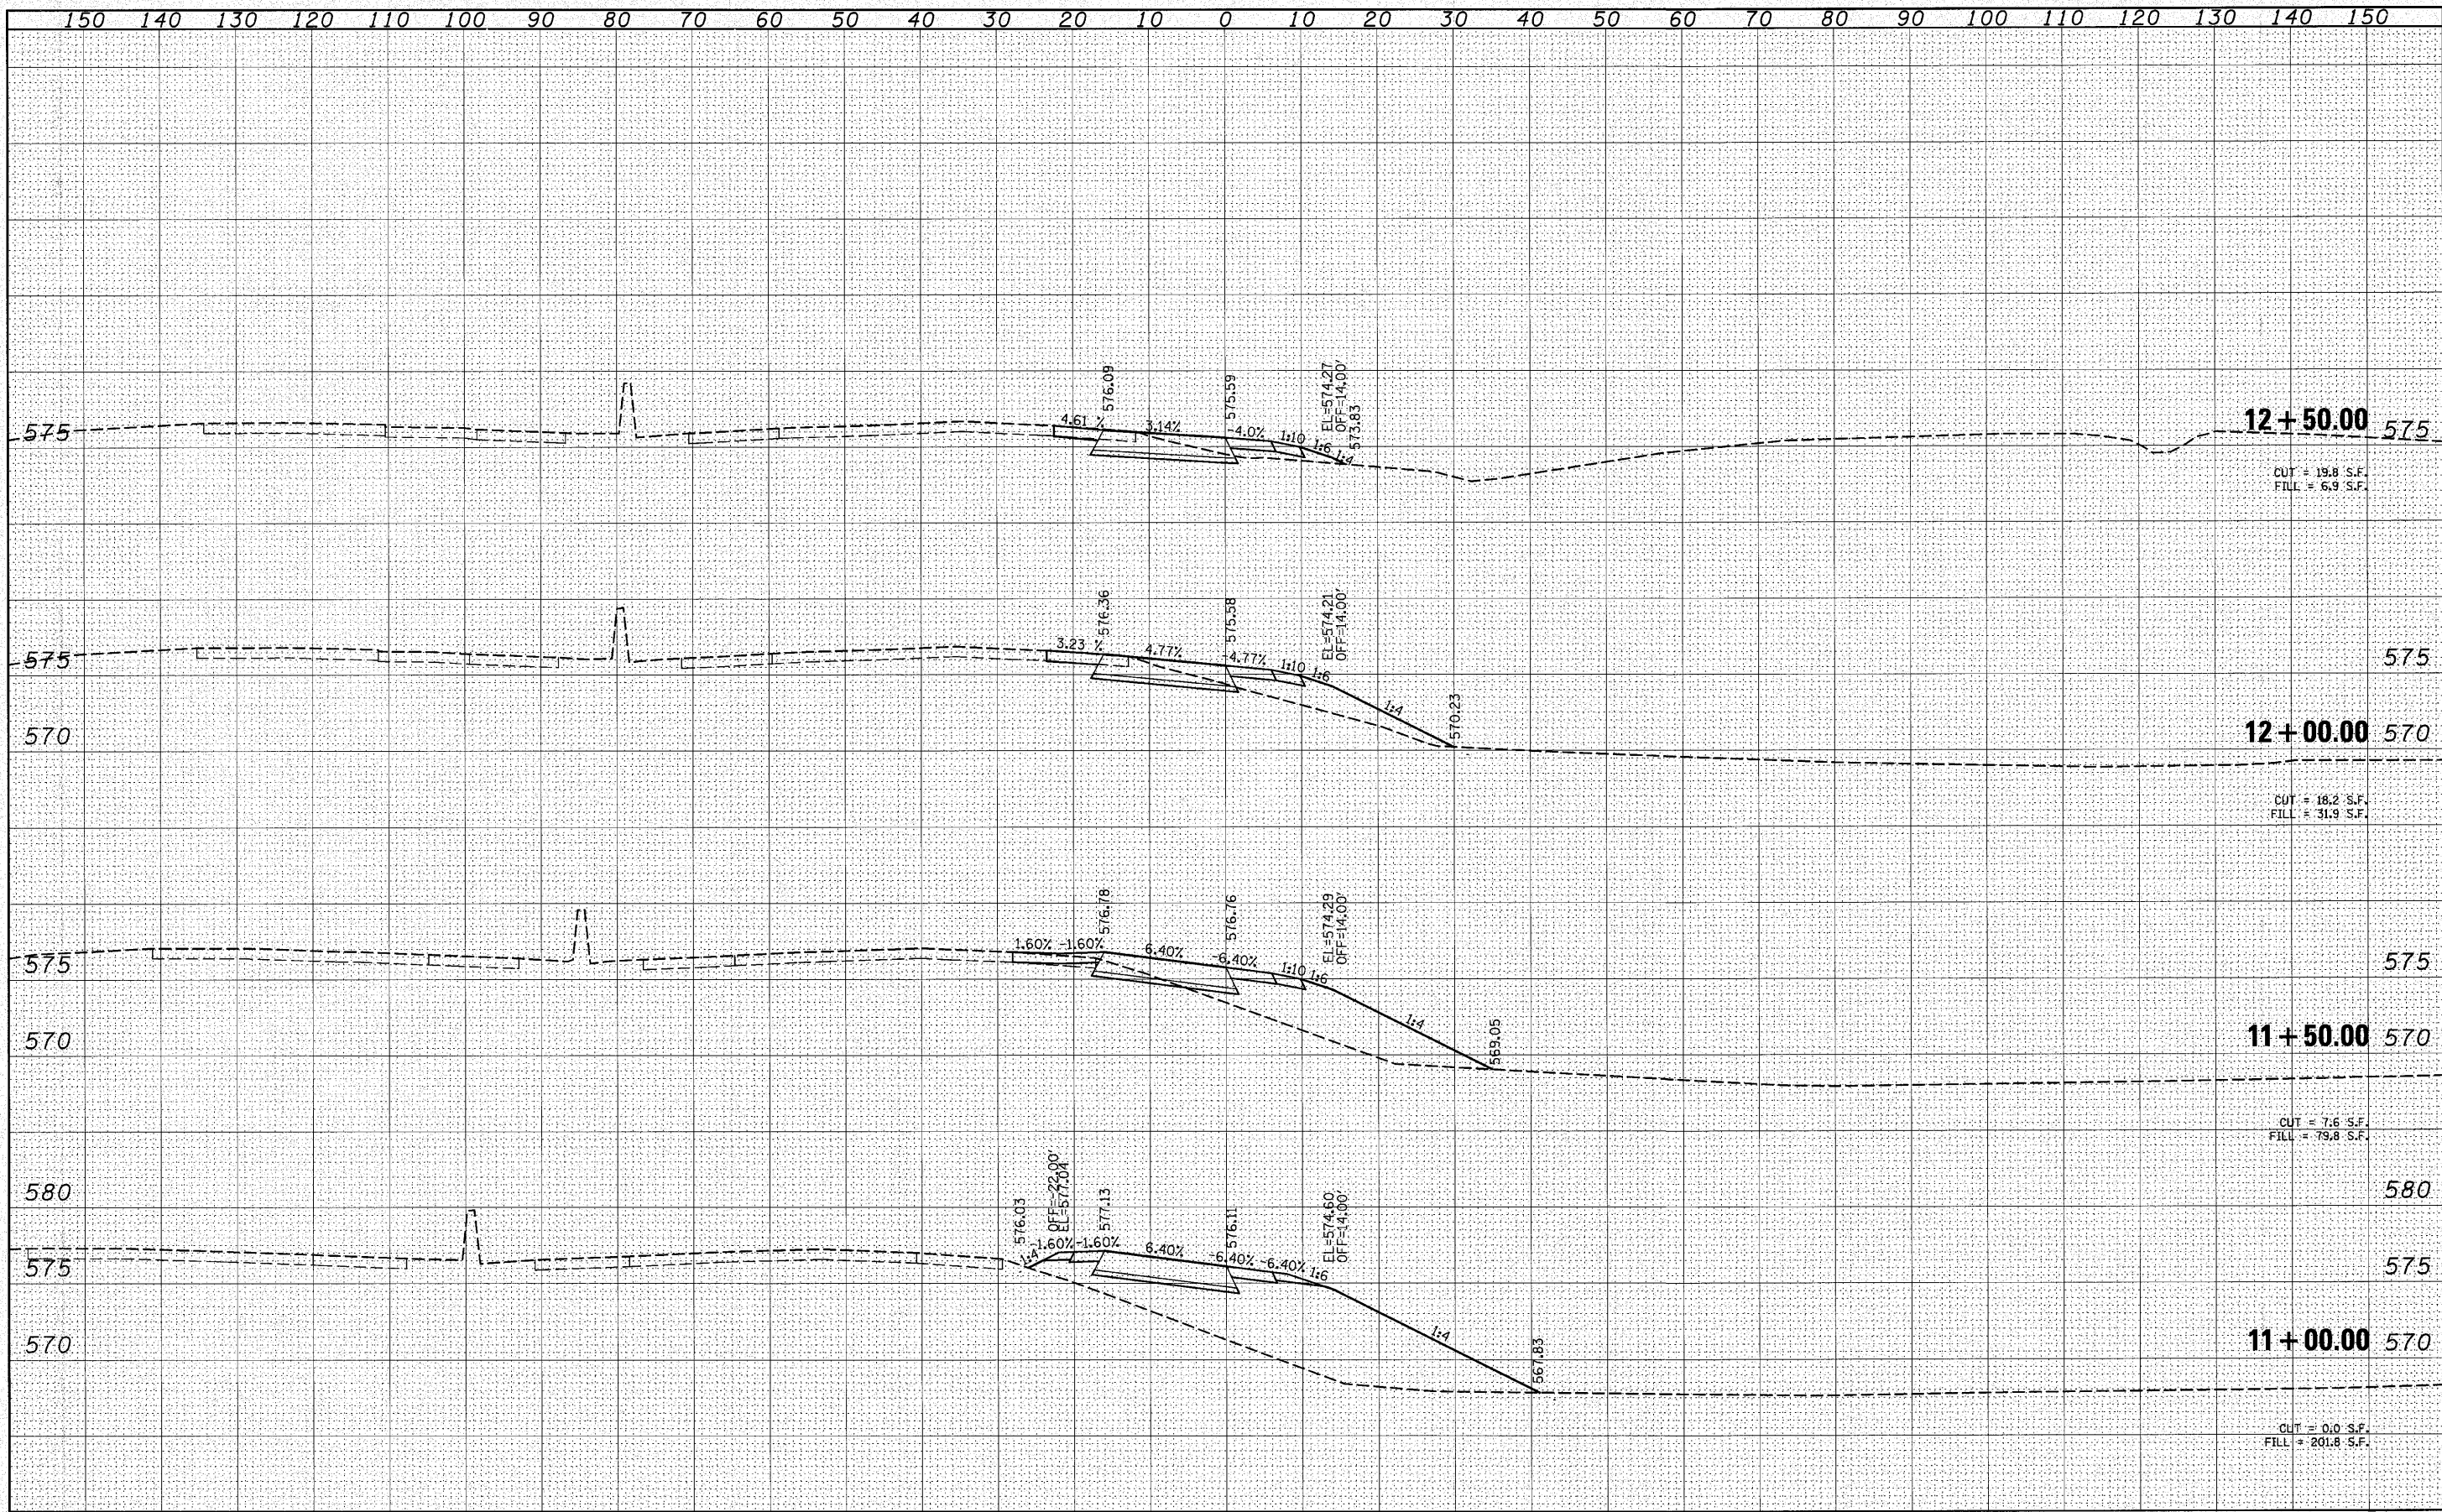

FILE NAME =	USER NAME = burnsideem	DESIGNED - DJO	REVISED -	STATE OF ILLINOIS DEPARTMENT OF TRANSPORTATION	RAMP F CROSS SECTIONS			F.A.I. RTE. 64	SECTION 82-5K-2	COUNTY ST. CLAIR	TOTAL SHEETS 162	SHEET NO. 158
es:\pwwork\pwwid\burnsideem\0210578\0876d59	ht:\ssah1.dgn	DRAWN - DMW	REVISED -		SCALE:	SHEET NO. 10 OF 14 SHEETS	STA. 11+00.00	TO STA. 12+50.00	ILLINOIS FED. AID PROJECT	CONTRACT NO. 76D59		
		CHECKED -	REVISED -									
		DATE -	REVISED -									