


FINAL SURVEY	SUBMITTED	DATE
NOTE BOOK	PLOTTED	BY
NO.	TEMPLATE	
	AREAS	
	CHECKED	

ORIGINAL SURVEY	SUBMITTED	DATE
NOTE BOOK	PLOTTED	BY
NO.	TEMPLATE	
	AREAS	
	CHECKED	

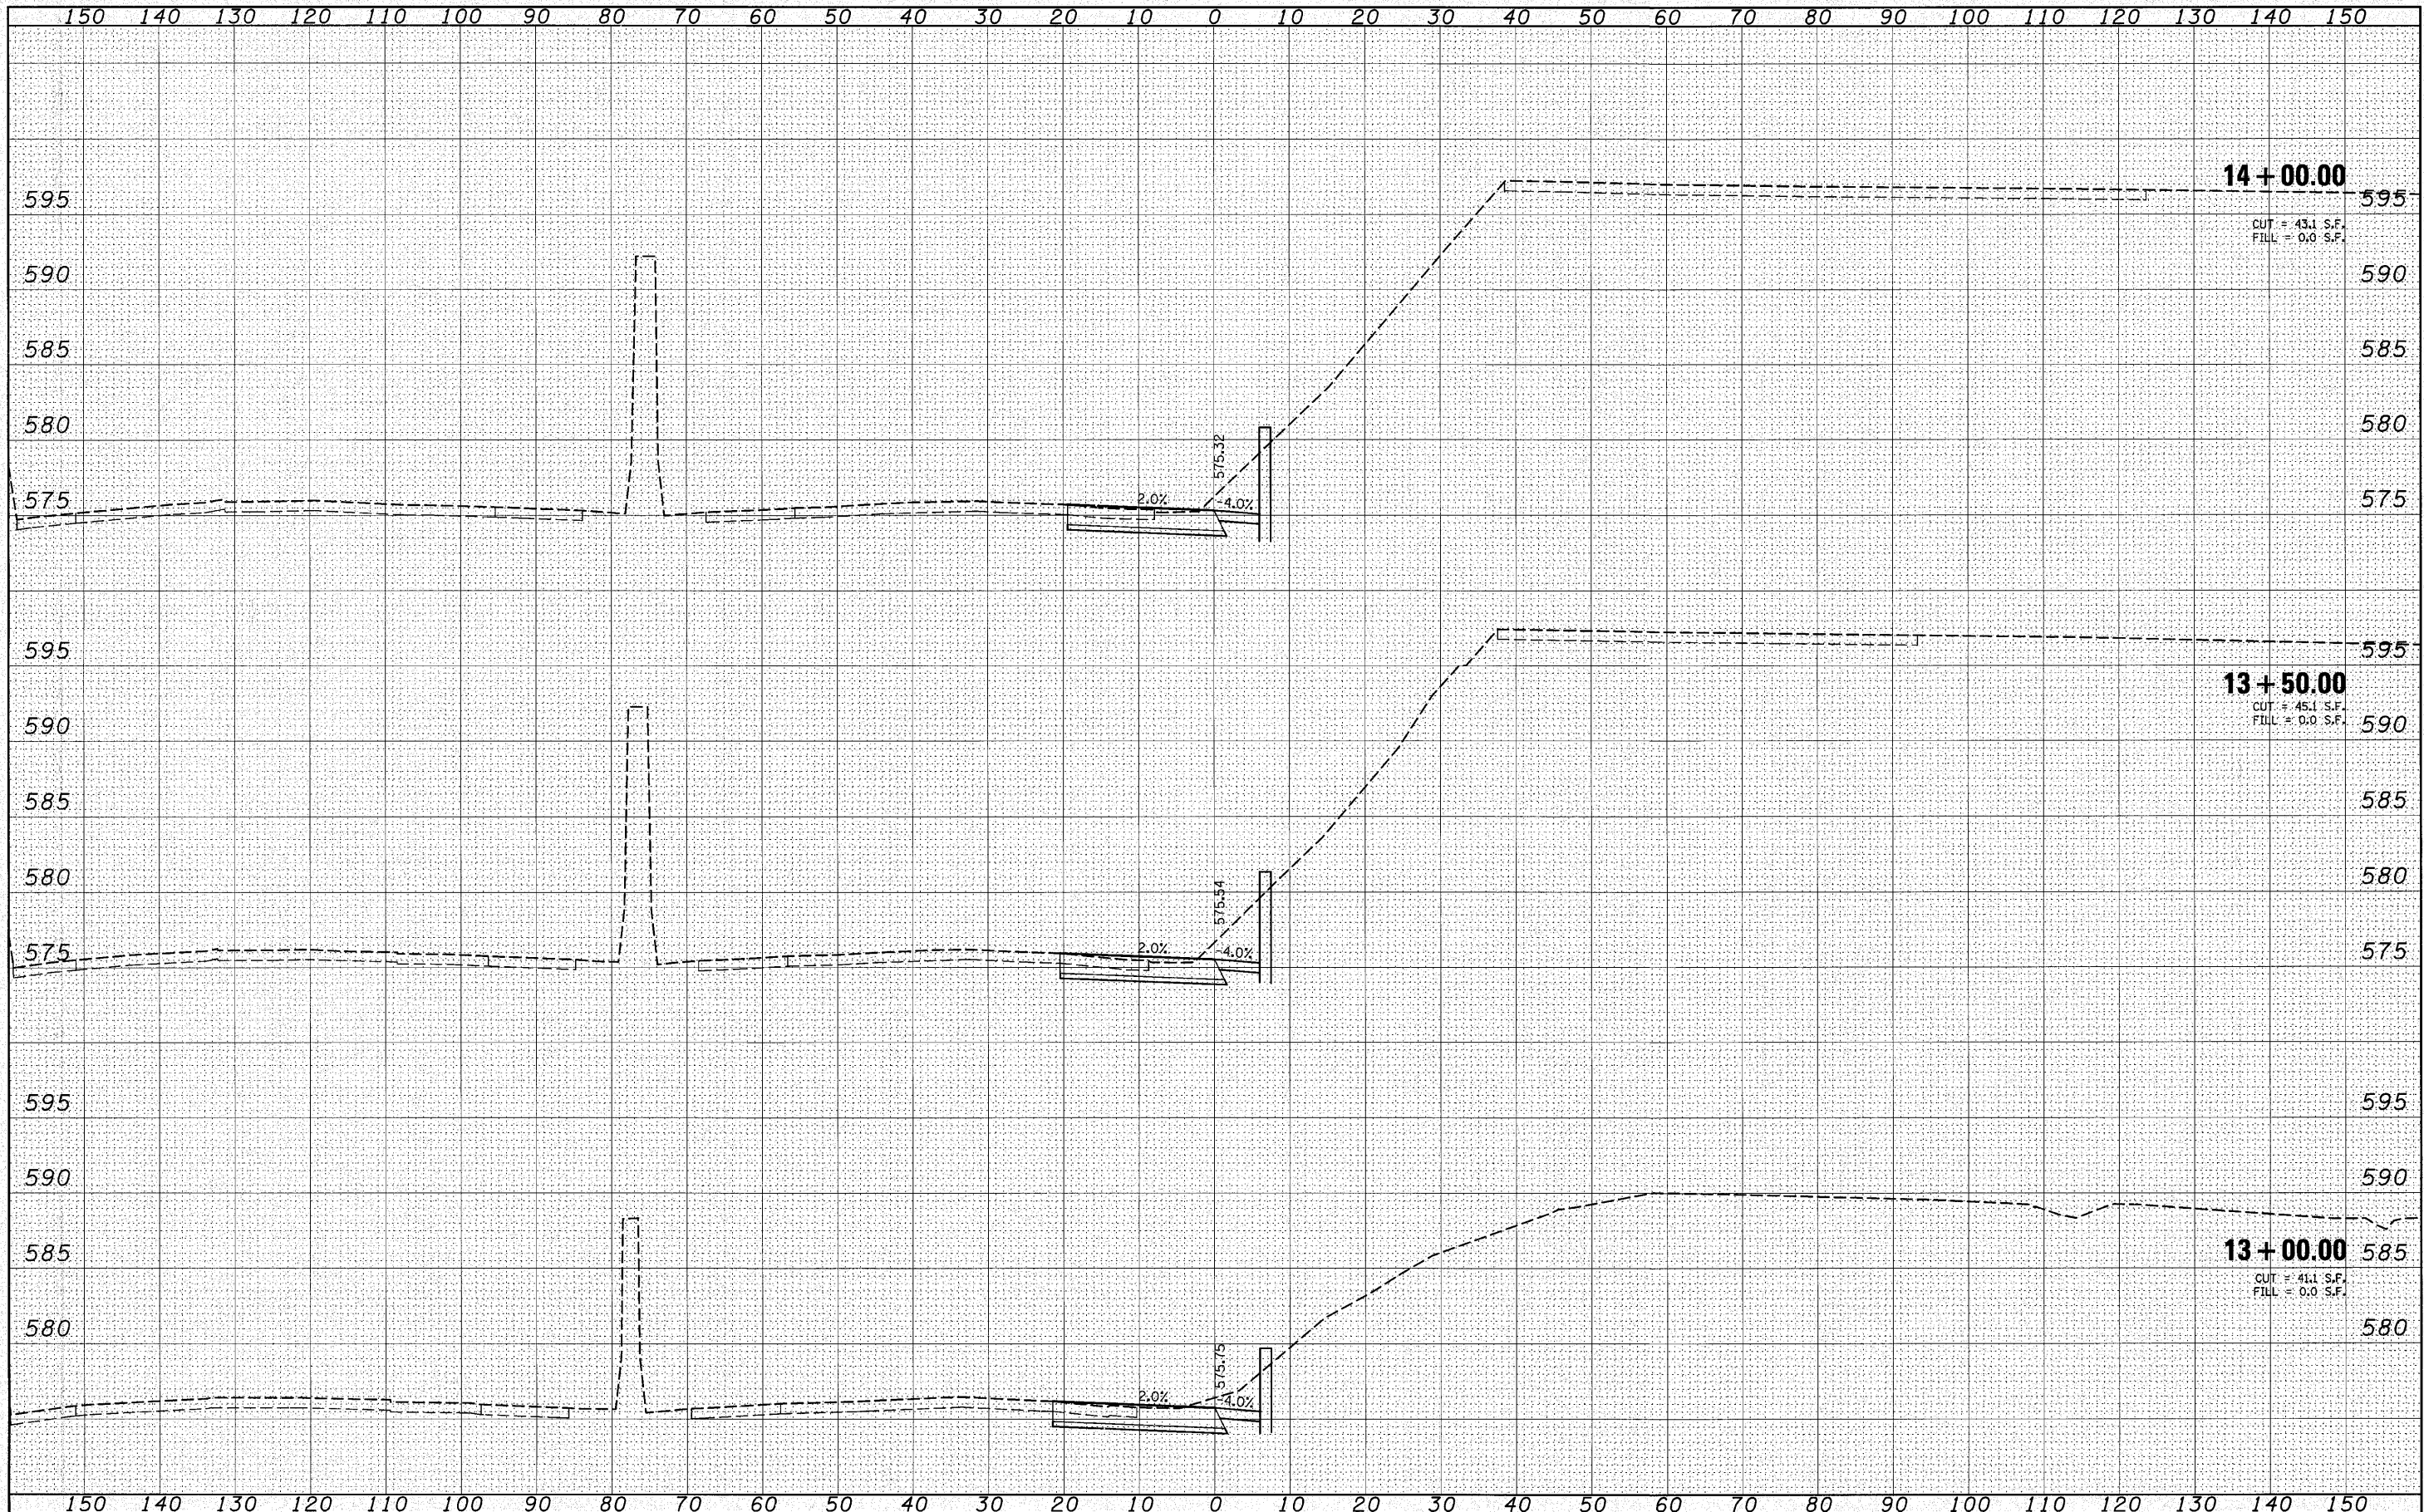

FILE NAME =	USER NAME = burnsideem	DESIGNED - DJO	REVISED -	STATE OF ILLINOIS DEPARTMENT OF TRANSPORTATION	RAMP F CROSS SECTIONS			F.A.I. RTE. 64	SECTION 82-5K-2	COUNTY ST. CLAIR	TOTAL SHEETS 162	SHEET NO. 159
et:\work\pwidth\burnsideem\0210578\0876d59-ht-xssht1.dgn	PLT SCALE = 10.0000' / IN.	DRAWN - DMW	REVISED -		SCALE:	SHEET NO. 11 OF 14 SHEETS	STA. 13+00.00	TO STA. 14+00.00	CONTRACT NO. 76D59		ILLINOIS FED. AID PROJECT	
	PLT DATE = 8/10/2010	CHECKED -	REVISED -									
		DATE -	REVISED -									