


FINAL SURVEY NO.	DATE
SURVEYED	BY
PLOTTED	
TEMPLATE	
AREAS CHECKED	

ORIGINAL SURVEY NO.	DATE
SURVEYED	BY
PLOTTED	
TEMPLATE	
AREAS CHECKED	

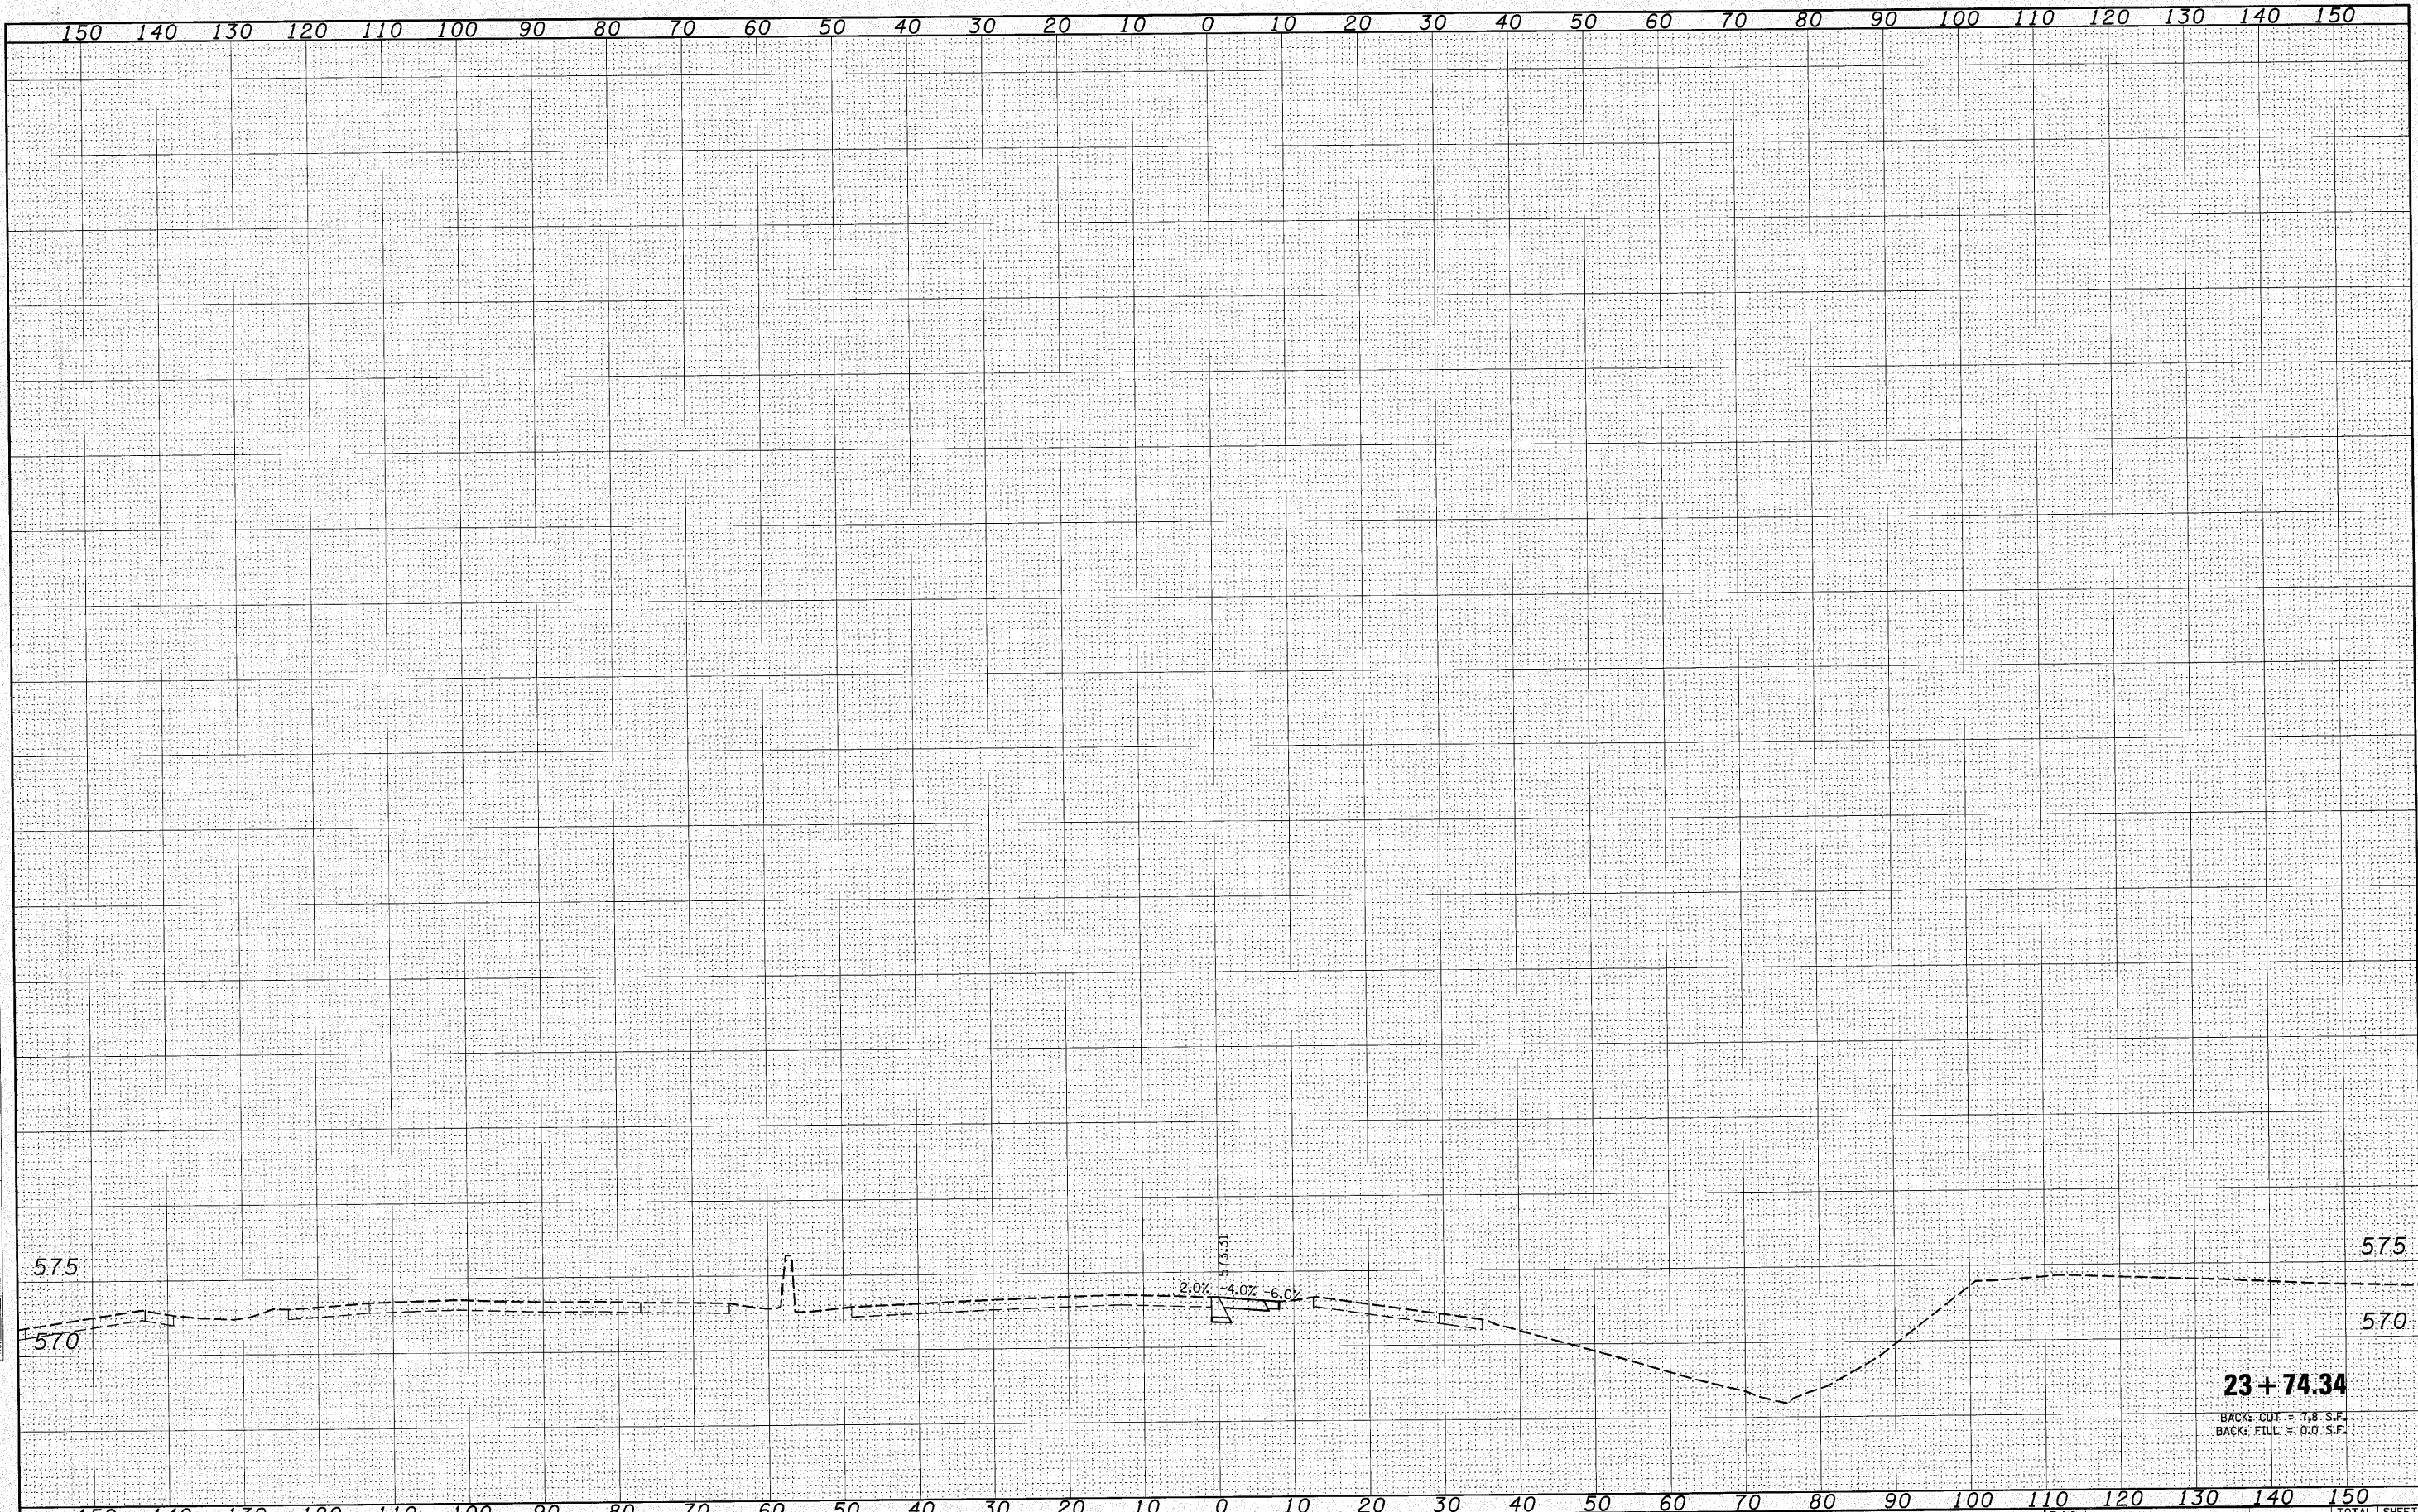

FILE NAME =	USER NAME = burnsideam	DESIGNED - DJO	REVISED -	STATE OF ILLINOIS DEPARTMENT OF TRANSPORTATION	RAMP F CROSS SECTIONS		F.A.I. RTE. 64	SECTION 82-5K-2	COUNTY ST. CLAIR	TOTAL SHEETS 162	SHEET NO. 162	
c:\pwworksp\pwsdot\burnsideam\d210578\0876259-11c-xxsh1.dgn		DRAWN - DMW	REVISED -		SCALE:	SHEET NO. 14 OF 14 SHEETS	STA. 23+74.34 TO STA. 23+74.34	CONTRACT NO. 76059		ILLINOIS FED. AID PROJECT		
PLOT SCALE = 10,000' / IN.		CHECKED -	REVISED -									
PLOT DATE = 6/10/2010		DATE -	REVISED -									

23 + 74.34
 BACK: CUT = 7.8 S.F.
 BACK: FILL = 0.0 S.F.