
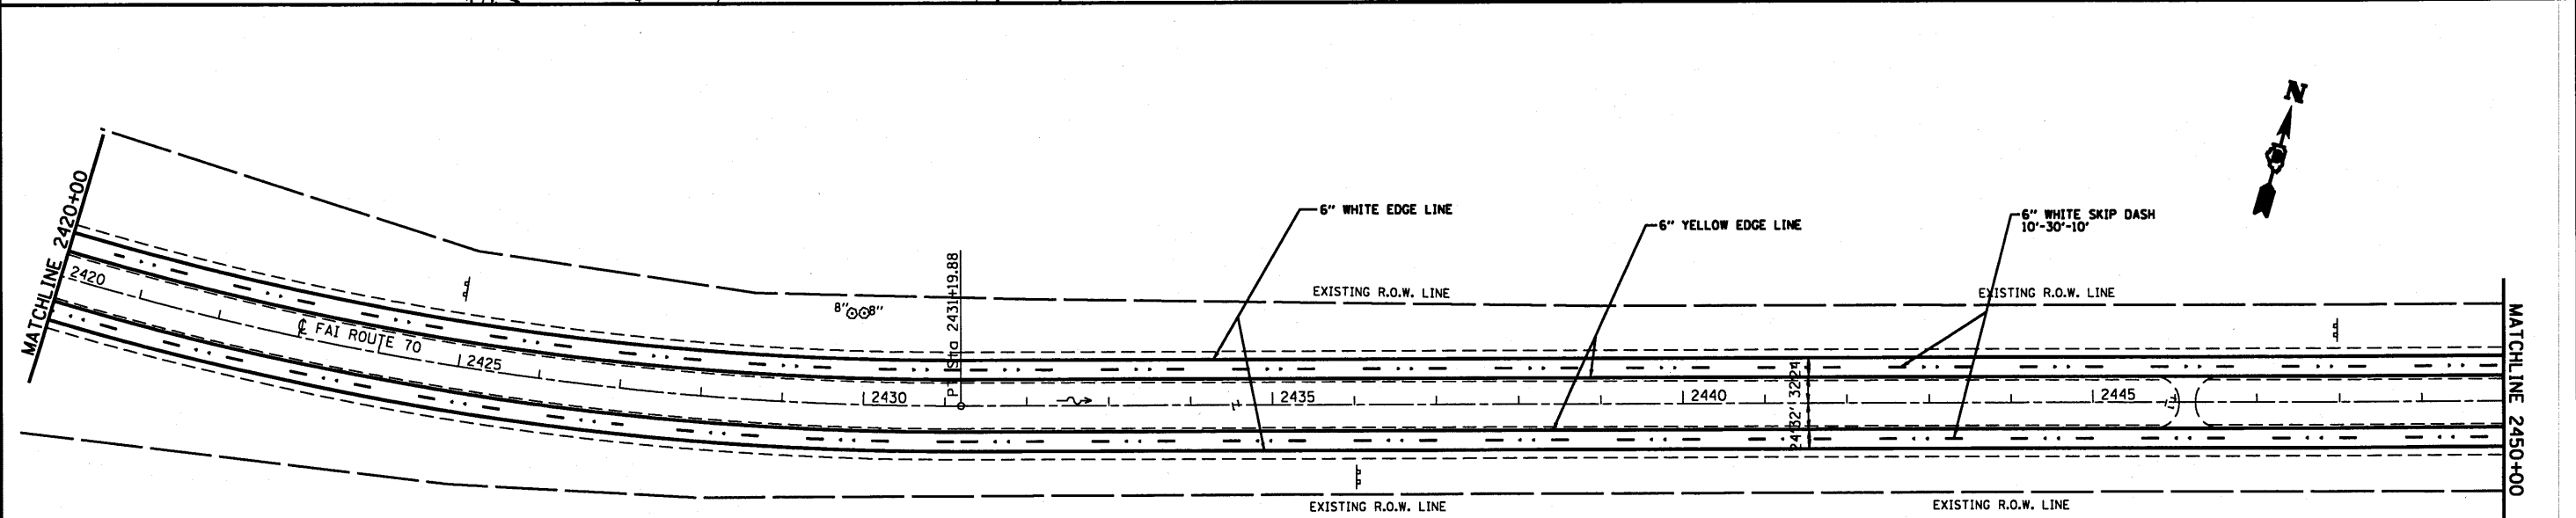


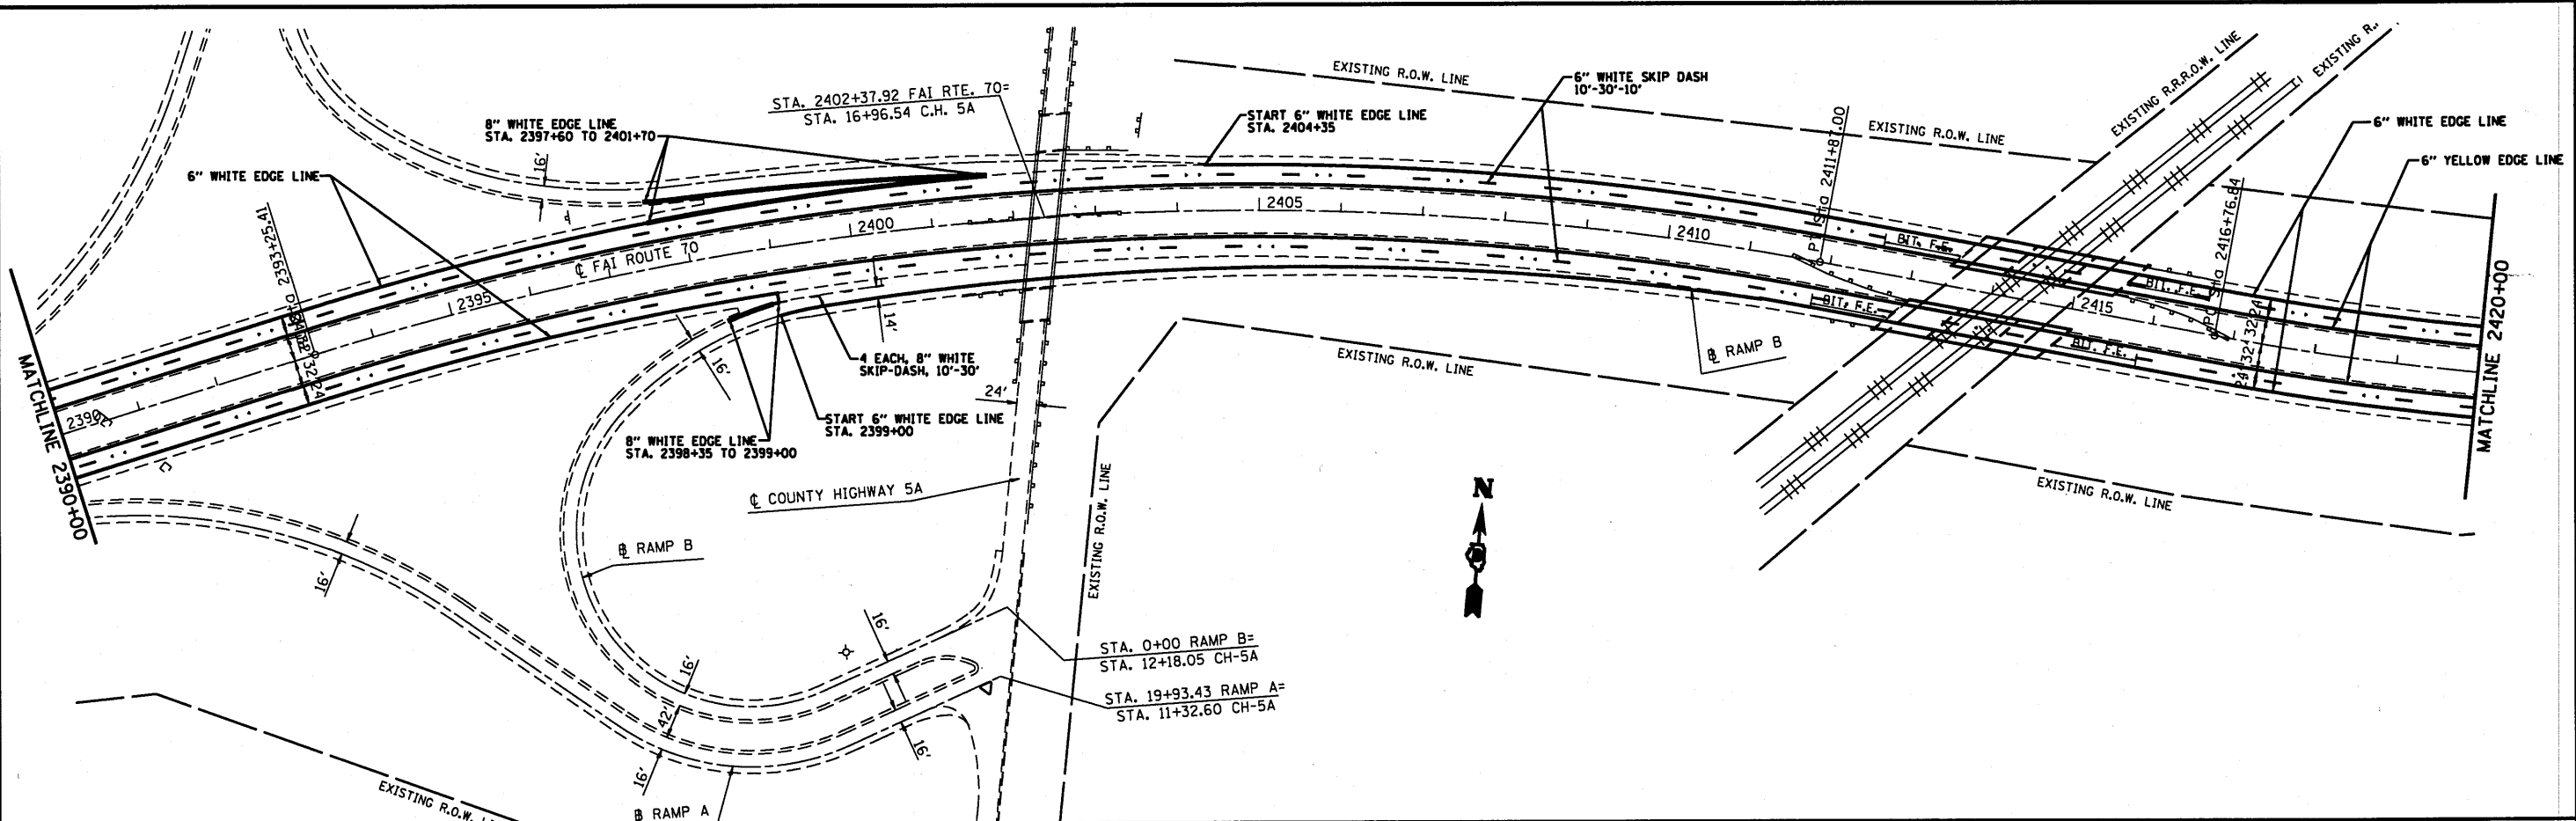

FILE NAME =	USER NAME = alfordb	DESIGNED -	REVISED -	STATE OF ILLINOIS DEPARTMENT OF TRANSPORTATION	PLAN SHEETS				F.A.I. RTE.	SECTION	COUNTY	TOTAL SHEETS	SHEET NO.
c:\p\work\p\idot\alfordb\20232415\0876-53-ahs-plan.dgn		DRAWN -	REVISED -						70	3-(3,4,5)-I	BOND	16	6
PLOT SCALE = 287.2929 ' / IN.		CHECKED -	REVISED -		CONTRACT NO. 76E53								
PLOT DATE = 18/28/2018		DATE -	REVISED -		SCALE:	SHEET NO.	OF	SHEETS	STA.	TO STA.	FED. ROAD DIST. NO.	ILLINOIS	FED. AID PROJECT