
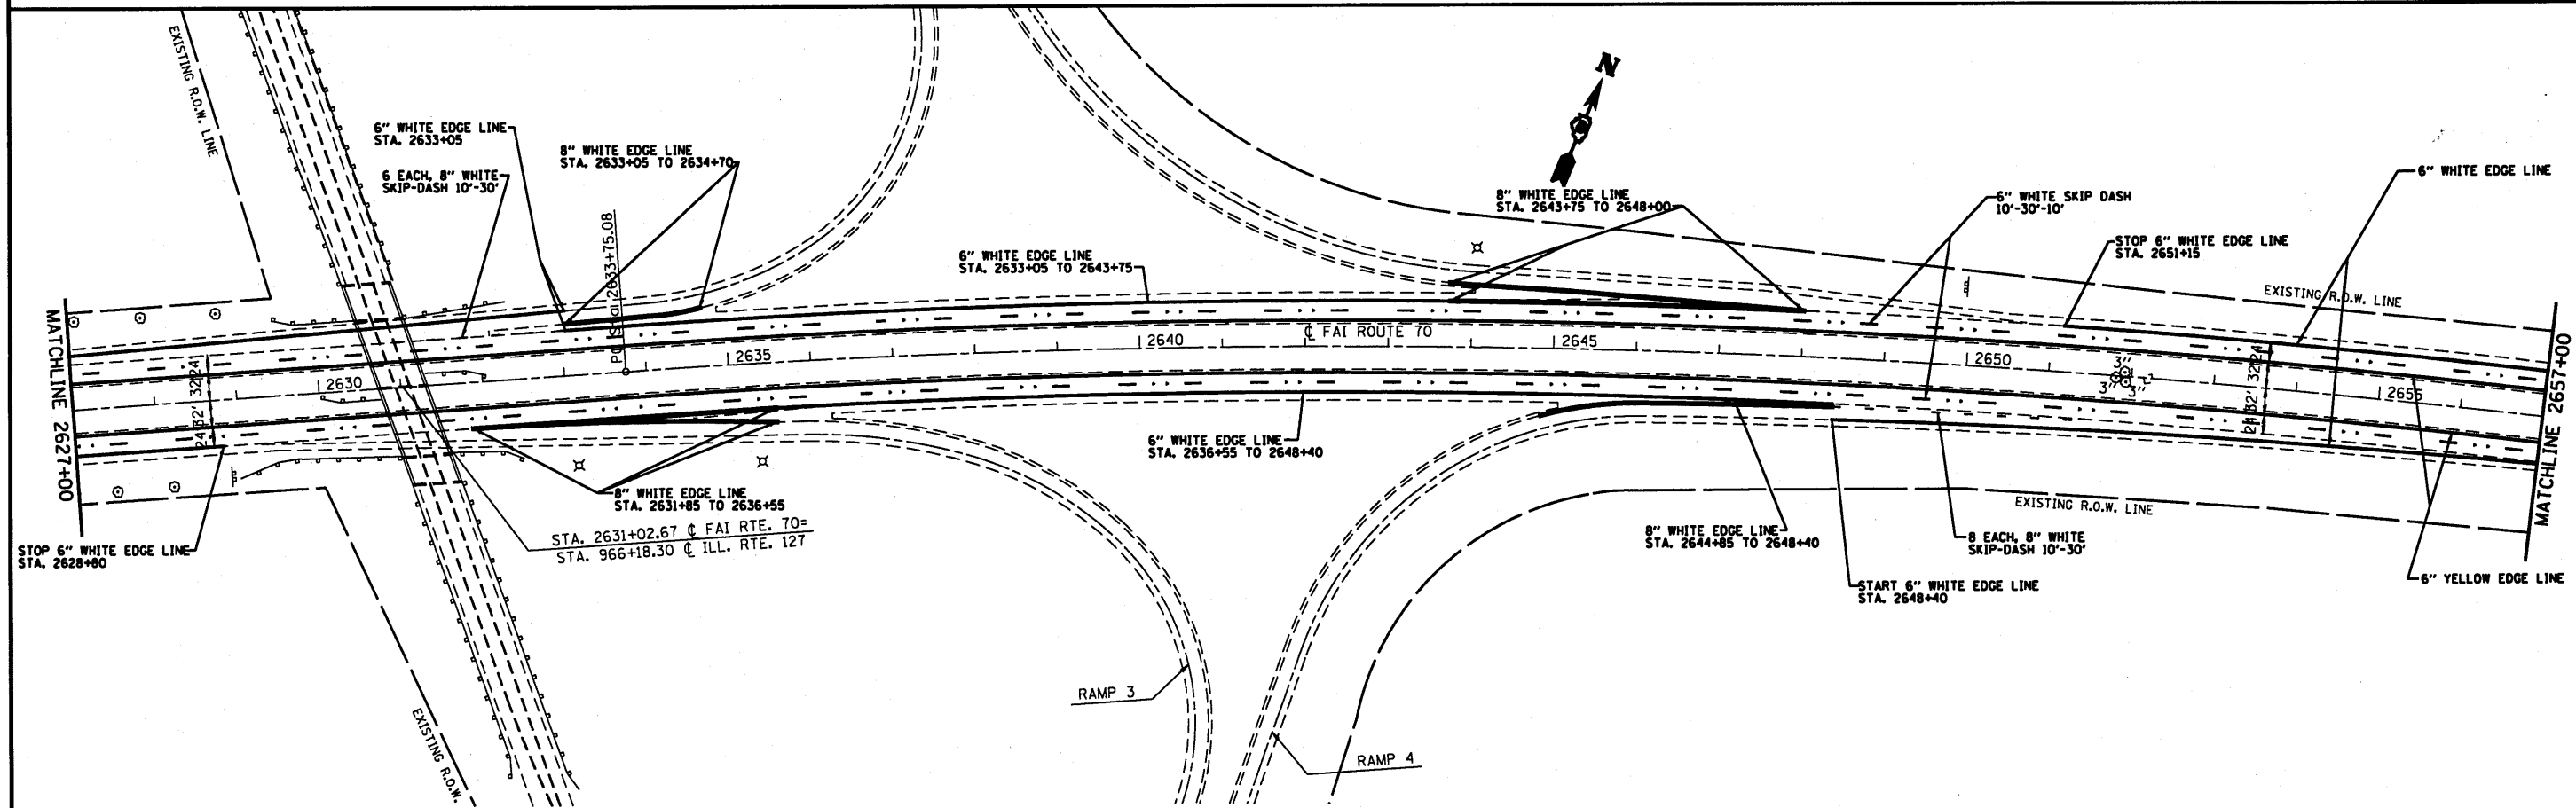


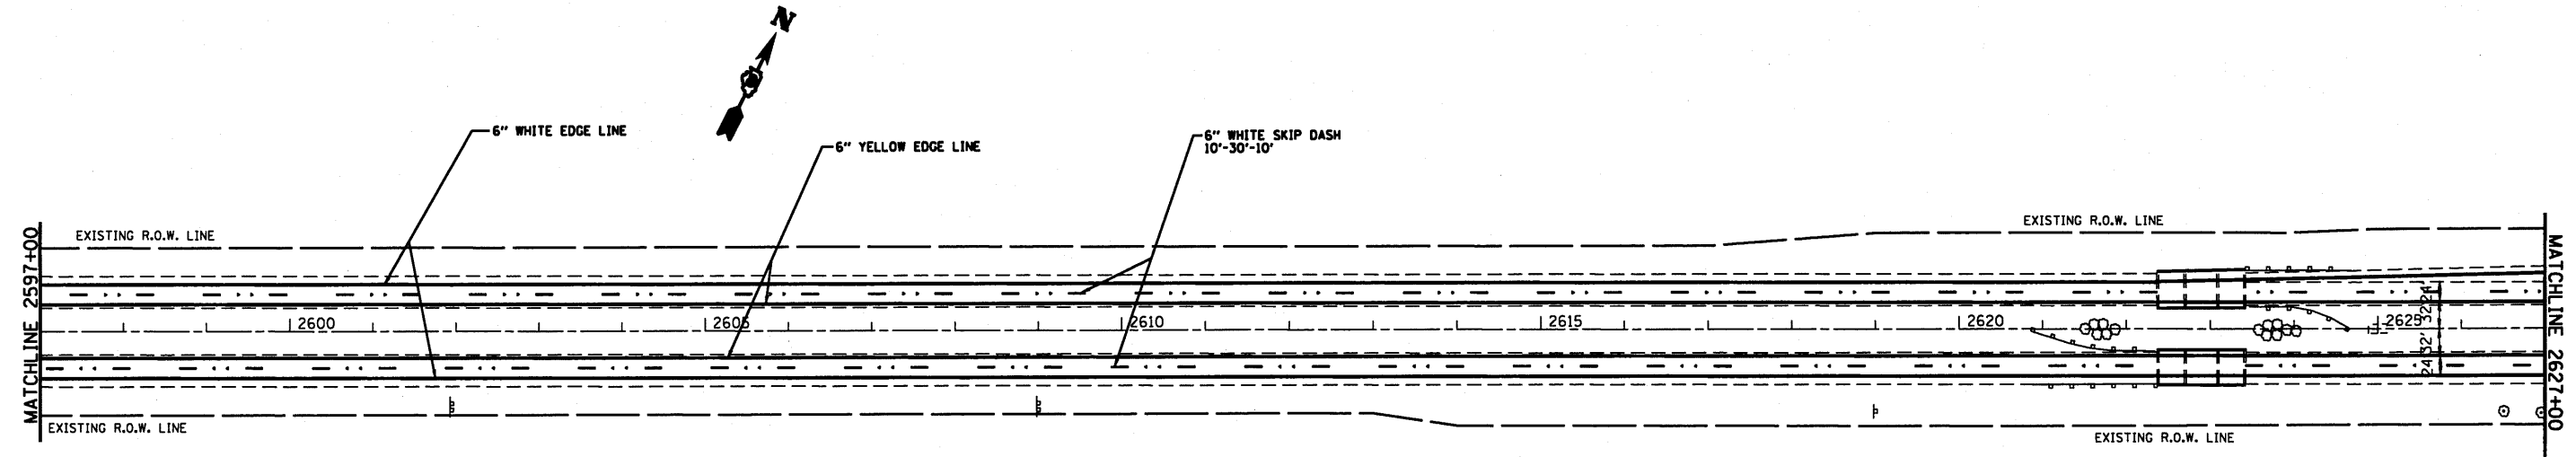

FILE NAME =		USER NAME = alfordb	DESIGNED -	REVISED -	STATE OF ILLINOIS DEPARTMENT OF TRANSPORTATION	PLAN SHEETS					F.A.I. RTE.	SECTION	COUNTY	TOTAL SHEETS	SHEET NO.
c:\pwork\pwork\alfordb\8232415\8276-53-shr-plan.dgn		DRAWN -	REVISED -	70							3-(3,4,5)-1	BOND	16	9	
PLOT SCALE = 287.2929' / IN.		CHECKED -	REVISED -	CONTRACT NO. 76E53											
PLOT DATE = 10/28/2018		DATE -	REVISED -	SCALE: SHEET NO. OF SHEETS STA. TO STA.					FED. ROAD DIST. NO.	ILLINOIS	FED. AID PROJECT				

CONTRACT NO. 76553