
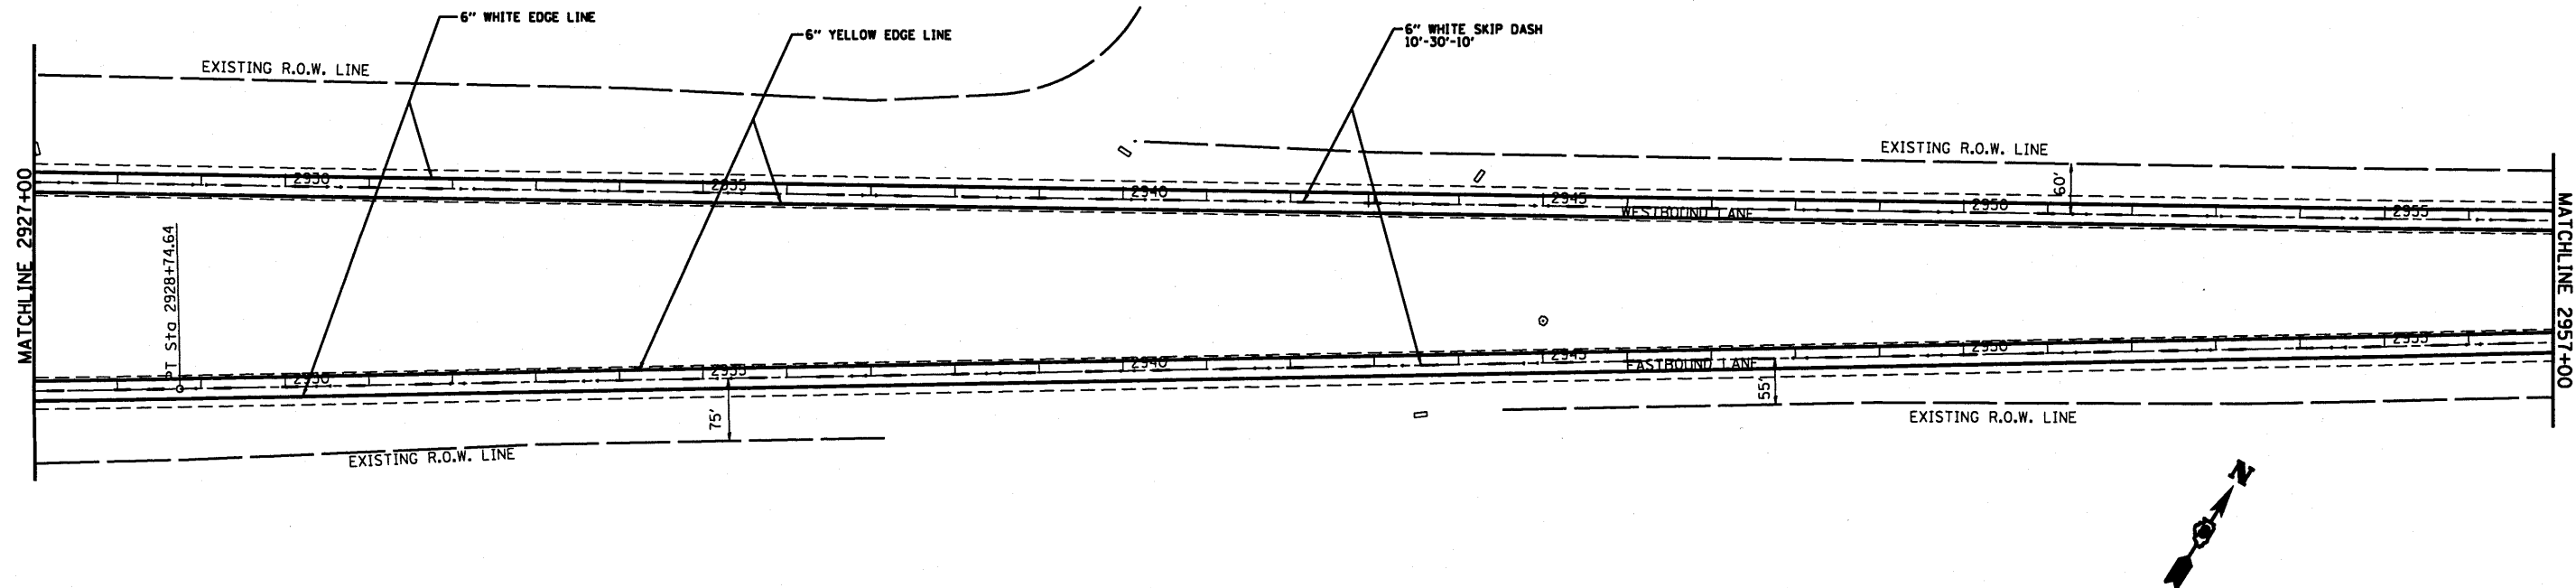


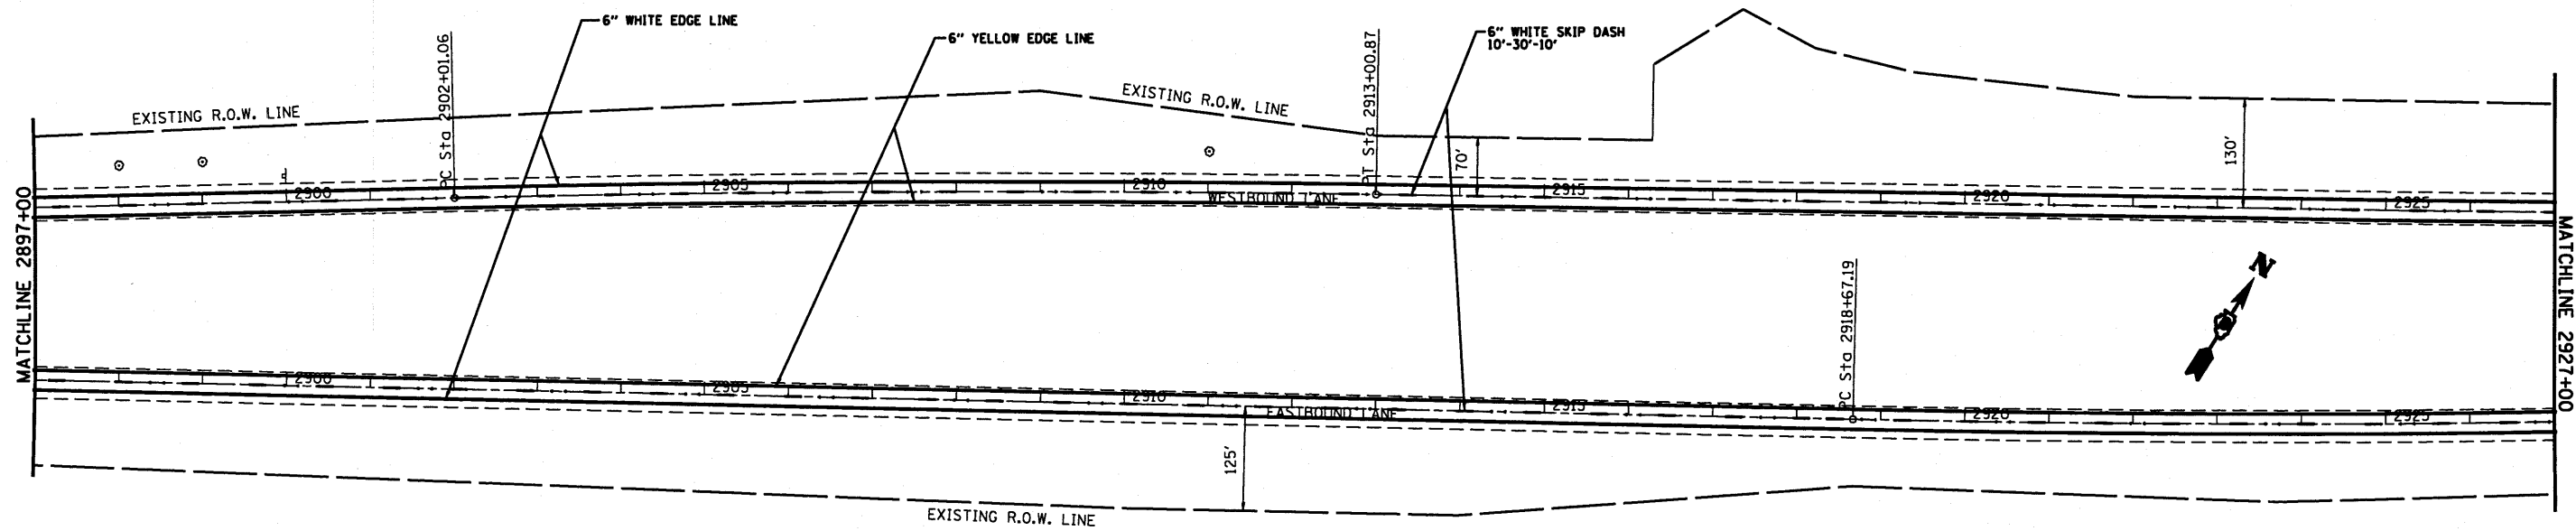

FILE NAME = c:\pwwork\pwwork\alford\8232415\0876133-shr-plan.dgn	USER NAME = alford		DESIGNED -	REVISED -	STATE OF ILLINOIS DEPARTMENT OF TRANSPORTATION	PLAN SHEETS		F.A.I. RTE.	SECTION	COUNTY	TOTAL SHEETS	SHEET NO.
	DRAWN -		CHECKED -	REVISED -				70	3-(3,4,5)-1	BOND	16	14
	PLOT SCALE = 207.2929' / IN.		DATE -	REVISED -		SCALE:	SHEET NO.	OF	SHEETS	STA.	TO STA.	CONTRACT NO. 76E53
	PLOT DATE = 10/28/2018											FED. ROAD DIST. NO. ILLINOIS FED. AID PROJECT