


DATE	
BY	
FINAL SURVEY	
NOTED	
NO. CHECKED	




DATE	
BY	
ORIGINAL SURVEY	
NOTED	
NO. CHECKED	

- (A) PROPOSED T.B.T., TYPE 1 (SPECIAL) TANGENT STA. 1436+77.85 TO STA. 1437+27.85
- (B) PROPOSED S.P.B.C., LENGTH = 62.5' STA. 1437+27.85 TO STA. 1437+90.35
- (C) PROPOSED T.B.T., TYPE 6 STA. 1437+90.35 TO STA. 1438+36.00
- (D) PROPOSED T.B.T., TYPE 1 (SPECIAL) TANGENT STA. 1435+90.35 TO STA. 1436+40.35
- (E) PROPOSED S.P.B.C., LENGTH = 150.0' STA. 1436+40.35 TP STA. 1437+90.35
- (F) PROPOSED T.B.T., TYPE 6 STA. 1437+90.35 TO STA. 1438+36.00
- (G) PROPOSED T.B.T., TYPE 6 STA. 1440+08.50 TO STA. 1440+54.15
- (H) PROPOSED S.P.B.C., LENGTH = 150.0' STA. 1440+54.15 TO STA. 1442+04.15
- (I) PROPOSED T.B.T., TYPE 1 (SPECIAL) TANGENT STA. 1442+04.15 TO STA. 1442+54.15
- (J) PROPOSED T.B.T., TYPE 6 STA. 1440+08.50 TO STA. 1440+54.15
- (K) PROPOSED S.P.B.C., LENGTH = 62.5' STA. 1440+54.15 TP STA. 1441+16.65
- (L) PROPOSED T.B.T., TYPE 1 (SPECIAL) TANGENT STA. 1441+16.65 TO STA. 1441+66.65

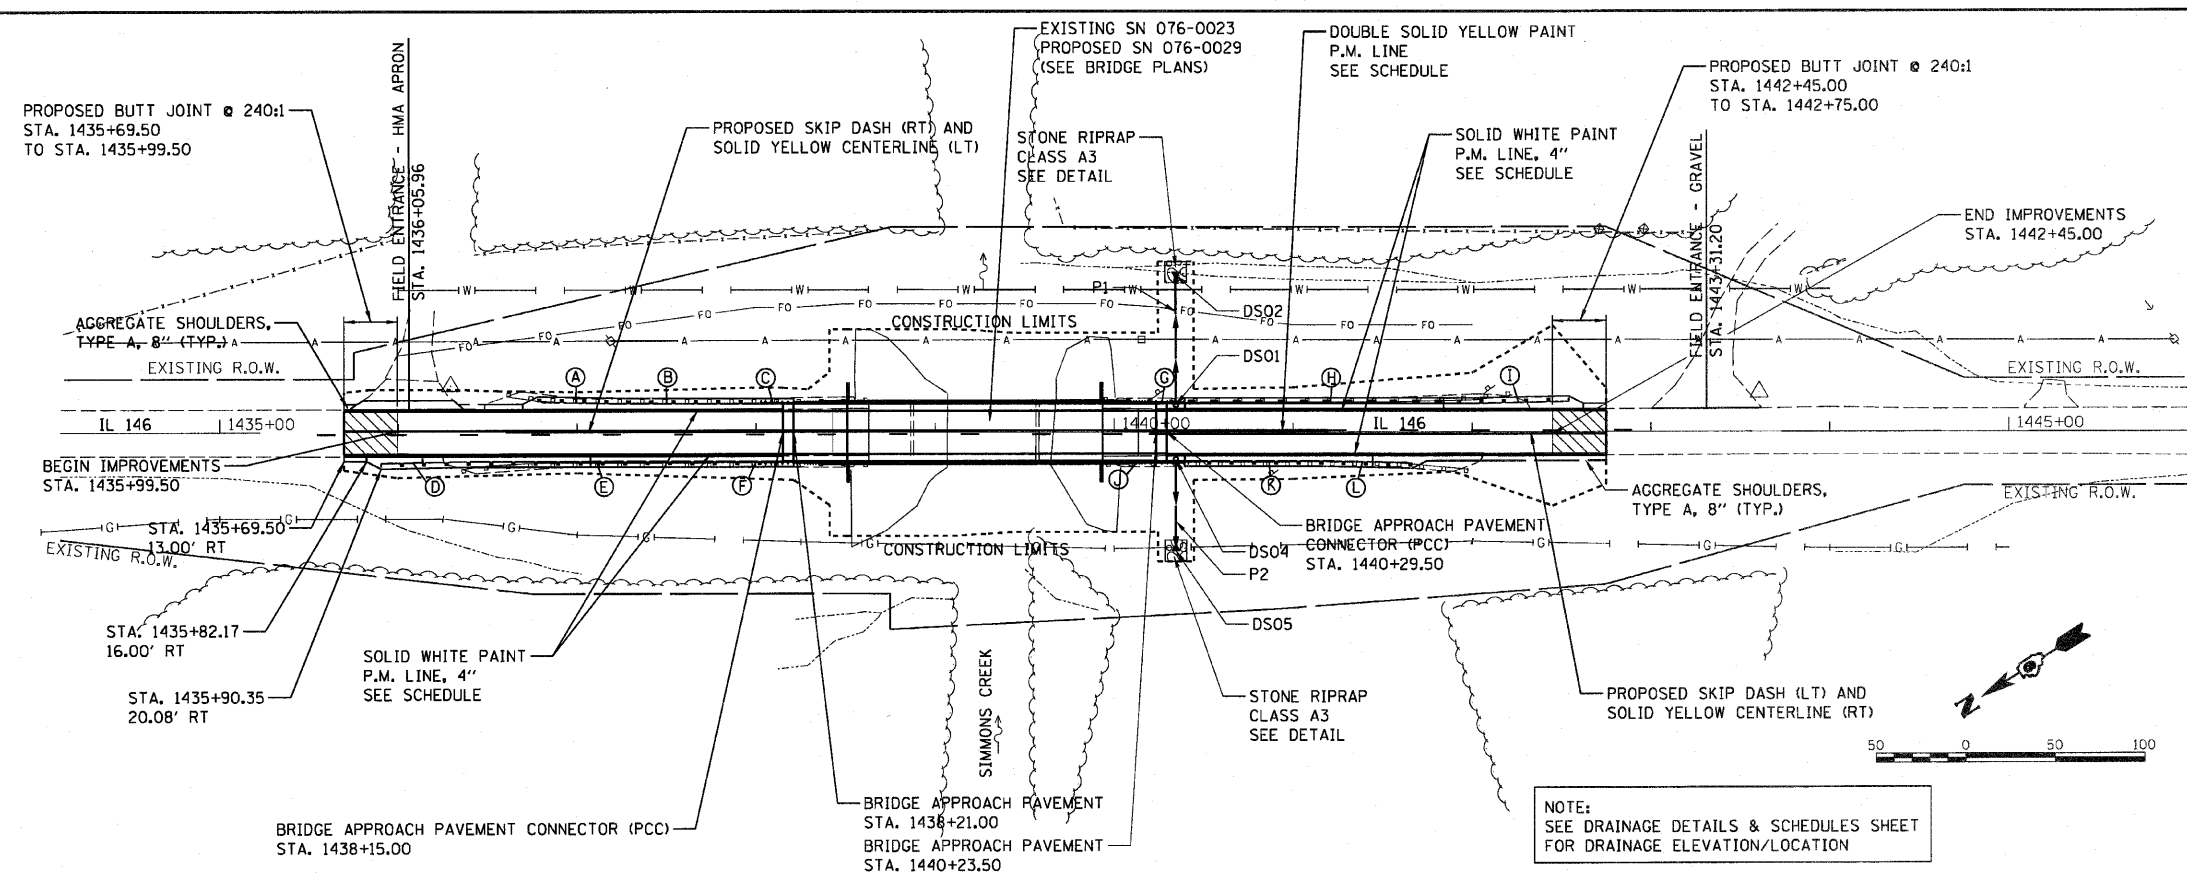

NOTE:  
SEE DRAINAGE DETAILS & SCHEDULES SHEET  
FOR DRAINAGE ELEVATION/LOCATION

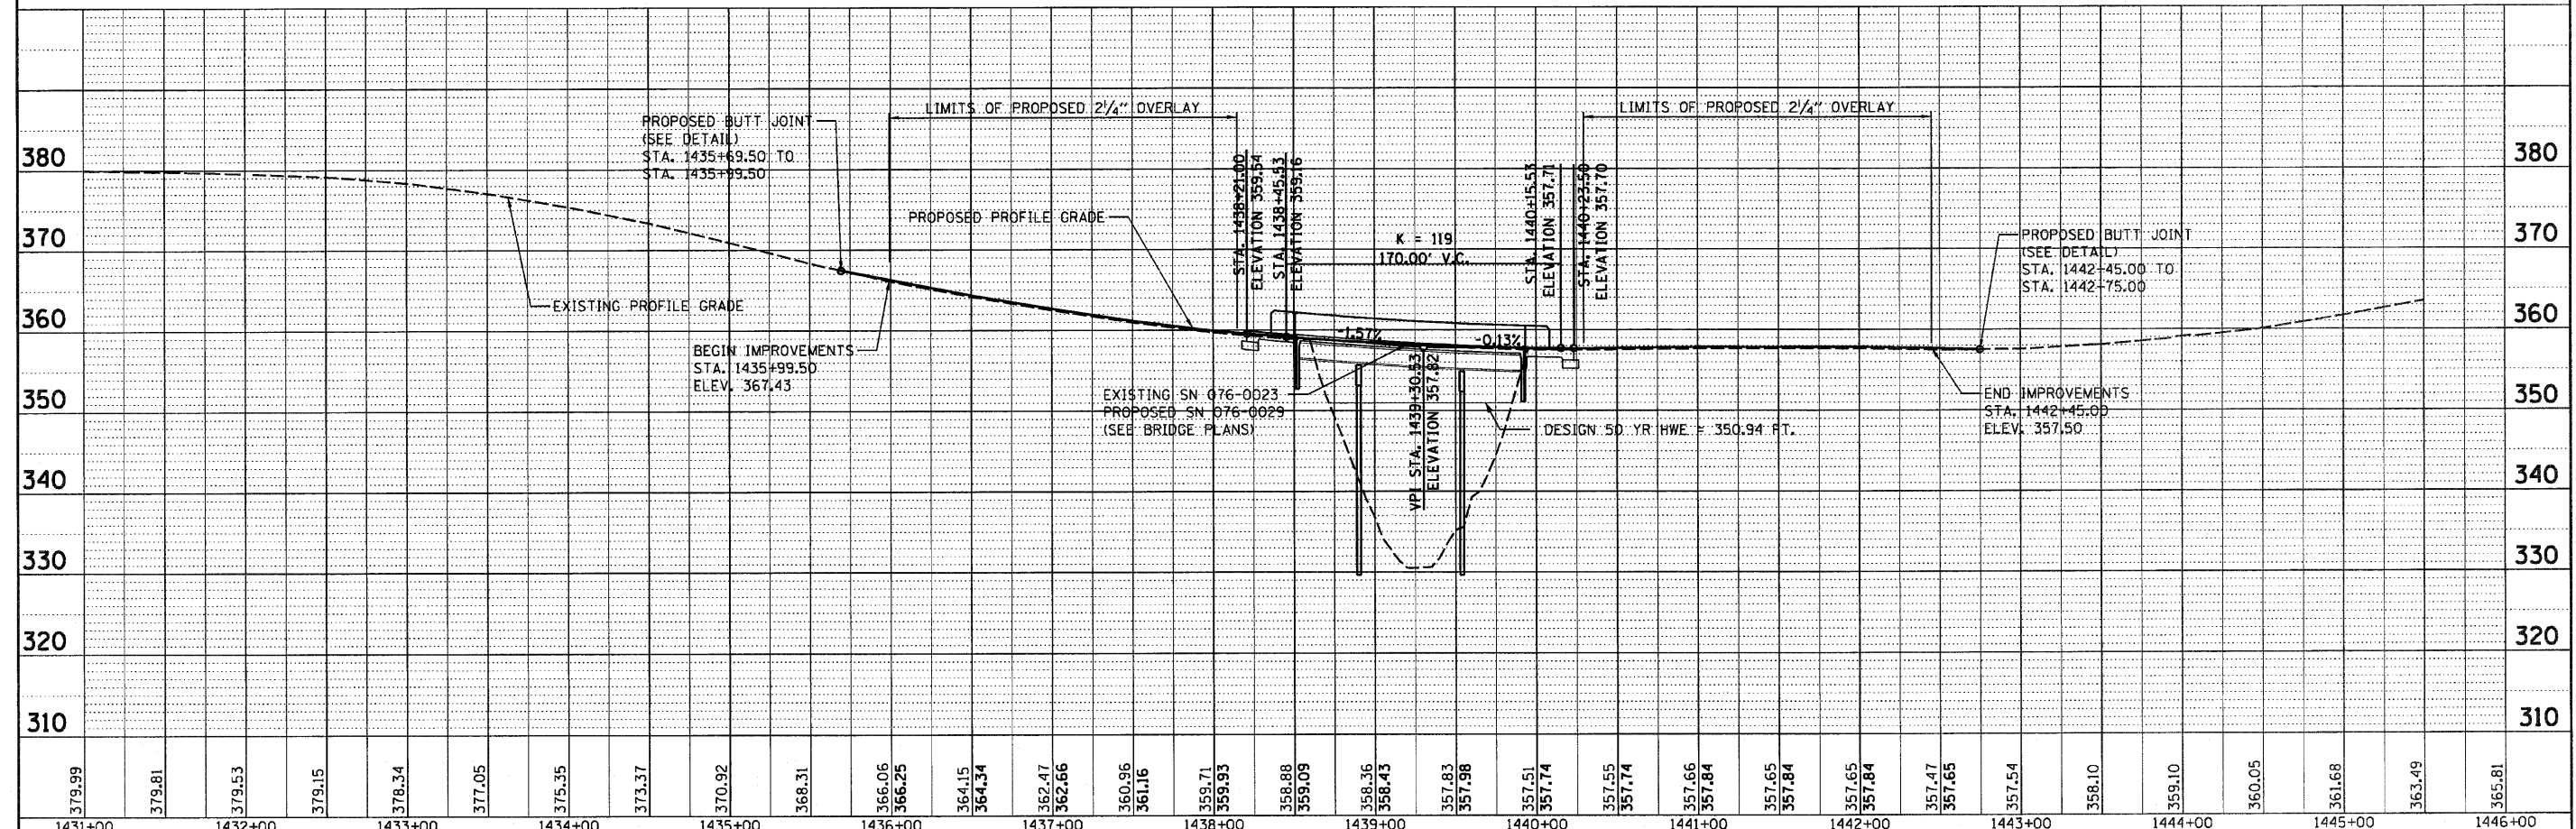

FILE NAME =	USER NAME = Cox@1283	DESIGNED -	REVISED -	<b>STATE OF ILLINOIS DEPARTMENT OF TRANSPORTATION</b>	<b>PLAN &amp; PROFILE (IL-146 OVER SIMMONS CREEK)</b>	F.A.P. RTE.	SECTION	COUNTY	TOTAL SHEET NO.	
c:\working\cox@1283\dms23631\0978141-sht-p\planprf.dgn		DRAWN -	REVISED -			0885	6B-2	POPE	48	10
PLOT SCALE = 1/8" = 10' / 1"		CHECKED -	REVISED -			CONTRACT NO. 78141				
PLOT DATE = 10/01/2010		DATE -	REVISED -			FED. ROAD DIST. NO. ILLINOIS FED. AID PROJECT				