


DATE	
BY	
SURVEYED	
PLOTTED	
NOTE BOOK	
AREAS CHECKED	
NO.	

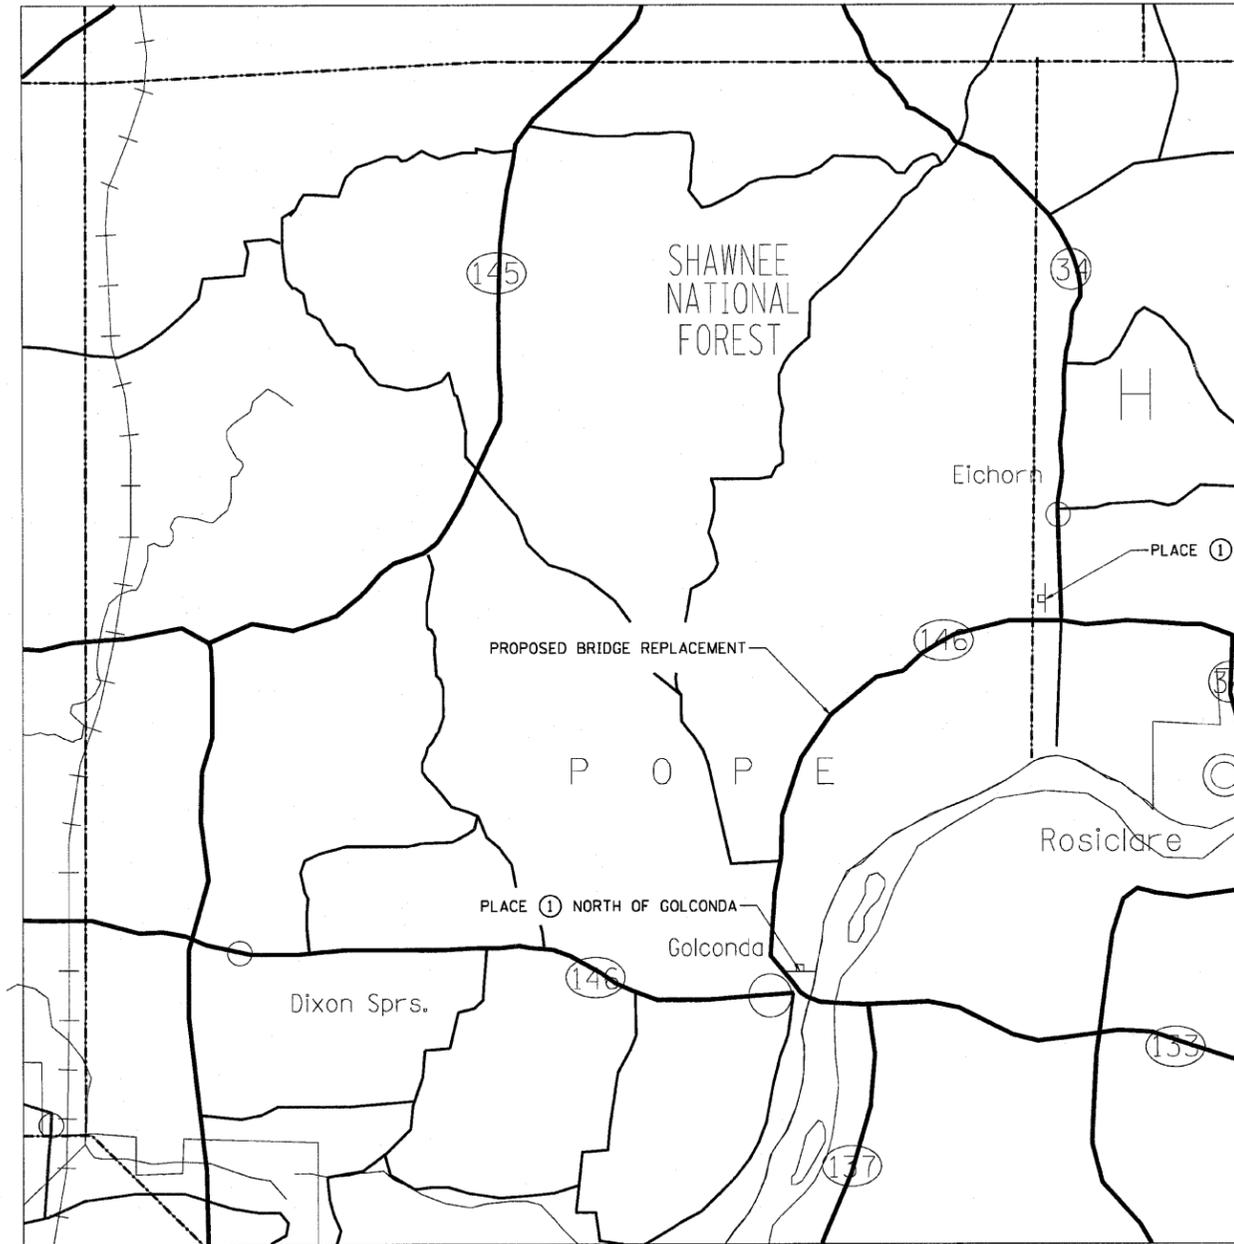


DATE	
BY	
SURVEYED	
PLOTTED	
NOTE BOOK	
AREAS CHECKED	
NO.	



DETOUR SIGNING PLAN

SIGN LEGEND

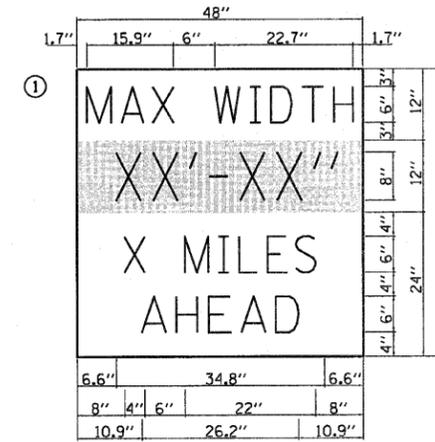

W12-1103

W12-1103 (WIDTH IS 8D):
 NO BORDER, BLACK ON WHITE;
 "MAX WIDTH" D;
 NO BORDER, BLACK ON ORANGE;
 "XX'-XX'" D;
 NO BORDER, BLACK ON WHITE;
 "X MILES" D; "AHEAD" D

DETOUR NOTES:

1. THE CONTRACTOR SHALL FURNISH THE POSTS AND ERECT THE SIGNS AT THE LOCATIONS AS DIRECTED BY THE ENGINEER. ALL SIGNS SHALL BE POST MOUNTED.
2. THE ABOVE NOTED WORK, INCLUDING SIGNS, POSTS, HARDWARE, AND LABOR SHALL BE INCLUDED IN THE CONTRACT UNIT PRICE, EACH, FOR TRAFFIC CONTROL AND PROTECTION, STD 701321 AND NO OTHER COMPENSATION WILL BE ALLOWED.
3. THE WIDTH SHOWN ON THE W12-1103 SIGN SHALL BE 13'-11" FOR STAGE I AND 12'-0" FOR STAGE II OR AS DIRECTED BY THE ENGINEER. THE "X" MILES AHEAD WILL BE DETERMINED BY THE ENGINEER.



FILE NAME =	USER NAME = Cox01283	DESIGNED - JDW	REVISED -	STATE OF ILLINOIS DEPARTMENT OF TRANSPORTATION	IL-146 (OVER SIMMONS CREEK) WIDE LOAD DETOUR SIGNING		F.A.P. RTE. 885	SECTION 6B-2	COUNTY POPE	TOTAL SHEETS 48	SHEET NO. 12	
et\working\cox01283\dms23631\0978141-sh	sign.dgn	DRAWN - BKC	REVISED -		SCALE: NTS	SHEET NO. 1 OF 1 SHEETS	STA. 1435+00.00 TO STA. 1443+00.00	CONTRACT NO. 78141				
	PLOT SCALE = 99.9998' / in.	CHECKED - MH	REVISED -									
	PLOT DATE = 10/21/2010	DATE - 06-30-2010	REVISED -		FED. ROAD DIST. NO. [ILLINOIS] FED. AID PROJECT							