


FINAL SURVEY	DESIGNED	BY	DATE
NOTE BOOK	PLOTTED		
NO.	AREAS CHECKED		



ORIGINAL SURVEY	DESIGNED	BY	DATE
NOTE BOOK	PLOTTED		
NO.	AREAS CHECKED		

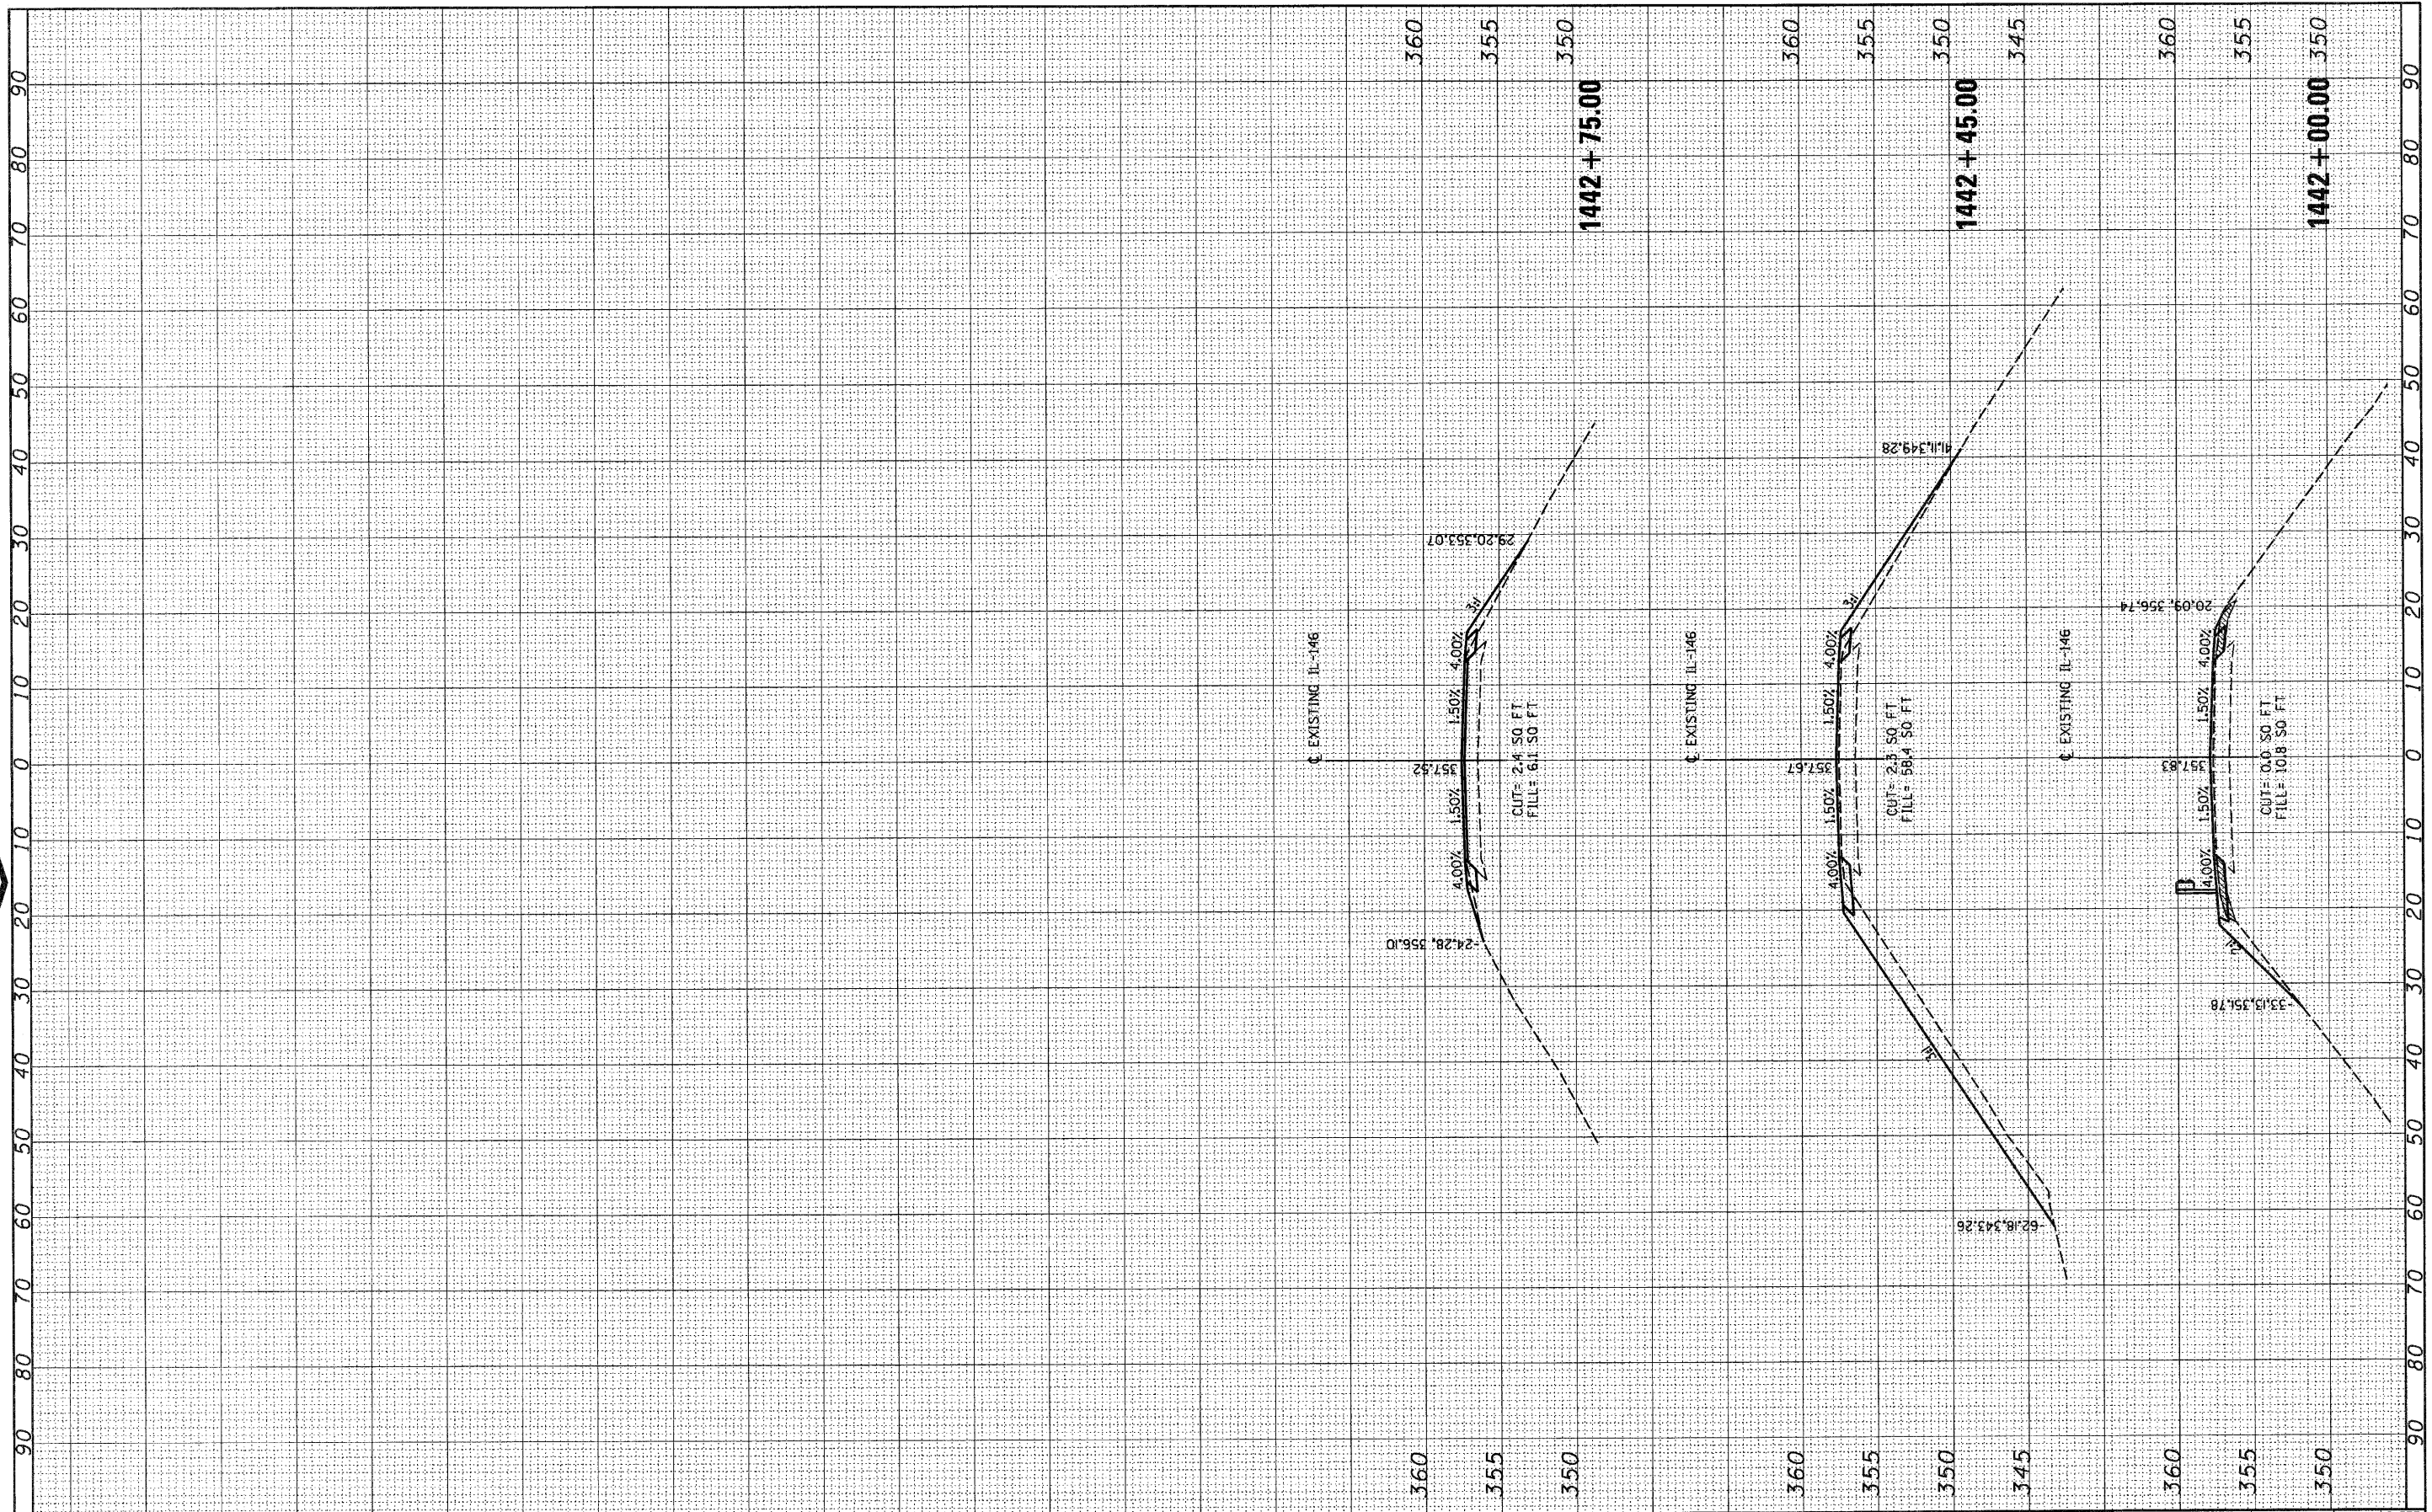

FILE NAME =	USER NAME =	DESIGNED -	REVISED -	STATE OF ILLINOIS DEPARTMENT OF TRANSPORTATION	IL 146 (OVER SIMMONS CREEK) CROSS SECTIONS		F.A.P. RTE. 885	SECTION 68-2	COUNTY POPE	TOTAL SHEETS 48	SHEET NO. 19	
PLLOT SCALE =	CHECKED -	REVISED -	SCALE:		SHEET NO. 1 OF 1 SHEETS	STA. 1435+00.00 TO STA. 1443+00.00	CONTRACT NO. 78141		ILLINOIS FED. AID PROJECT			
PLLOT DATE =	DATE -	REVISED -	SCALE:									