



STATE OF ILLINOIS
DEPARTMENT OF TRANSPORTATION

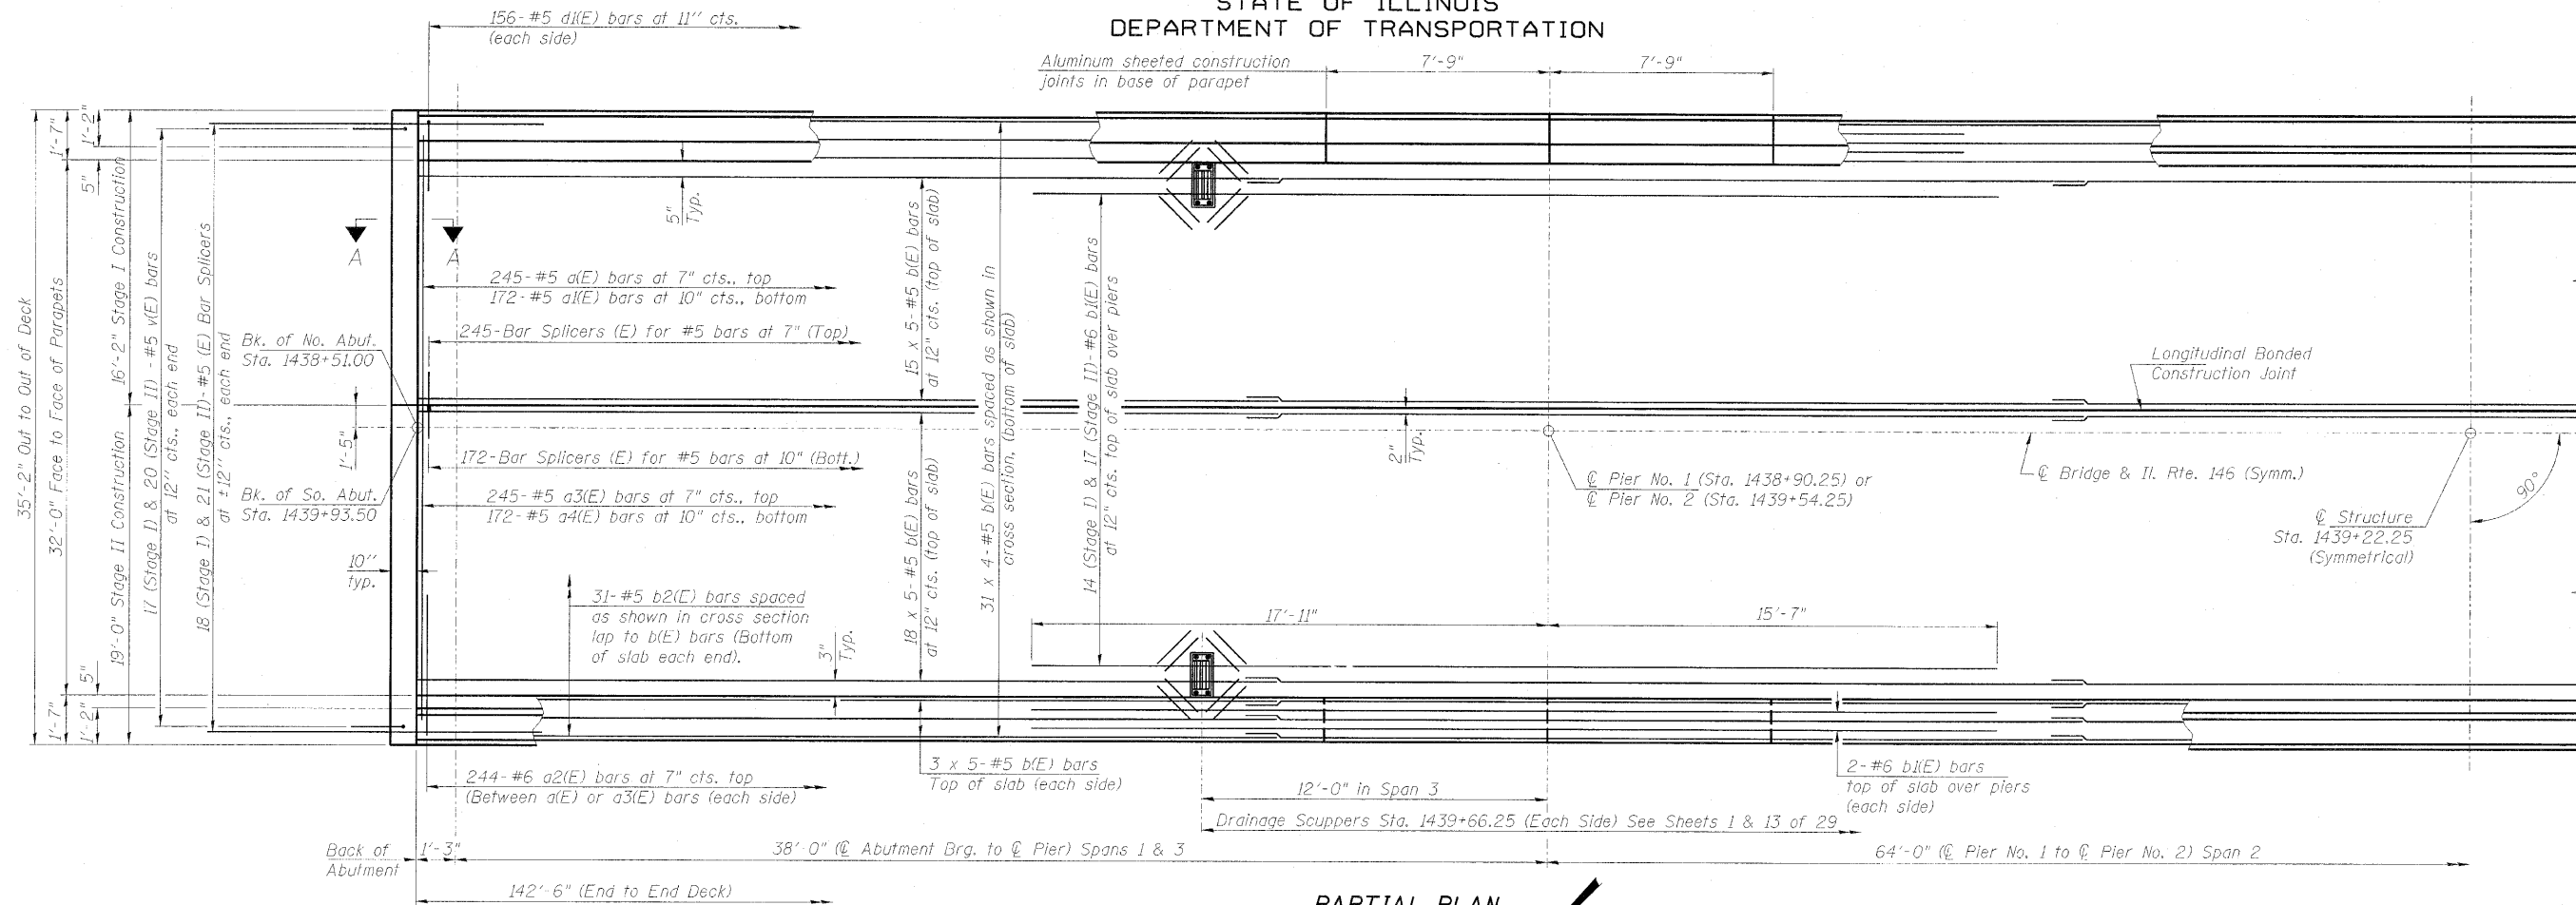

PARTIAL PLAN

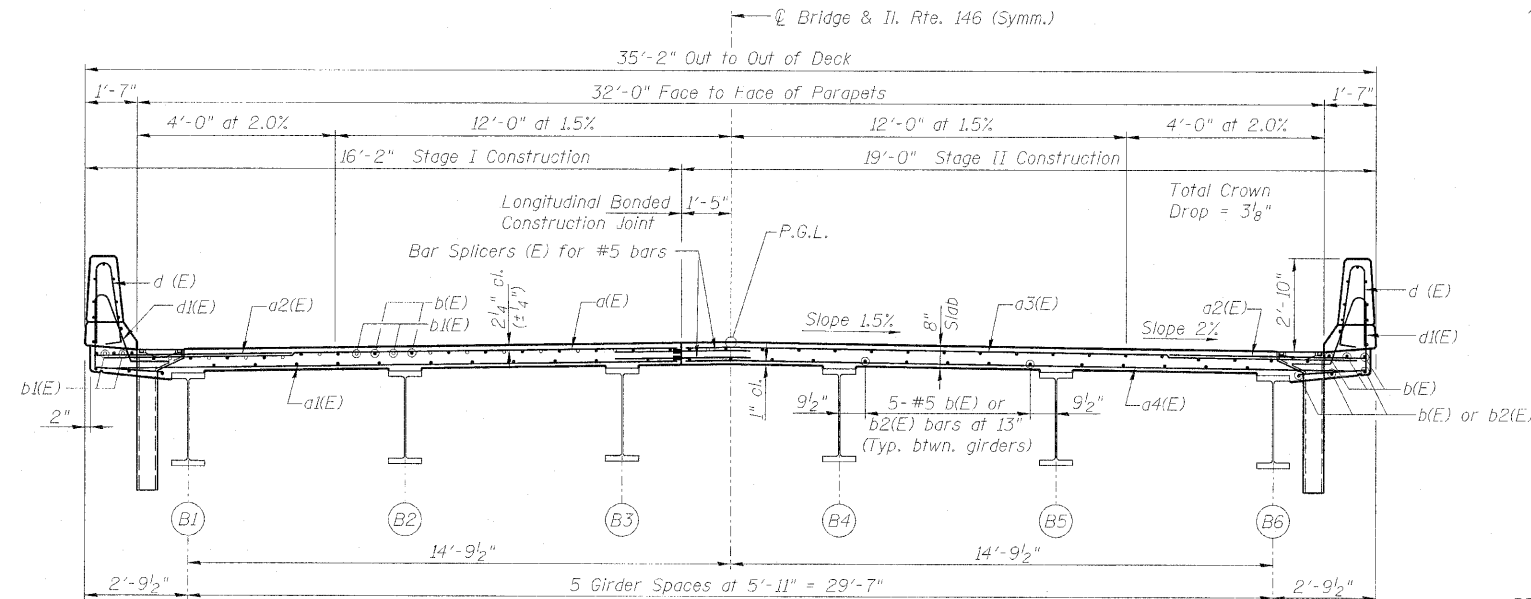

DECK CROSS SECTION
(Looking South)

Notes:
See Sheet 13 of 29 for superstructure details, bar laps and Bill of Material.
Bars indicated thus 15 x 5-#5 etc. indicates 15 lines of bars with 5 lengths per line.
See Sheet 13 of 29 for parapet reinforcement.
See Sheet 14 of 29 for Section A-A.

MINIMUM BAR LAP

- #4 bar = 2'-0"
- #5 bar = 3'-3"
- #8 bar = 5'-2"

SUPERSTRUCTURE
STRUCTURE NO. 076-0029

PROFESSIONAL DESIGN FIRM LICENSE #184-001084
© Copyright Hanson Professional Services Inc. 2010



DESIGN NO. 08H0131	SHEET NO. 12	F.A.P. RTE. 885	SECTION 6B-2	COUNTY Pope	TOTAL SHEETS 48	SHEET NO. 31
DATE 05/21/10	29 SHEETS	CONTRACT NO. 78141		ILLINOIS FED. AID PROJECT		