



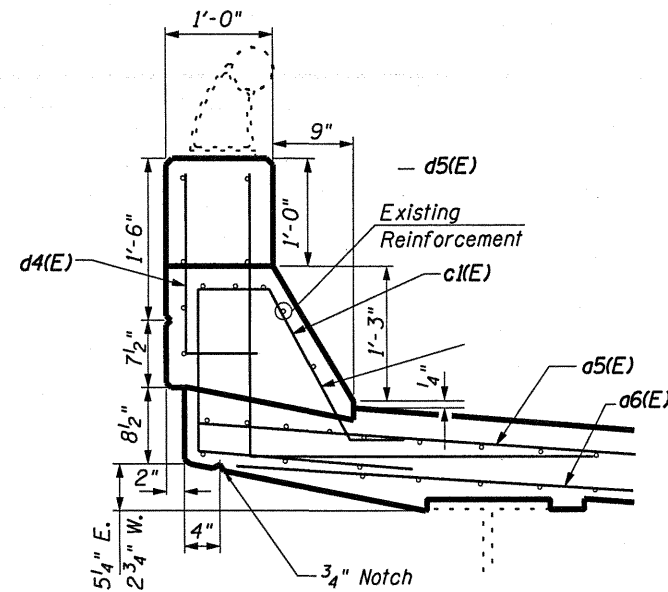


BRIDGE PARAPET SECTION

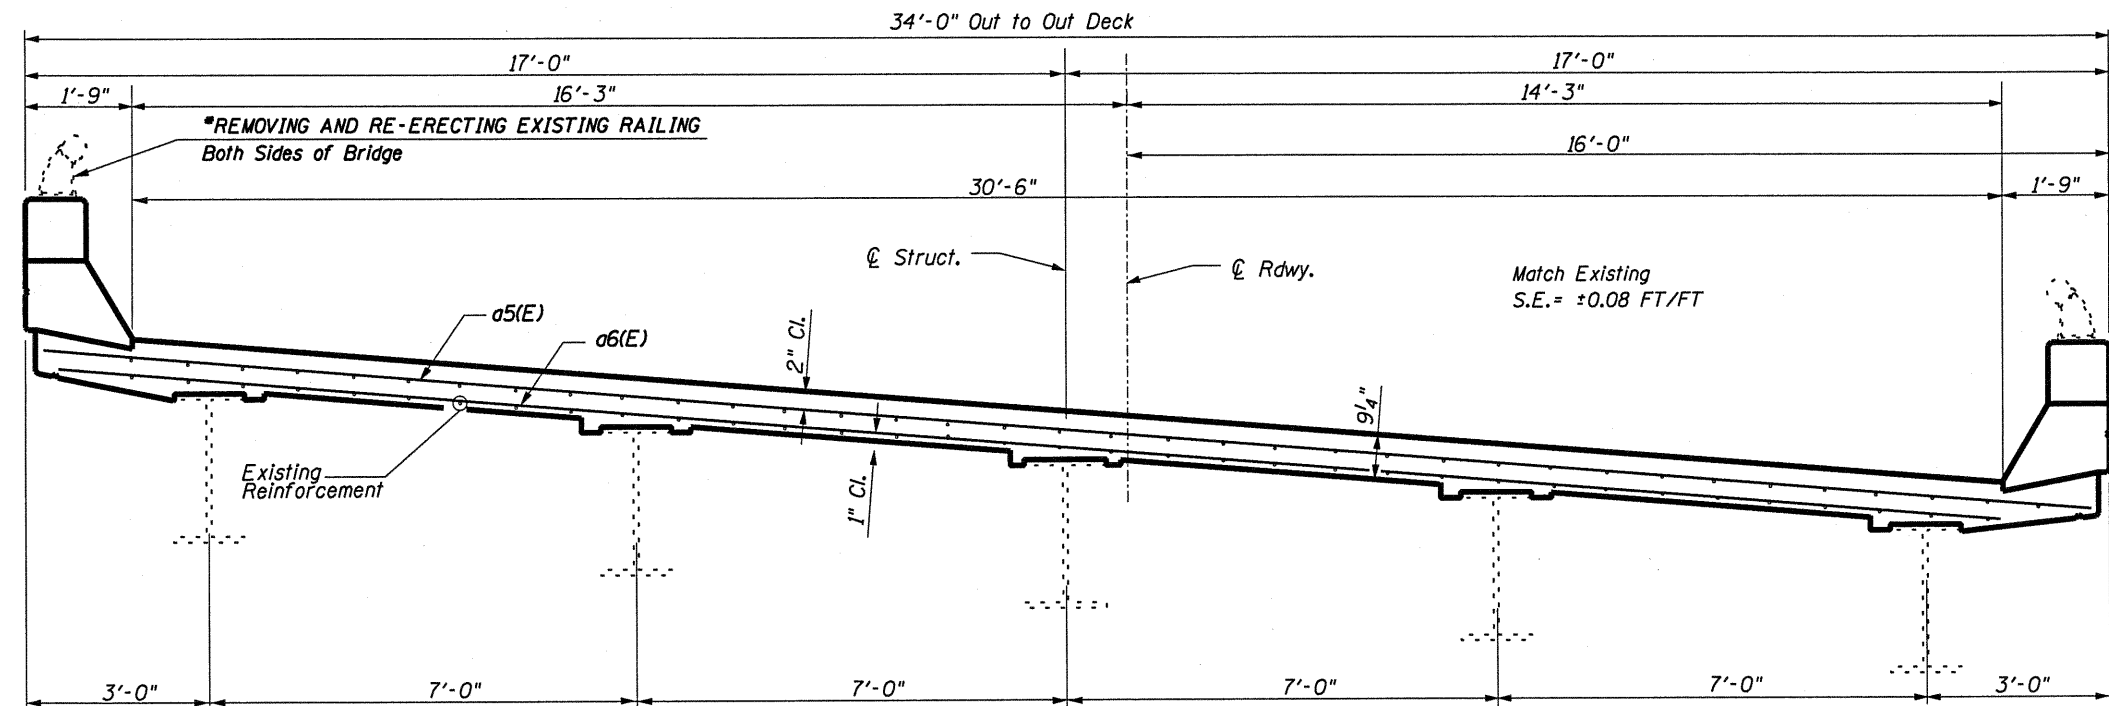


**TYPICAL SECTION THRU BRIDGE DECK SLAB
LOOKING WEST**

Dimensions Along Radius

*Remove and re-erect one section of aluminum handrail (±10 ft. in length) and one post at each corner of bridge. See Sheet 11 of 15 for information.

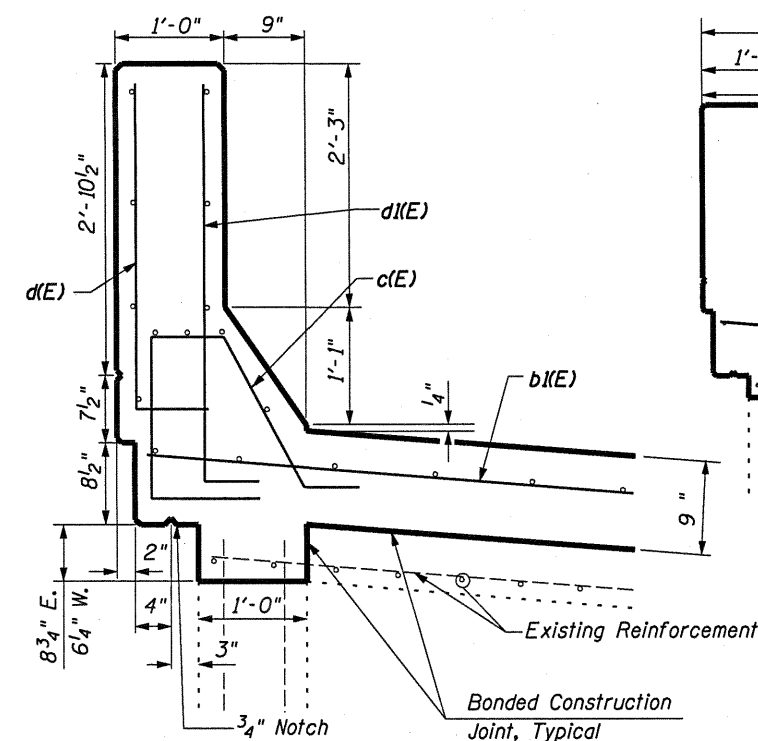

VAULTED ABUTMENT PARAPET SECTION

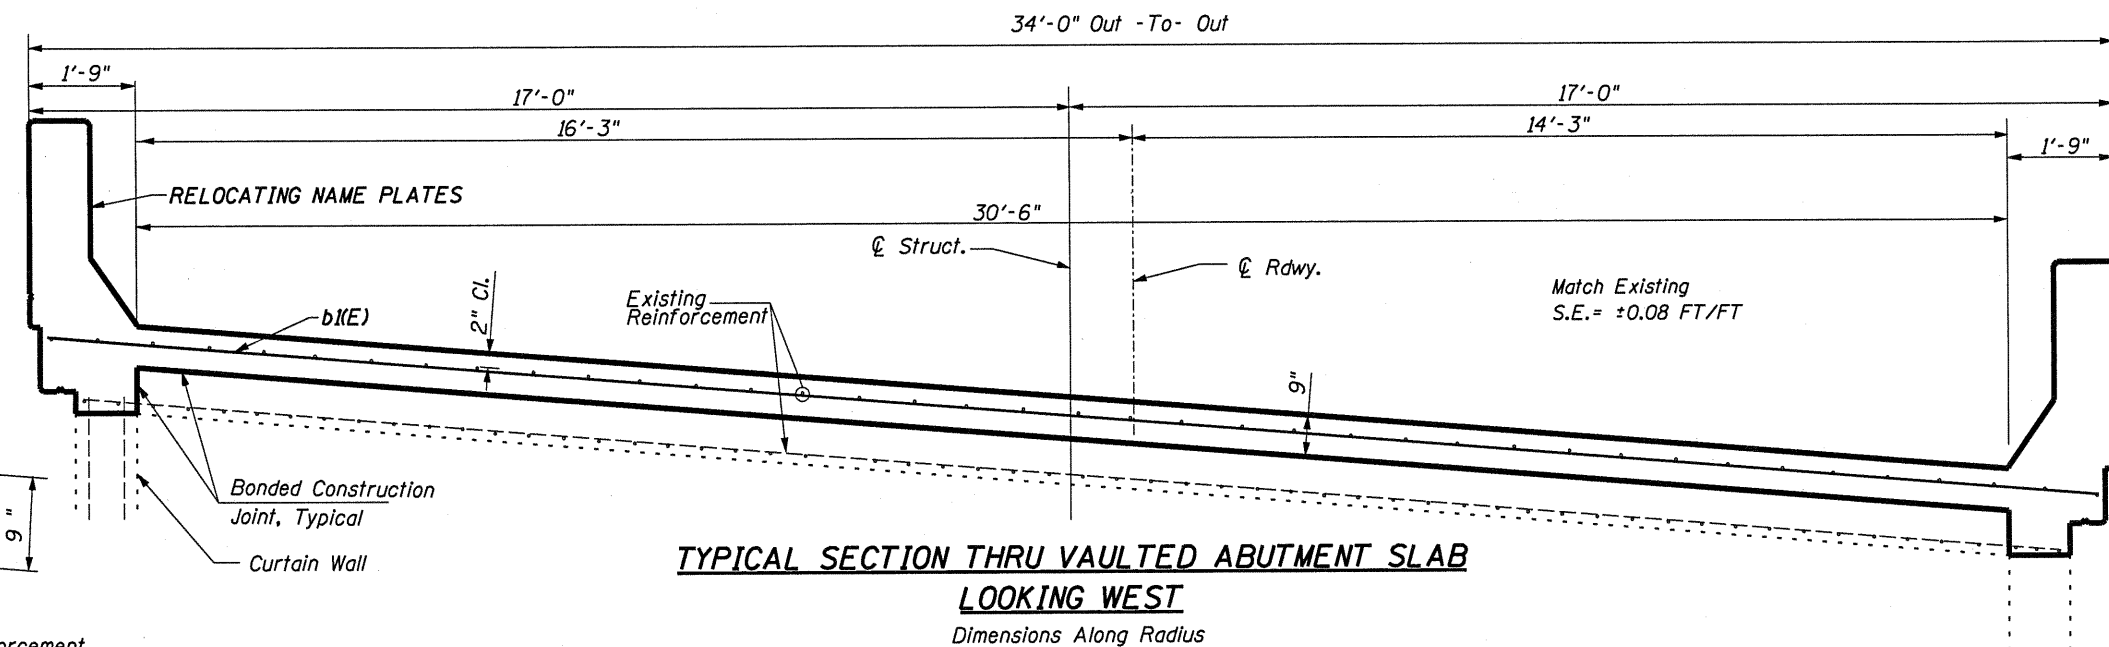

**TYPICAL SECTION THRU VAULTED ABUTMENT SLAB
LOOKING WEST**

Dimensions Along Radius

**CONCRETE REPLACEMENT DETAILS
JEFFERSON COUNTY
STRUCTURE NO. 041-0061**

FILE NAME =	USER NAME = gautneyrk	DESIGNED - RKG	REVISED - ---	STATE OF ILLINOIS DEPARTMENT OF TRANSPORTATION	SCALE: _____ SHEET NO. __ OF _____ SHEETS STA. _____ TO STA. _____	RTE. 57	SECTION 09 CM BRIDGE REPAIR 2011-1	COUNTY JEFFERSON	TOTAL SHEETS 15	SHEET NO. 7						
ci\pw\work\psidot\gautneyrk\d0190470\78212-shr-plan.dgn	DRAWN - RKG	REVISED - ---														
PLOT SCALE = 5/8"=1' 1/4" IN.	CHECKED - MAS	REVISED - ---														
PLOT DATE = 11/9/2010	DATE = 10/27/10	REVISED - ---														
						CONTRACT NO. 78212										
						FED. ROAD DIST. NO. = ILLINOIS FED. AID PROJECT										