

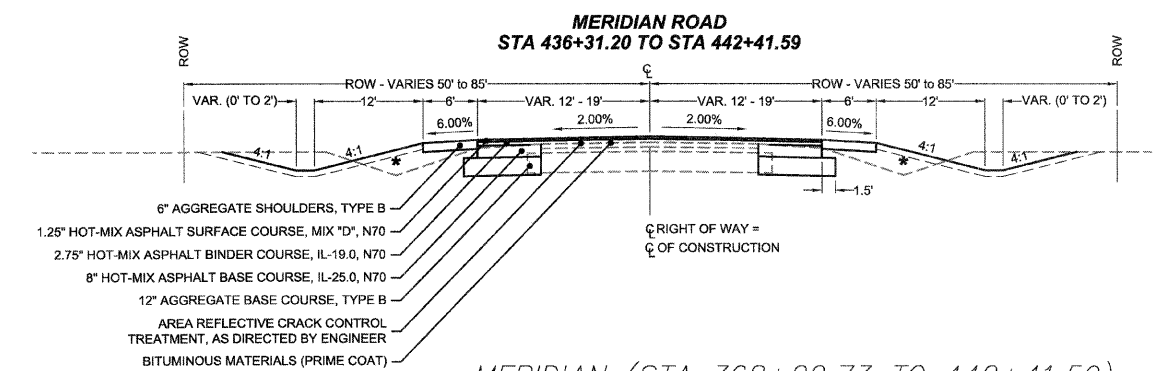
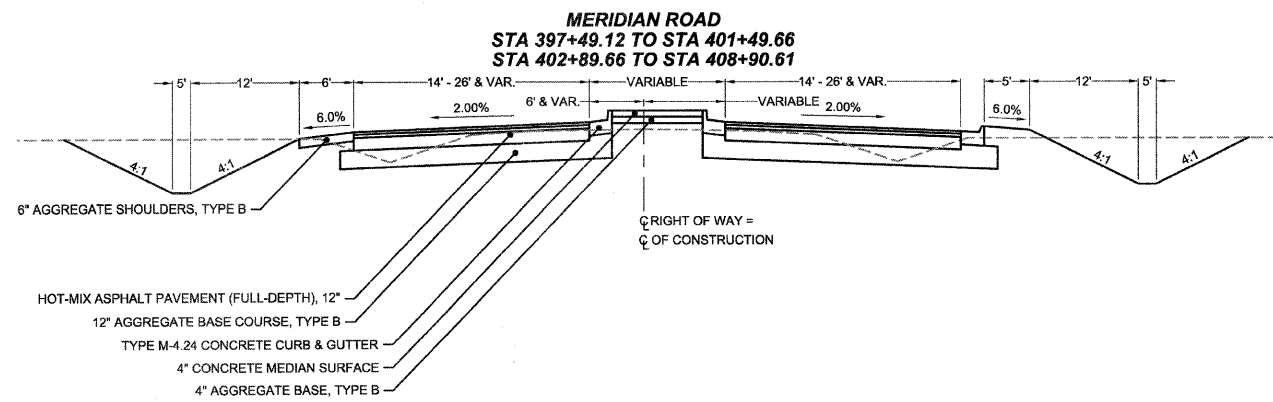
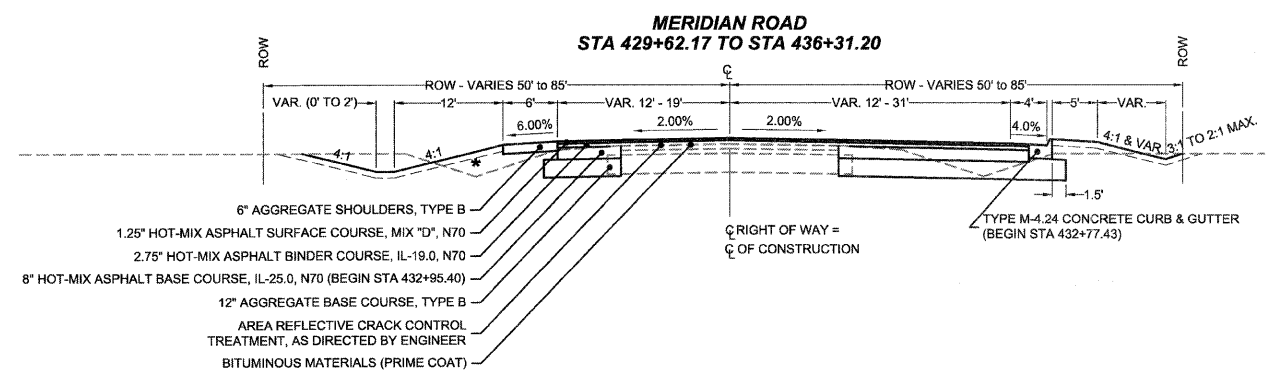
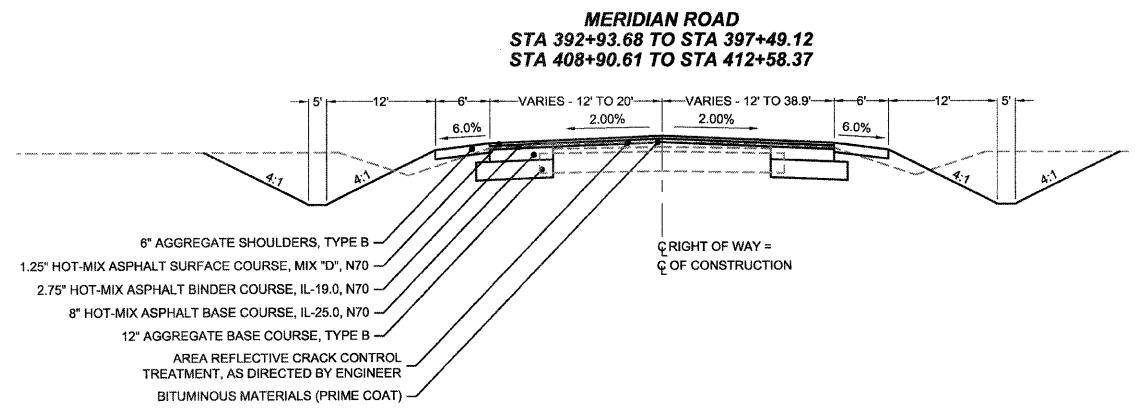
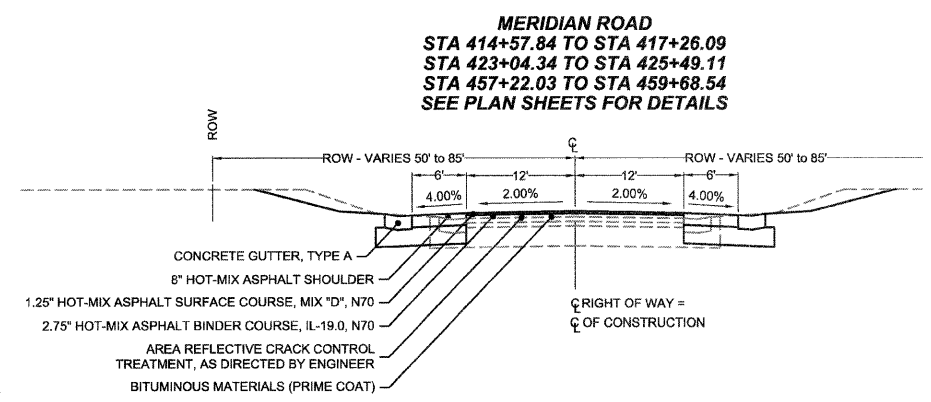
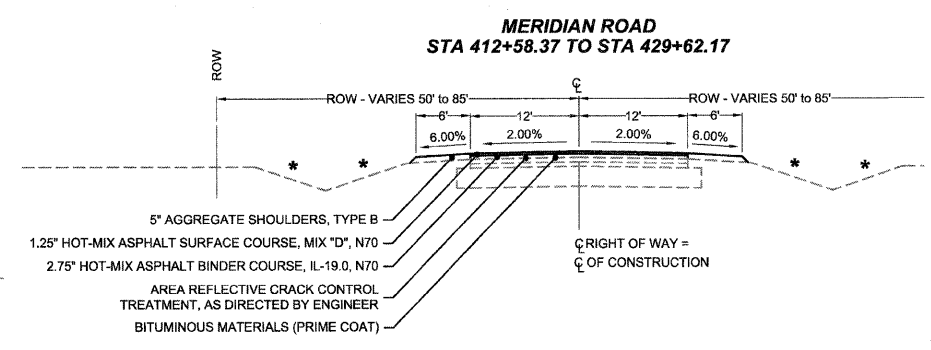
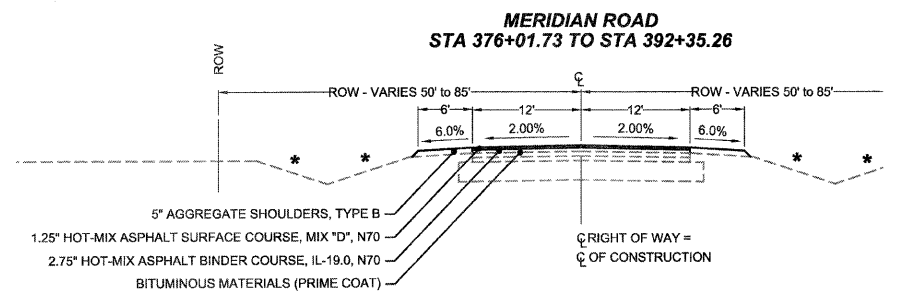


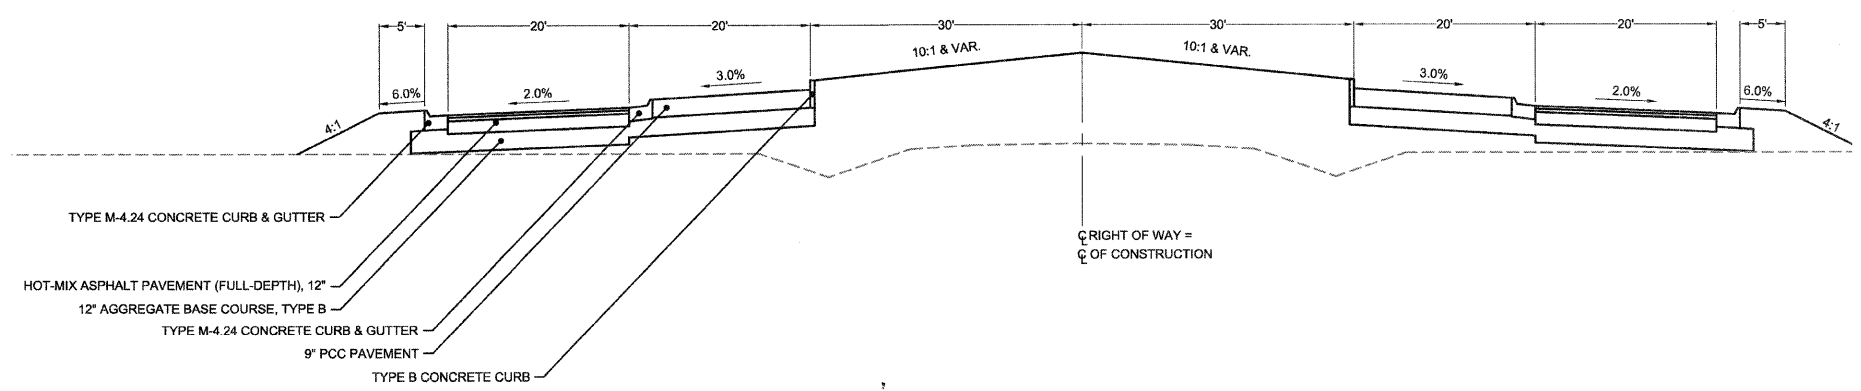

TYPICAL SECTIONS

ROUNDBABOUT TYPICAL

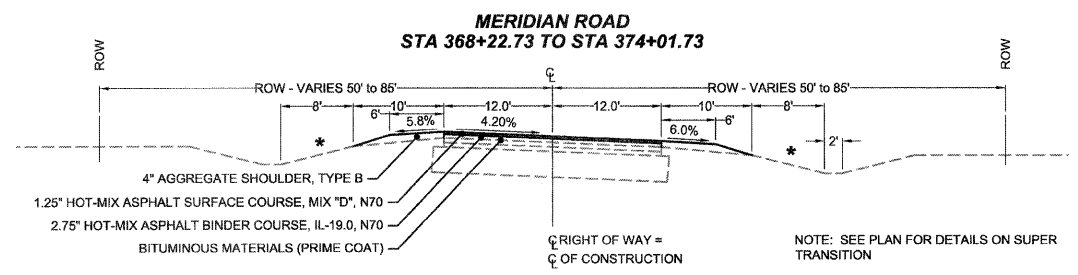

NOTE: * - MAINTAIN EXISTING ROADSIDE SLOPES. EXISTING SLOPES ESTIMATED BETWEEN 3:1 AND 4:1.