


SEE CROSS-SECTION SHEET ON PAGE 120 OF 165 FOR DETAILS. ELEVATIONS ARE TO BE VERIFIED WITH ENGINEER PRIOR TO PLACING THE CONCRETE GUTTER.

SEE CROSS-SECTION SHEET ON PAGE 121 OF 165 FOR DETAILS. ELEVATIONS ARE TO BE VERIFIED WITH ENGINEER PRIOR TO PLACING THE CONCRETE GUTTER.

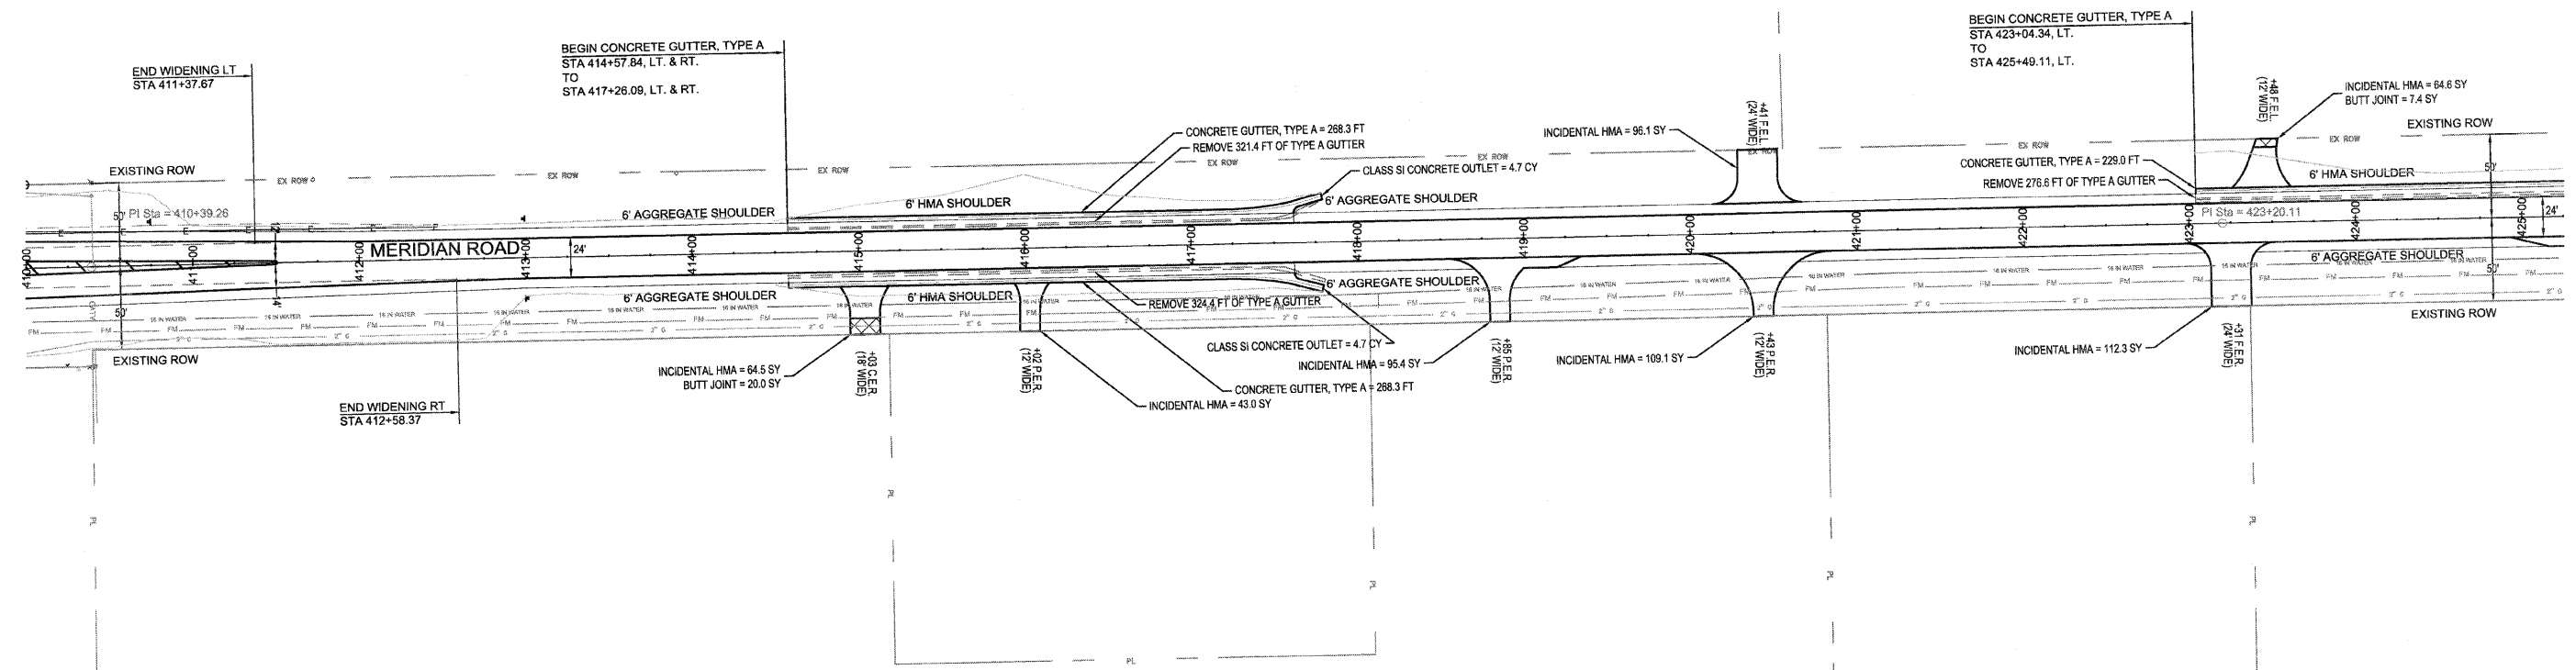

SCALES:
 1" = 50' HOR
 1" = 5' VER

