


SCALES:  
 1" = 50' HOR  
 1" = 5' VER

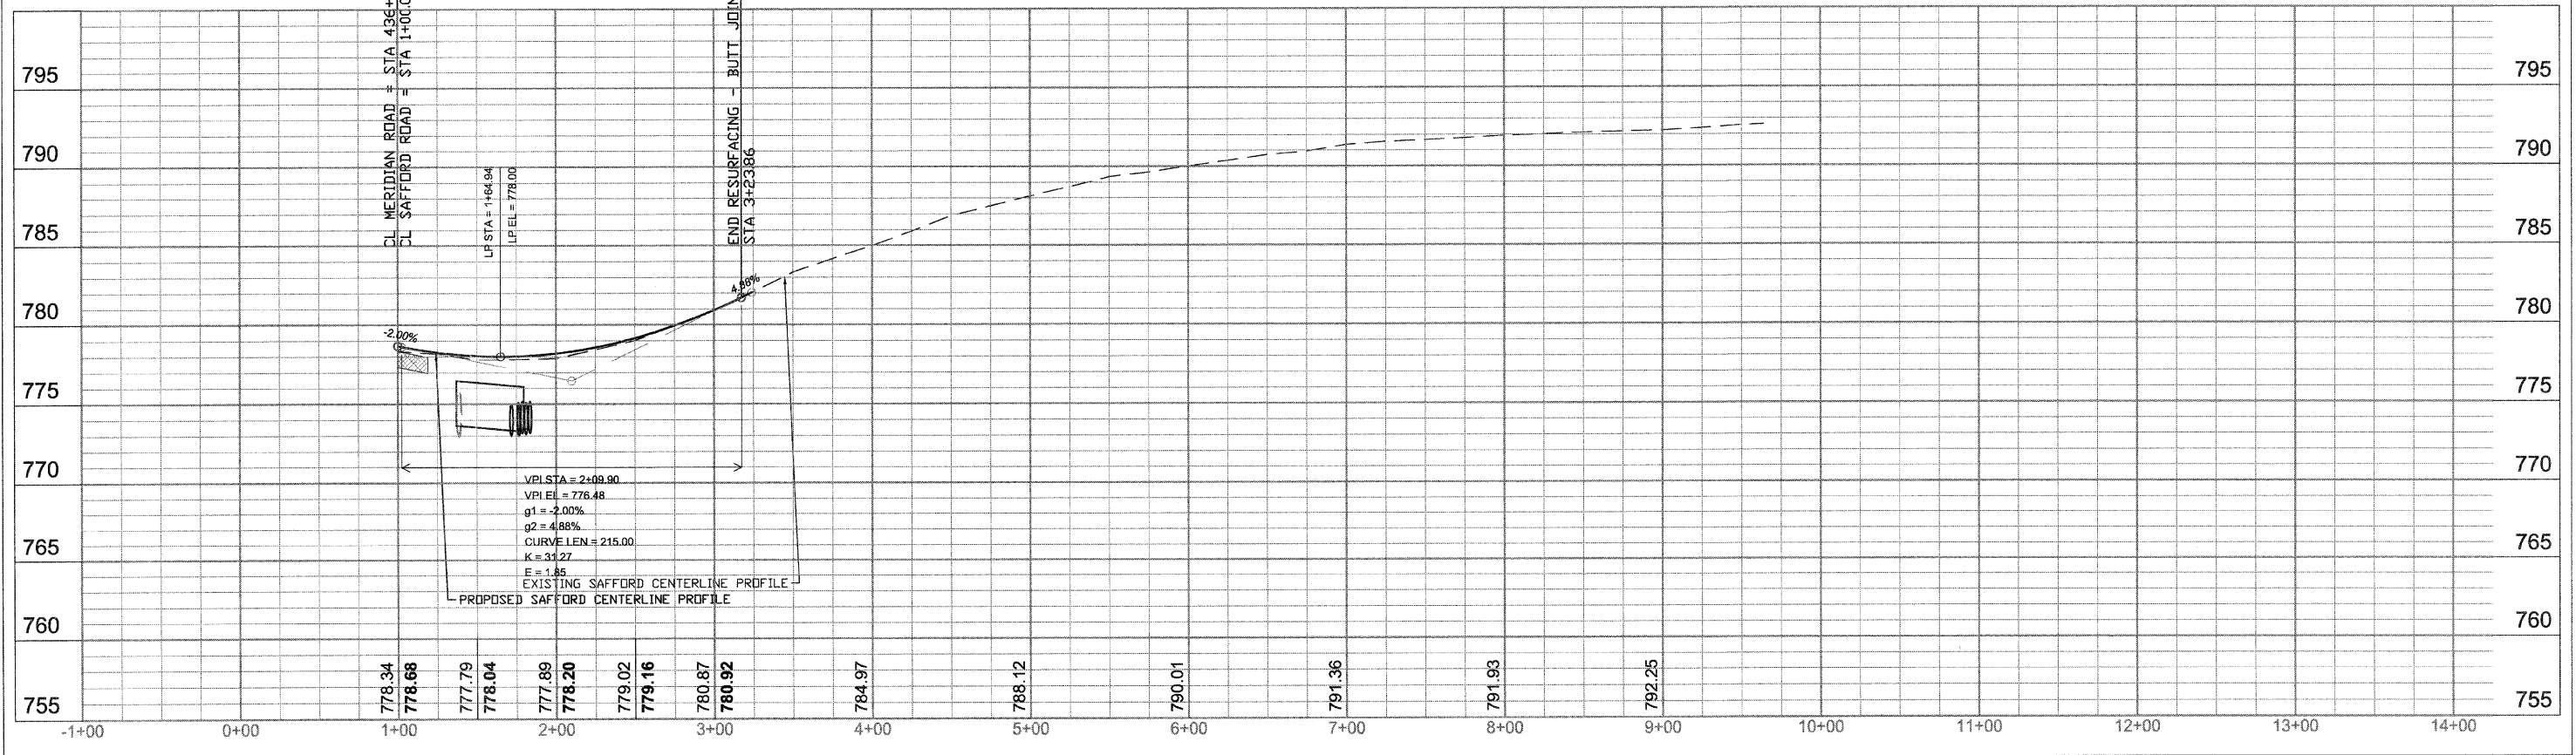

SAFFORD ROAD  
 PLAN & PROFILE