


ELEVATIONS FOR THE PROPOSED MEDIAN WORK ON STATE STREET HAVE NOT BEEN PROVIDED. THE CONTRACTOR SHALL USE THE EXISTING PAVEMENT ELEVATION TO CONSTRUCT THE CURB.

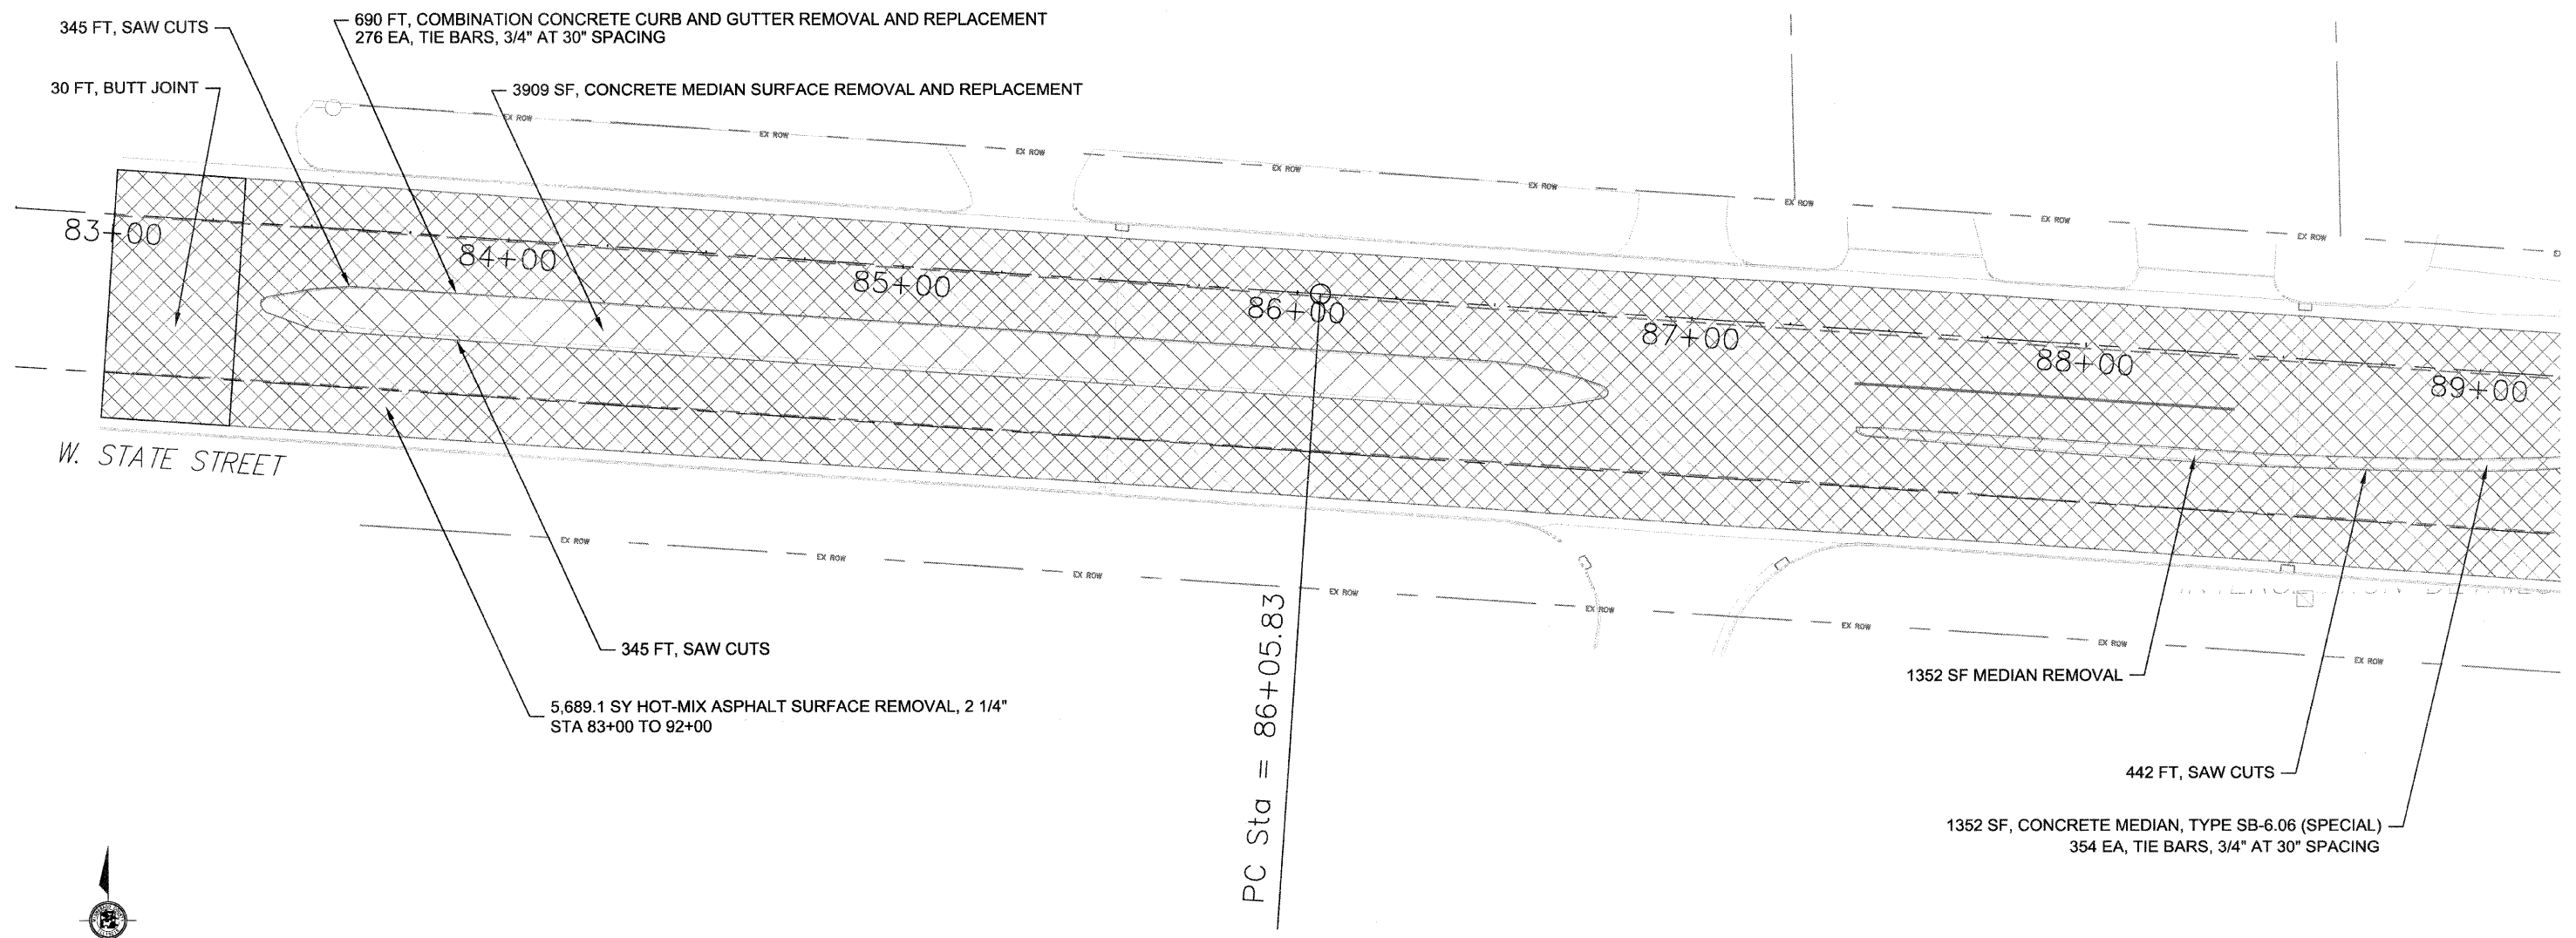

SCALES:  
1" = 20' HOR