


SCALE:  
1" = 20'

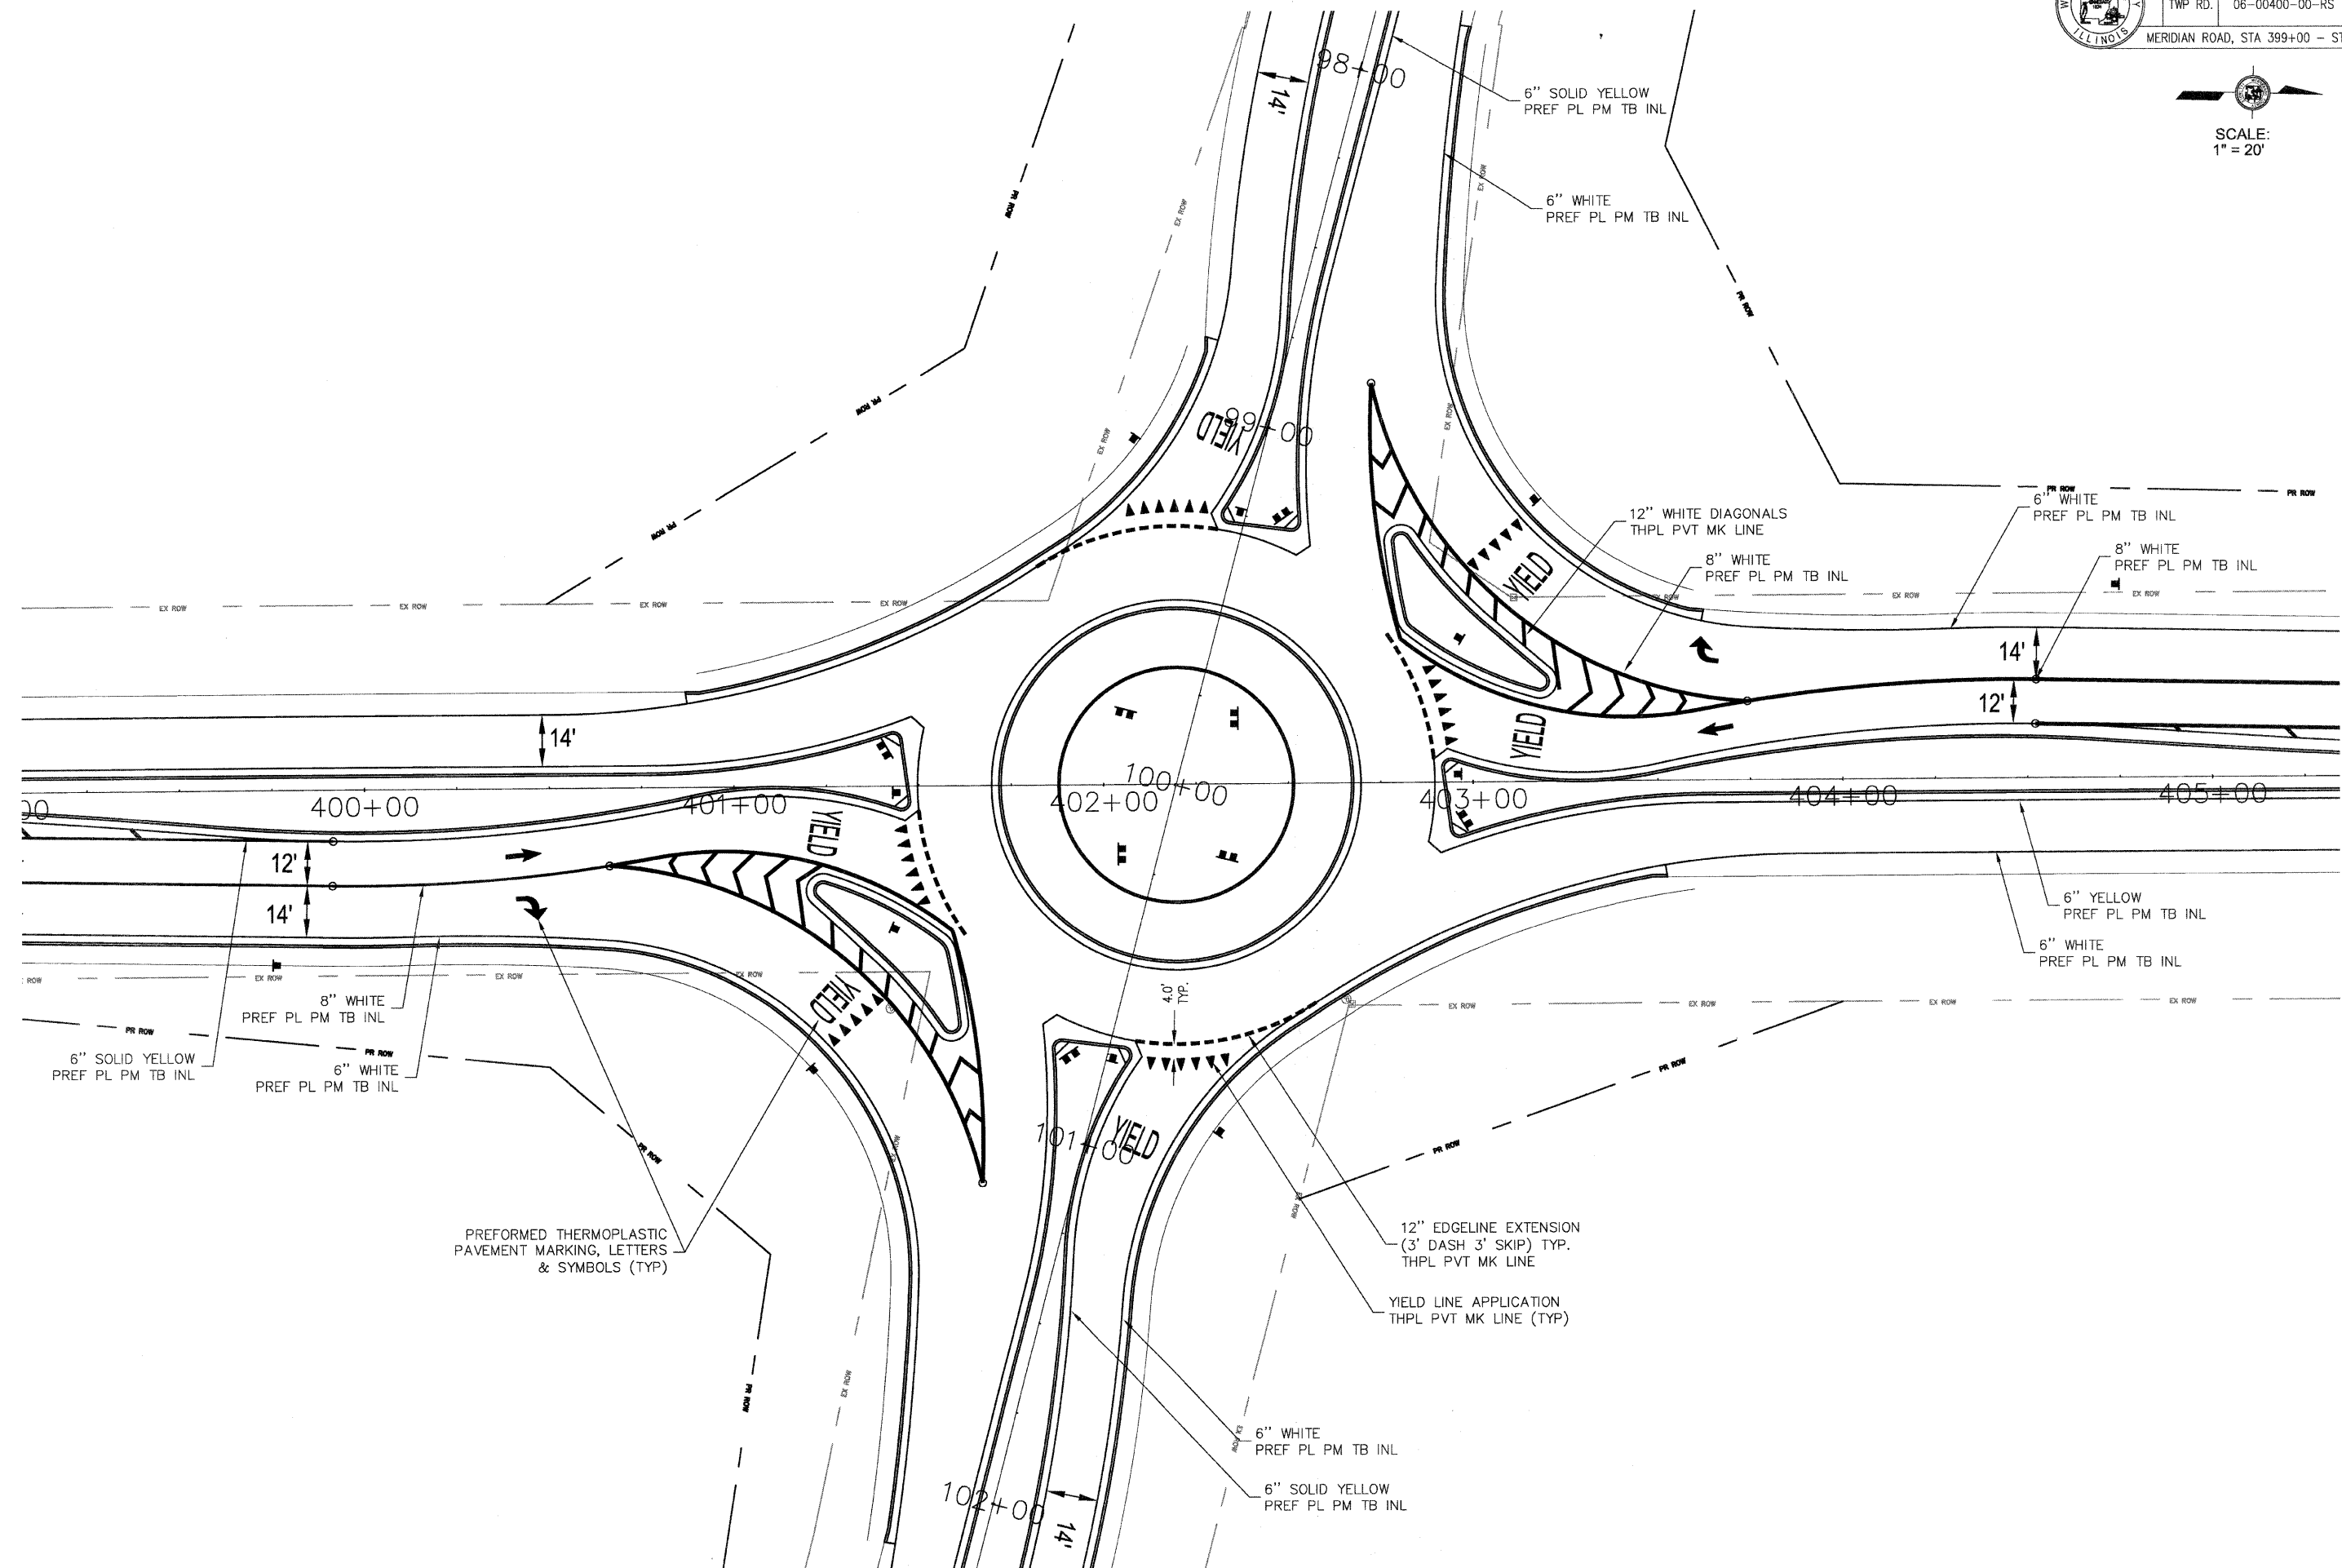

PREFORMED THERMOPLASTIC  
PAVEMENT MARKING, LETTERS  
& SYMBOLS (TYP)