





150.0 140.0 130.0 120.0 110.0 100.0 90.0 80.0 70.0 60.0 50.0 40.0 30.0 20.0 10.0 CL 10.0 20.0 30.0 40.0 50.0 60.0 70.0 80.0 90.0 100.0 110.0 120.0 130.0 140.0 150.0 160.0

SEE INTERSECTION DETAIL SHEETS FOR STATION, OFFSETS, AND ELEVATIONS FOR THE RETURNS & ROUNDABOUT.

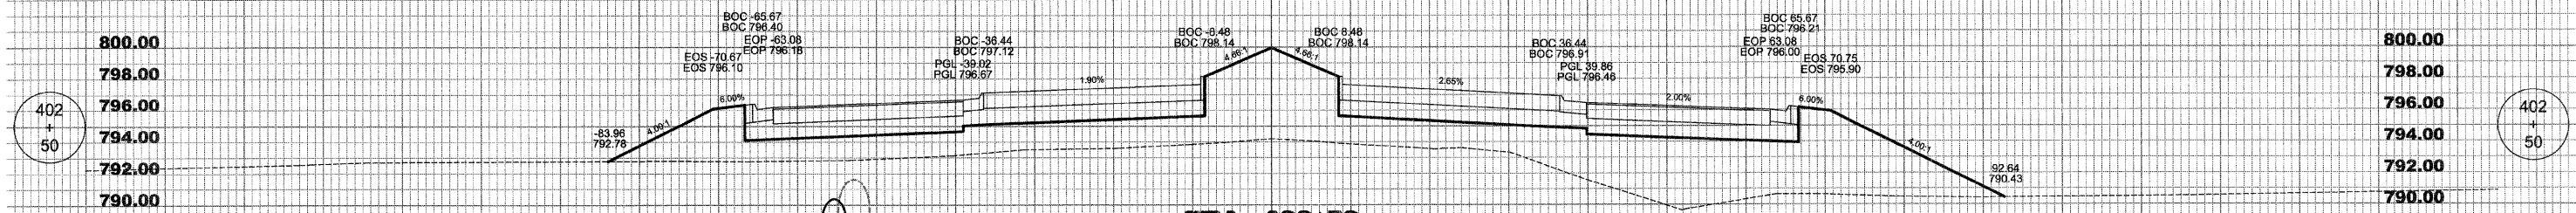


STA = 402+50  
ORIGINAL EL = 794.19  
DESIGN EL = 796.46

DESIGN EARTHWORK  
FILL AREA = 460.82  
CUT AREA = 0.00

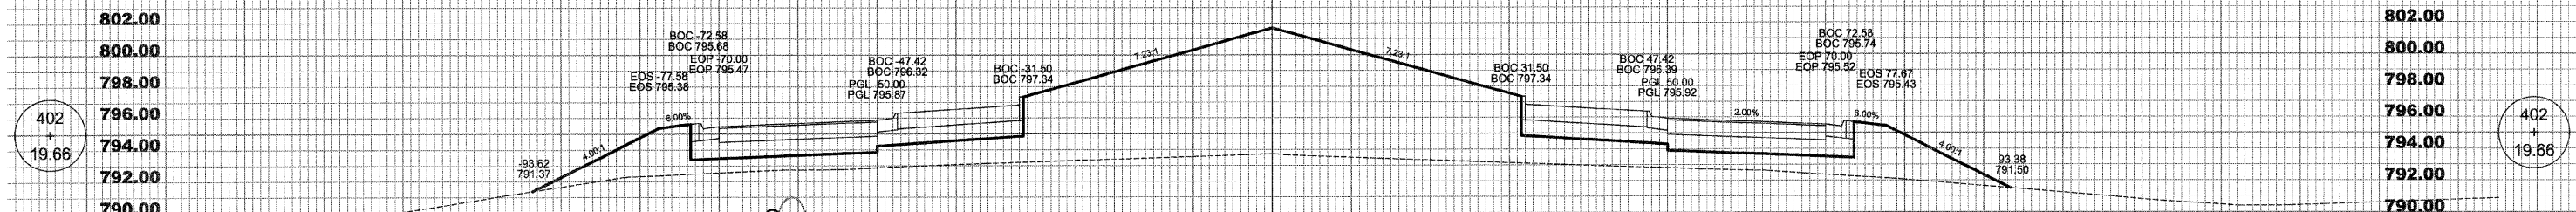

STA = 402+19.66  
ORIGINAL EL = 793.74  
DESIGN EL = 795.87

DESIGN EARTHWORK  
FILL AREA = 562.78  
CUT AREA = 0.00

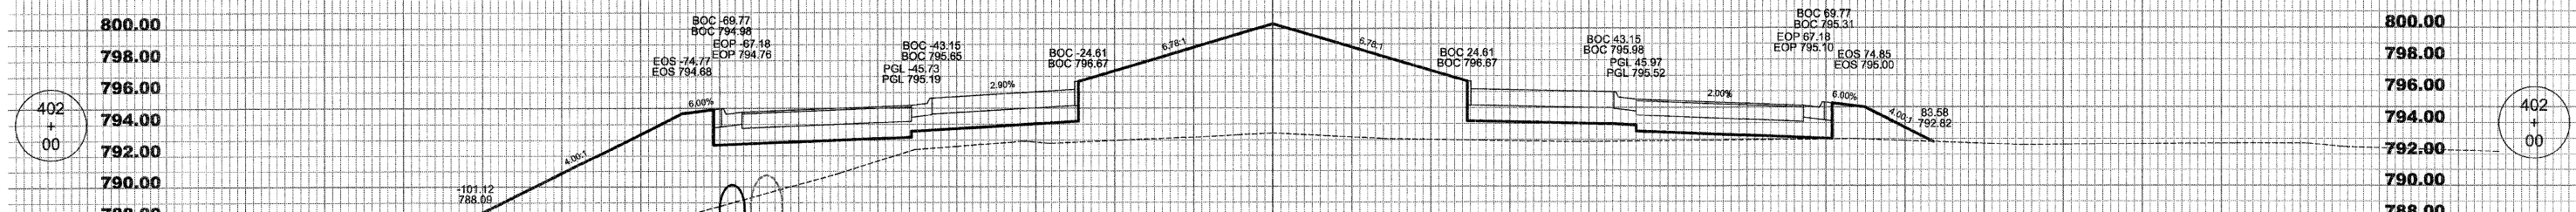

STA = 402+00  
ORIGINAL EL = 793.43  
DESIGN EL = 795.19

DESIGN EARTHWORK  
FILL AREA = 512.42  
CUT AREA = 0.00

150.0 140.0 130.0 120.0 110.0 100.0 90.0 80.0 70.0 60.0 50.0 40.0 30.0 20.0 10.0 CL 10.0 20.0 30.0 40.0 50.0 60.0 70.0 80.0 90.0 100.0 110.0 120.0 130.0 140.0 150.0 160.0