



PROPOSED TYPICAL SECTION ALONG NORTH MAIN STREET
STATION 24+28 to 25+23
STATION 32+08 to 32+85

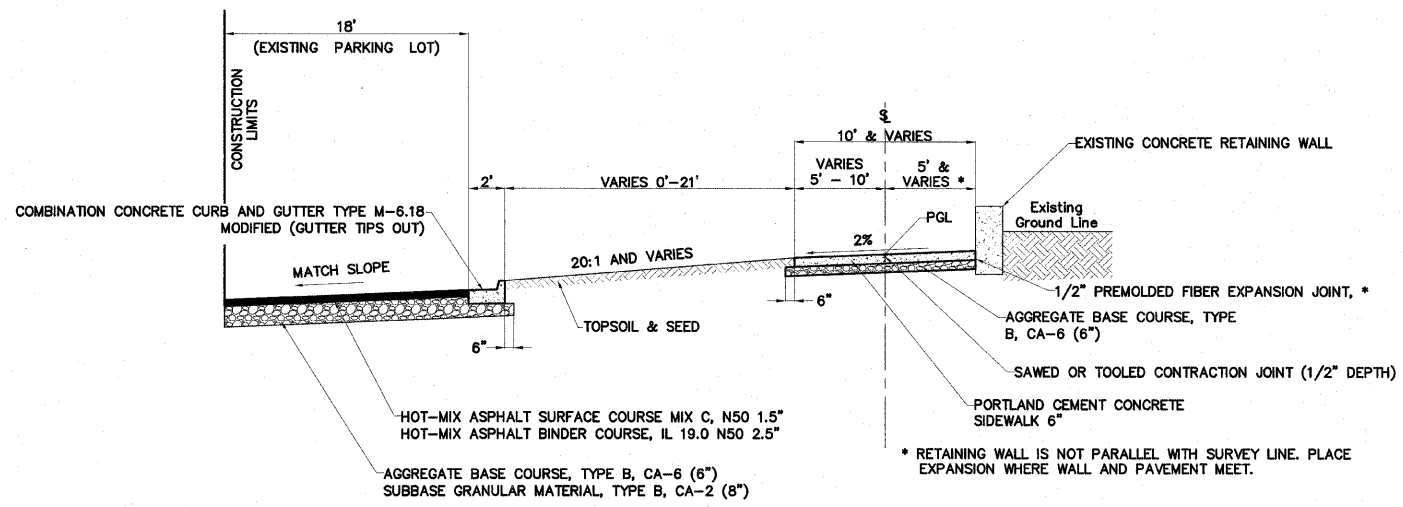

PROPOSED TYPICAL SECTION
STATION 200+04 to 200+39
201+57 to 201+65
202+38 to 203+01

INTENTIONALLY
 BLANK

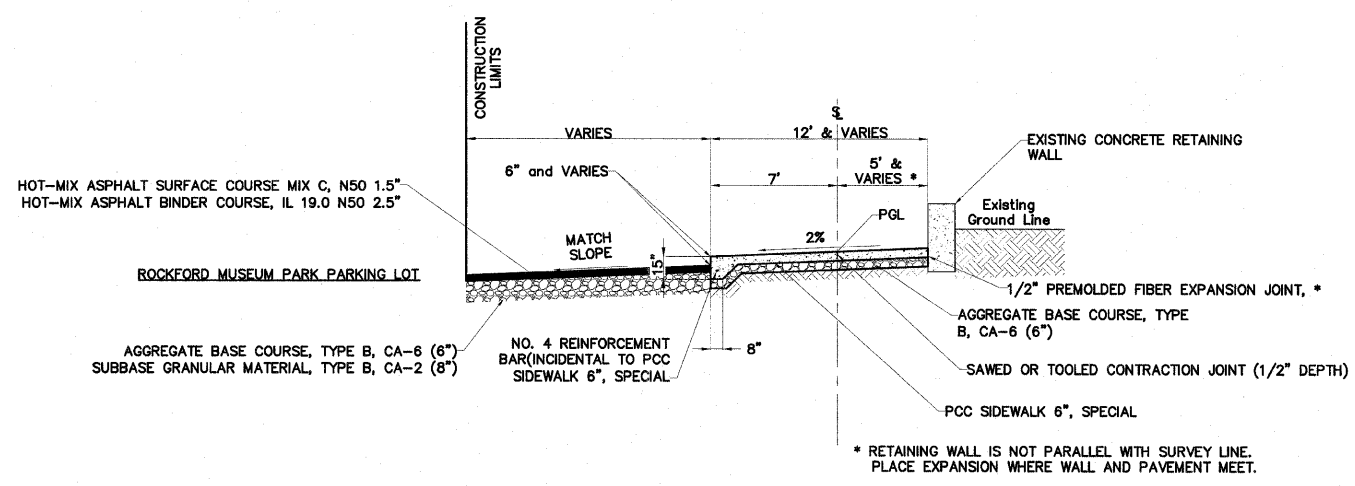

PROPOSED TYPICAL SECTION
STATION 200+39 to 201+57
STATION 201+65 to 202+38

MIX USES:	Surface	Binder
PG:	PG 64-22	PG 64-22
Design Air Voids	4.0 @ N50	4.0 @ N50
Mixture Composition	IL 9.5 or 12.5	IL 19.0
Friction Aggregate	C	N/A
Mix Unit Weight	112 lbs/SY/in	

SHEET REVIEW	
AGENCY	DATE

REVISIONS		
NO.	ITEM	DATE

SCALE:	N/A
DRAWN BY:	MS
CHECKED BY:	JMH
DATE:	AUGUST 13, 2010

McClure
 Engineering Associates, Inc.
 7282 Argus Drive
 Rockford, Illinois 61107-5837
 (815) 398-2332 FAX (815) 398-2496
 Design Firm License: Illinois 164-000816
 Copyright 2010 By McClure Engineering Associates, Inc.

TYPICAL SECTION
 RIVERWALK MUSEUM CAMPUS
 711 NORTH MAIN STREET
 ROCKFORD, IL
 FILE: H:\08-008 RIVERWALK MUSEUM\DESIGN\DRAWINGS\08-008 TYPICAL SECTIONS.DWG
 JOB: 04-28-10-008

H:\08-008 Riverwalk Museum\DESIGN\DRAWINGS\08-008 TYPICAL SECTIONS.dwg, TYPSECT-MUSEUM, 10/25/2010 3:11:47 PM, MEAL, Oe D- 24x36 in (Landscape), 1:1