
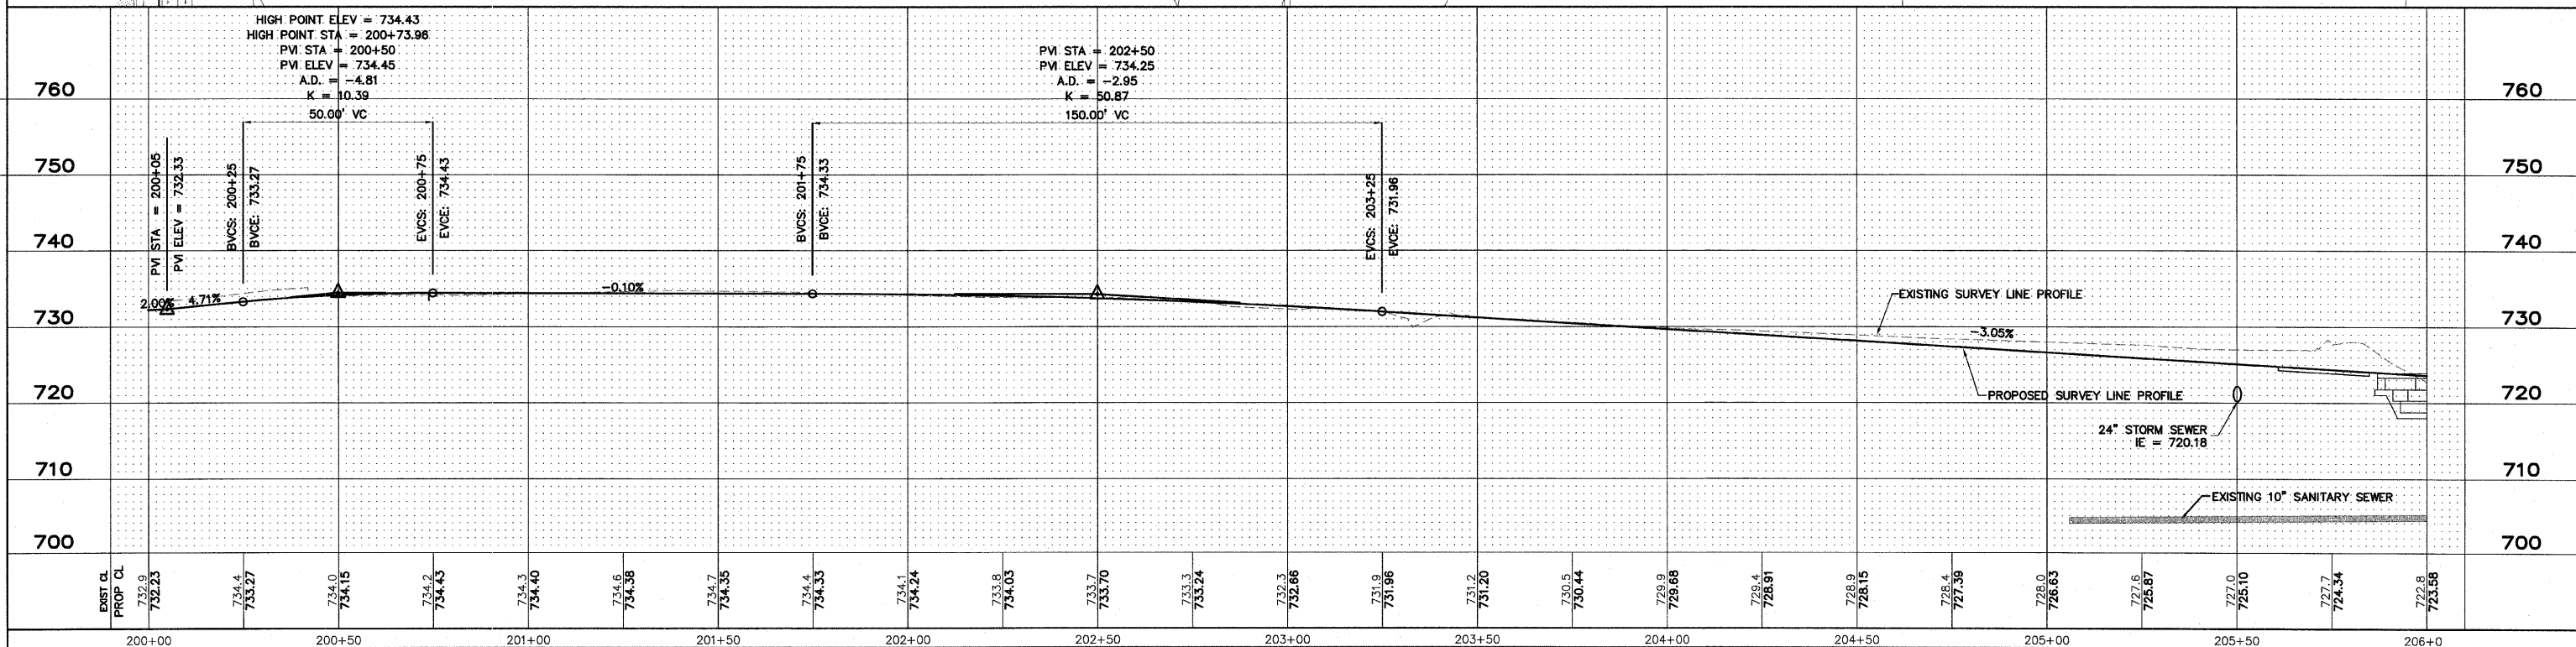


F.F.S. A1 24" P.R.C.F.E.S. 205+65.6, 40.3' RT IE = 717.04	MH A2 MANHOLE TYPE A, 4' DIA. 205+48.8, 17.1' RT. TYPE 1 F&G RIM = 726.41 IE = 719.76 (N) IN IE = 717.76 (E) OUT	INLET SPECIAL No.1 A3 INLET TYPE 700 205+49.6, 7.0' RT EP = 725.20 TC=725.61 IE = 720.06 (N) IN IE = 719.96 OUT	INLET SPECIAL No.1 A4 INLET TYPE 700 205+51.1, 7.0' LT EP = 725.00 TC=725.41 IE = 720.40 (N) IN IE = 720.30 OUT	INLET SPECIAL No.2 INLET TYPE 700 205+59.2, 26.5' LT EP = 727.40 TC=727.81 IE = 722.76 (N) IN IE = 720.76 OUT	INLET SPECIAL No.1 A6 INLET TYPE 700 206+18.5, 45.7' LT EP = 727.64 TC=728.05 IE = 723.32 (N) IN IE = 723.22 OUT
--	--	--	--	--	---

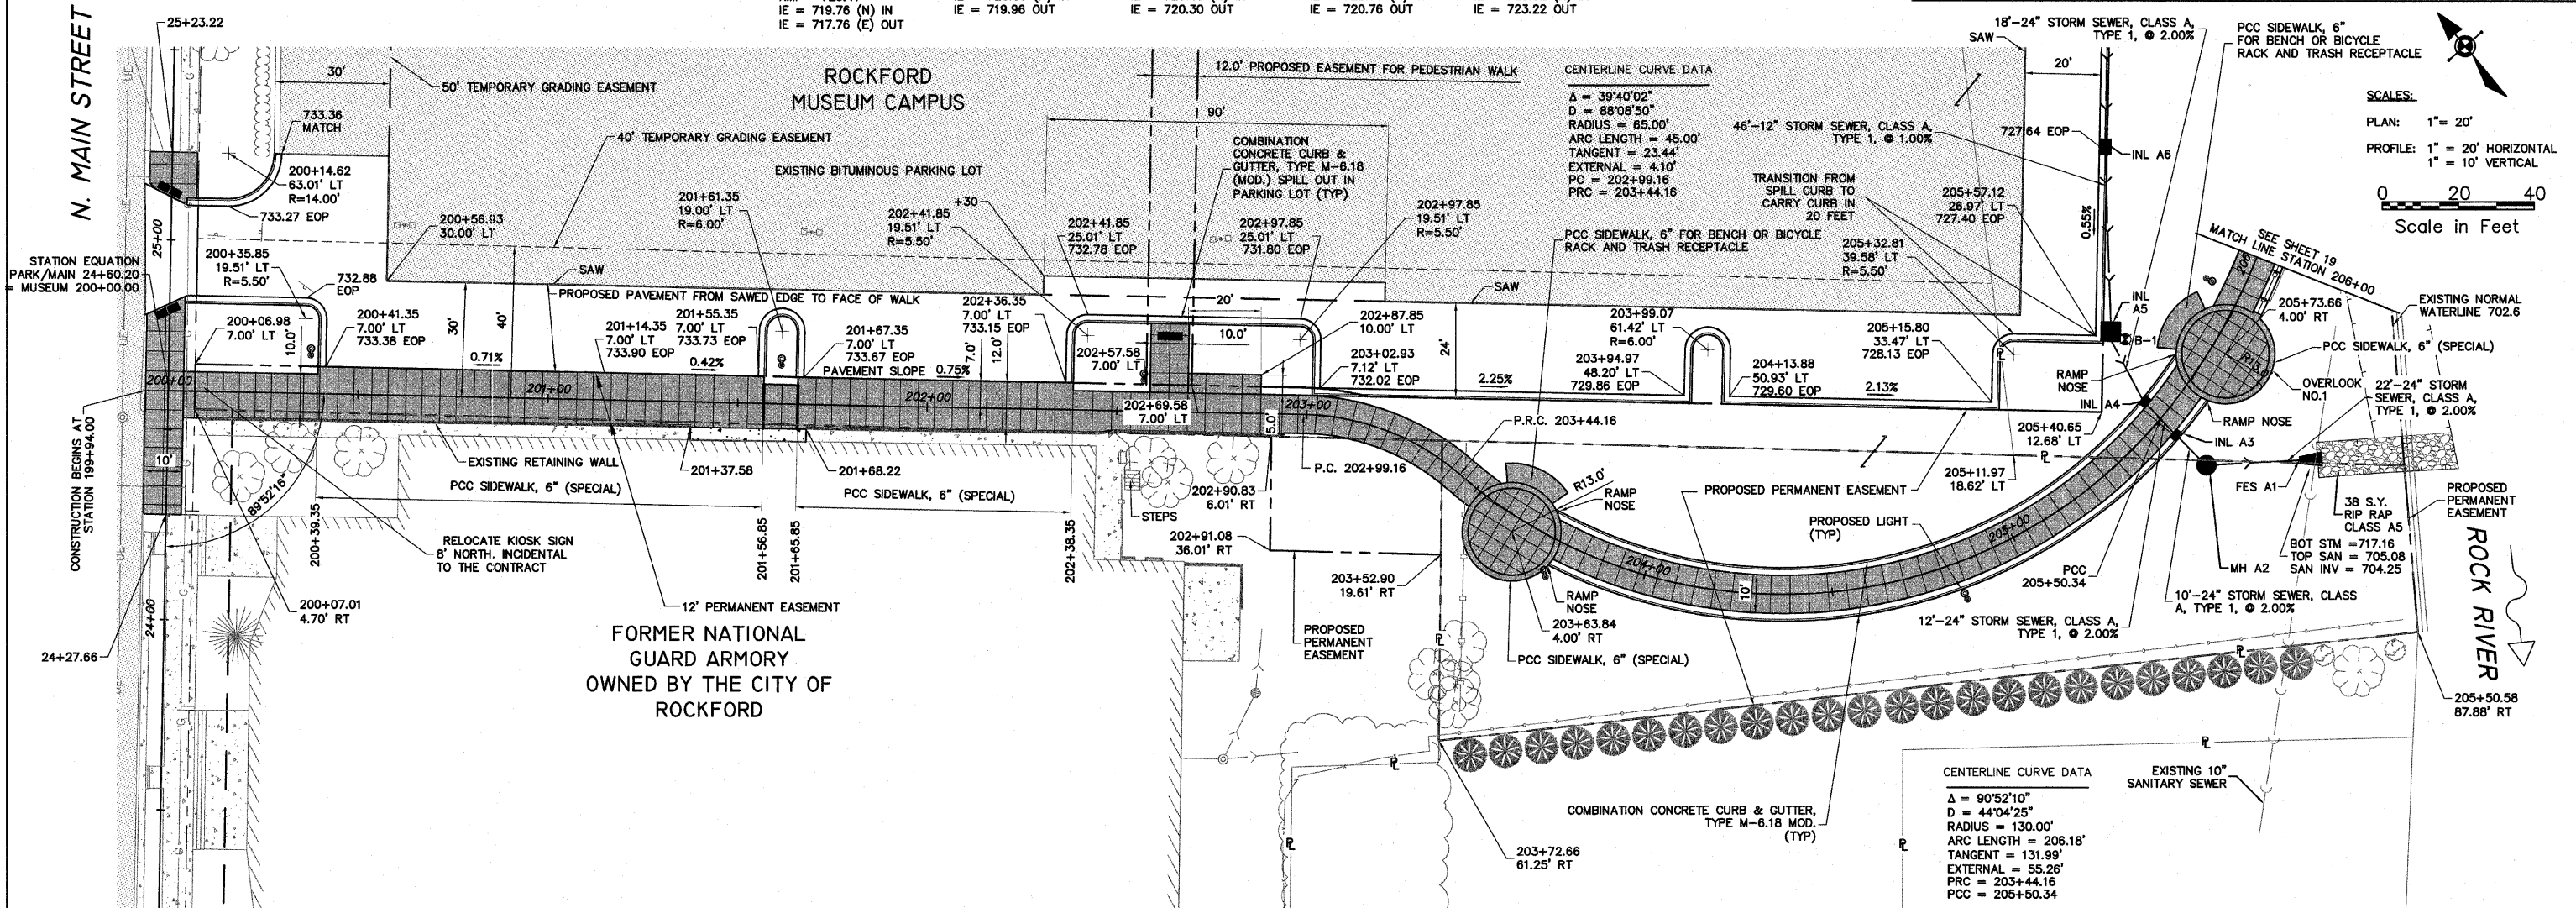

SHEET REVIEW AGENCY: _____ DATE: _____		REVISIONS NO. ITEM DATE		SCALE: Hor. 1"=20' Ver. 1"=5' DRAWN BY: MS CHECKED BY: JWH DATE: AUGUST 13, 2010	7282 Argus Drive Rockford, Illinois 61107-5837 (815) 398-2332 FAX (815) 398-2496 Design Firm License: Illinois 184-000816 Copyright 2010, By McClure Engineering Associates, Inc.	PLAN & PROFILE - 200+00 TO 206+00 RIVERWALK MUSEUM CAMPUS 711 NORTH MAIN STREET ROCKFORD, IL		SHEET NO. 18 OF 148
FILE:H:\08-008 RIVERWALK MUSEUM\DRAWINGS\08-008 PP 200+00 TO 206+00.DWG JOB:08-28-10-008								

H:\08-008 RIVERWALK MUSEUM\DRAWINGS\08-008 PP 200+00 TO 206+00.DWG, 200+00 TO 206+00.DWG, 11/1/2010 2:59:32 PM, EL, JWH