


CONSTRUCTION BEGINS AT STATION 299+91.58 SEE SHEET 5

F.A. RTE.	SECTION	COUNTY	TOTAL SHEETS	SHEET NO.
	06-00543-00-BT	WINNEBAGO	148	21
FED. ROAD DIST. NO.		ILLINOIS	CONTRACT NO.	85521

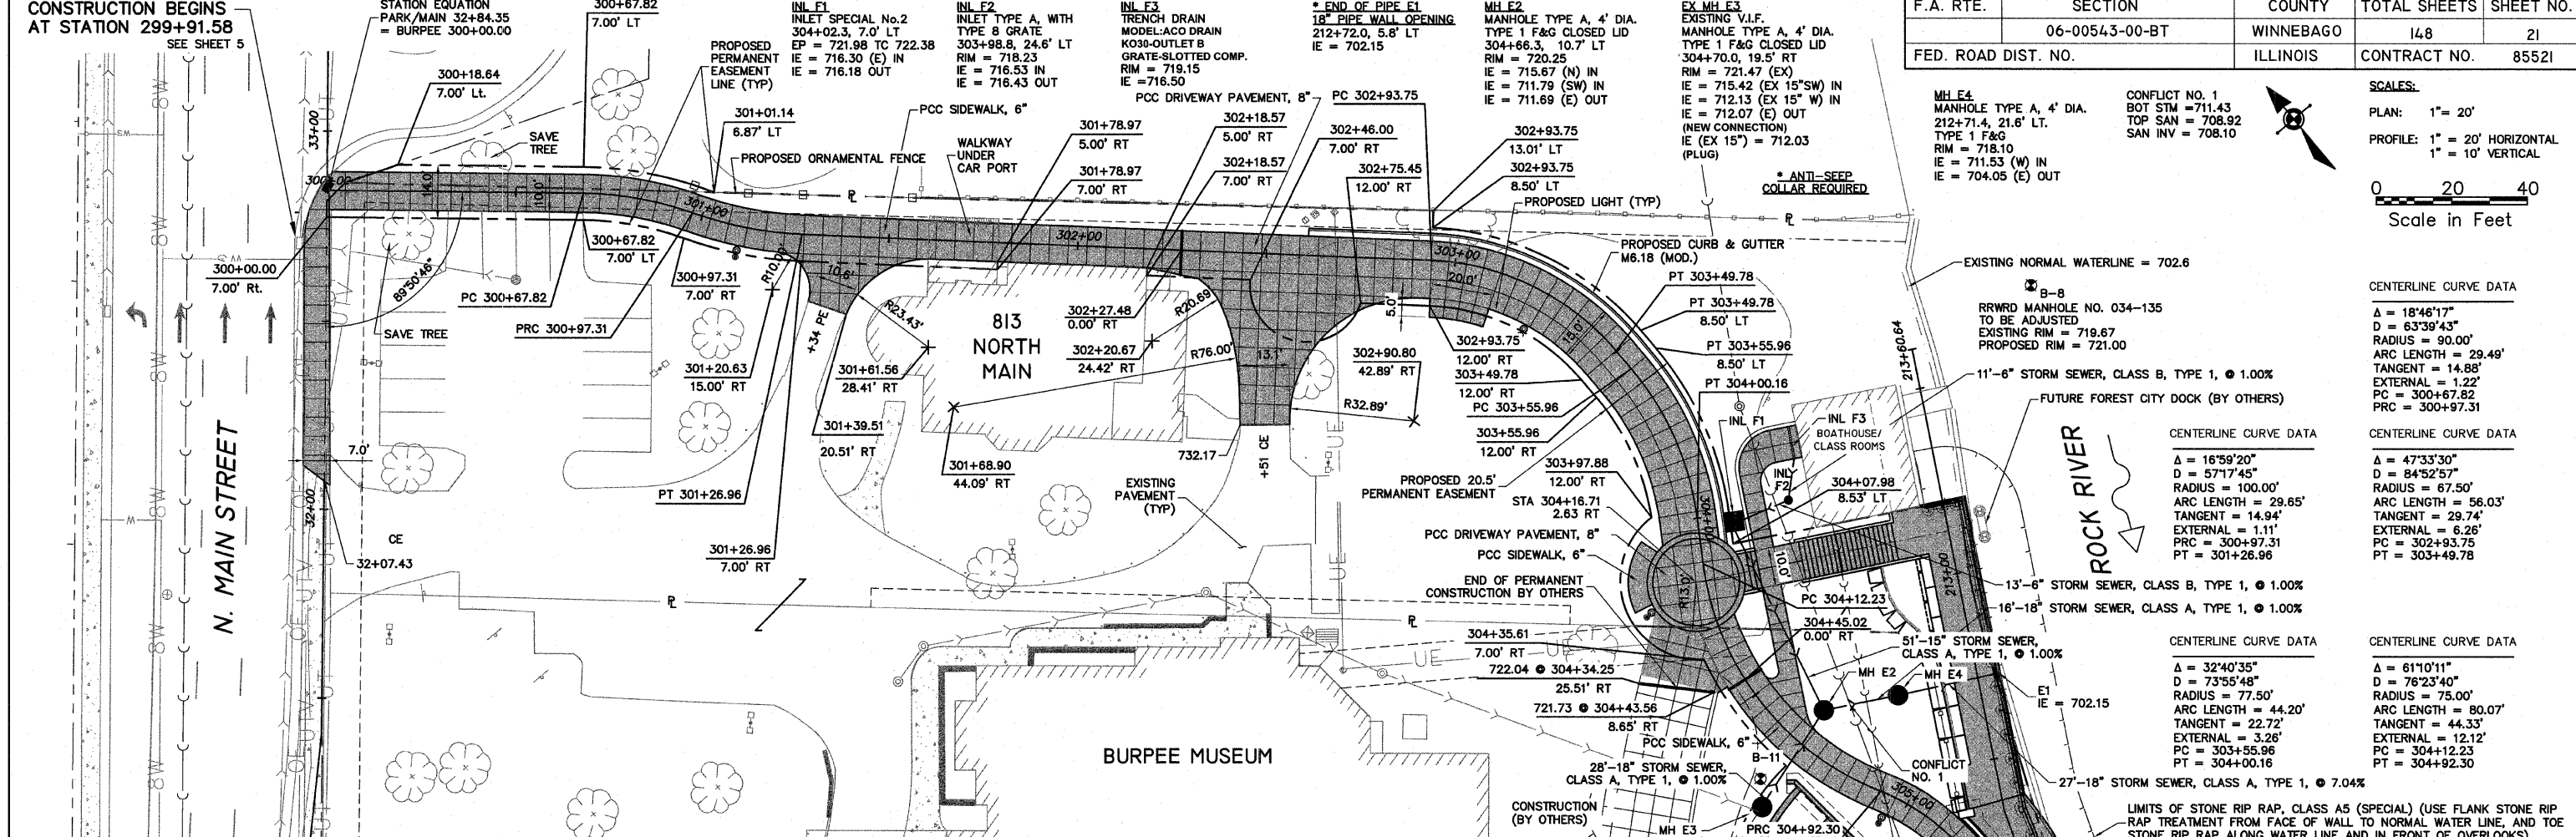


MANHOLE E4
MANHOLE TYPE A, 4' DIA.
212+71.4, 21.6' LT.
TYPE 1 F&G CLOSED LID
RIM = 718.10
IE = 711.53 (W) IN
IE = 704.05 (E) OUT

CONFLICT NO. 1
BOT STM = 711.43
TOP SAN = 708.92
SAN INV = 708.10

PLAN: 1" = 20'
PROFILE: 1" = 20' HORIZONTAL
1" = 10' VERTICAL

Scale in Feet
0 20 40

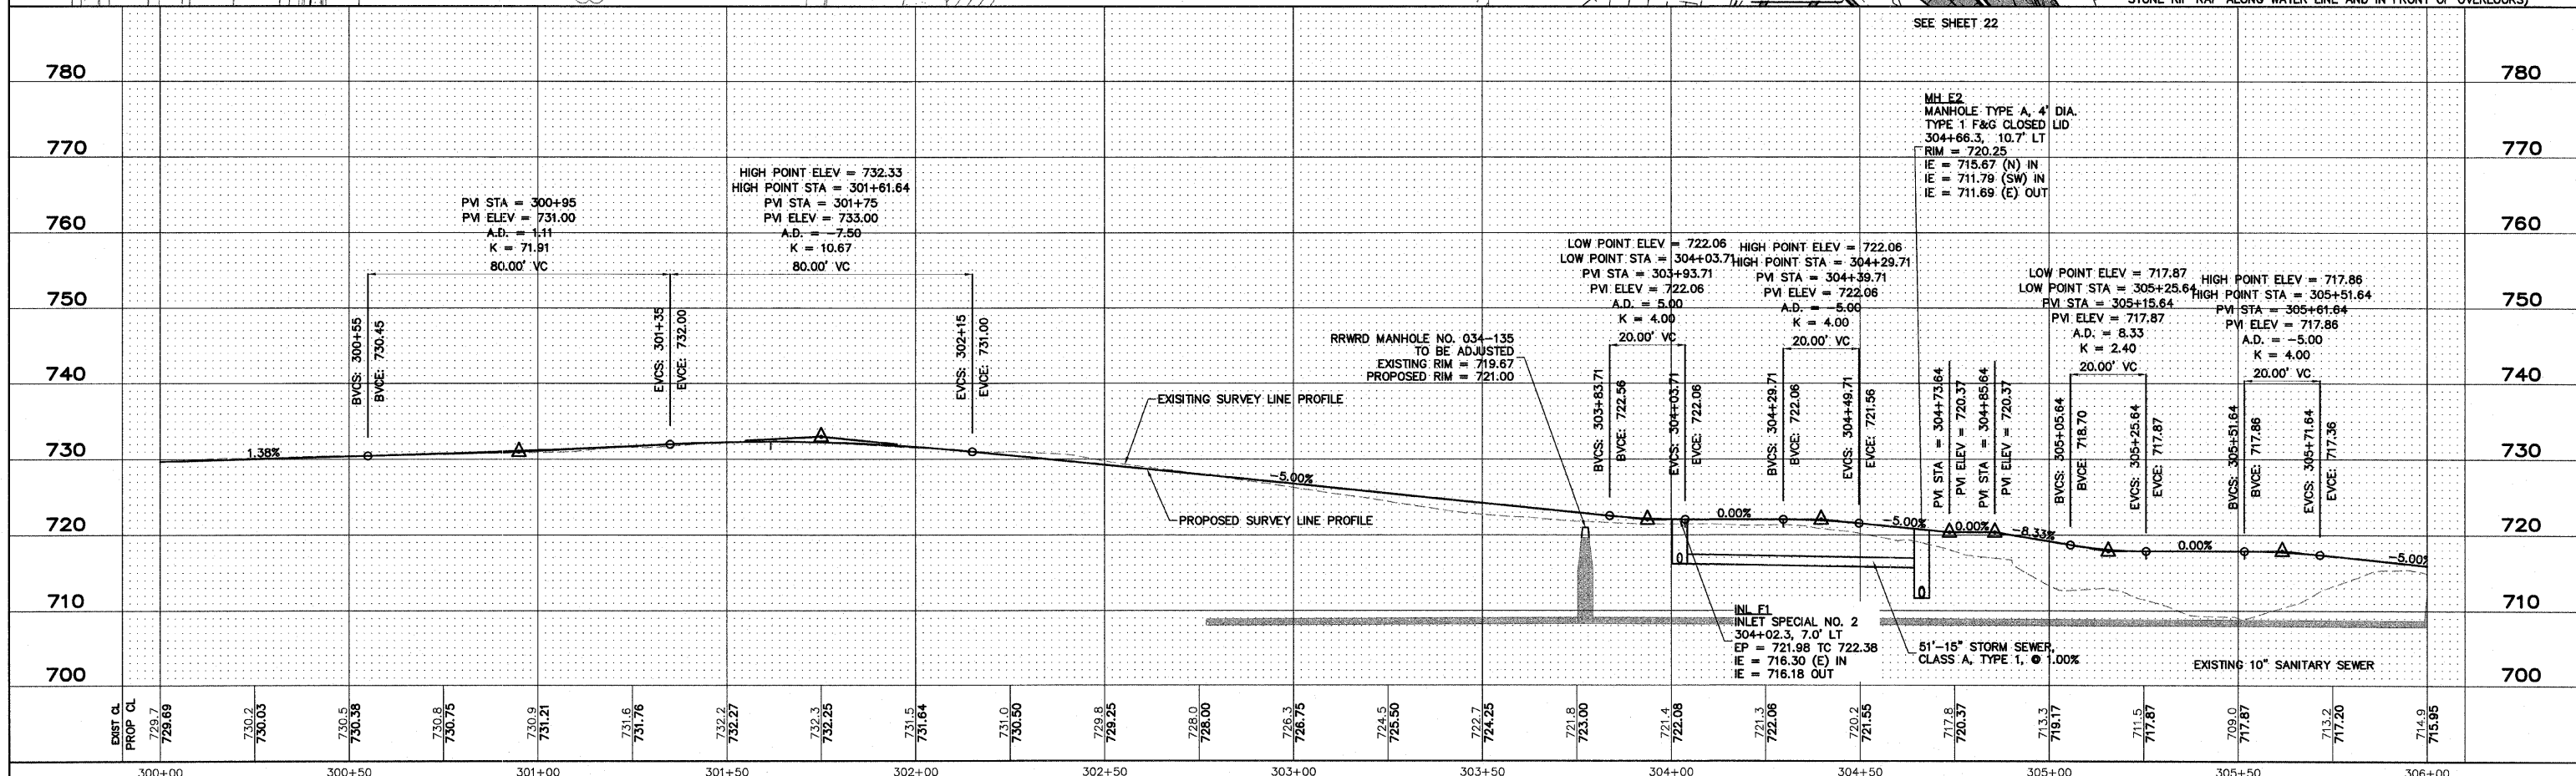

SHEET REVIEW		REVISIONS		SCALE: Hor. 1"=20' Ver. 1"=5'	<p>7282 Argus Drive Rockford, Illinois 61107-5837 (815) 398-2332 FAX (815) 398-2496 Design Firm License: Illinois 184-000816 Copyright 2010 By McClure Engineering Associates, Inc.</p>	PLAN & PROFILE - 300+00 TO 305+00		SHEET NO.
AGENCY	DATE	NO.	ITEM	DATE		711 NORTH MAIN STREET	ROCKFORD, IL	21
						FILE: H:\08-008 RIVERWALK MUSEUM\DESIGN\DRAWINGS\08-008 PP 300+00 TO 305+00.DWG		OF
						JOB: 08-24-10-008		148

H:\08-008 RIVERWALK MUSEUM\DESIGN\DRAWINGS\08-008 PP 300+00 TO 305+00.DWG, 300+00 TO 305+00, 1/11/2010 3:28:40 PM, JL, JWH