



209+48.25

BRIDGE PIER

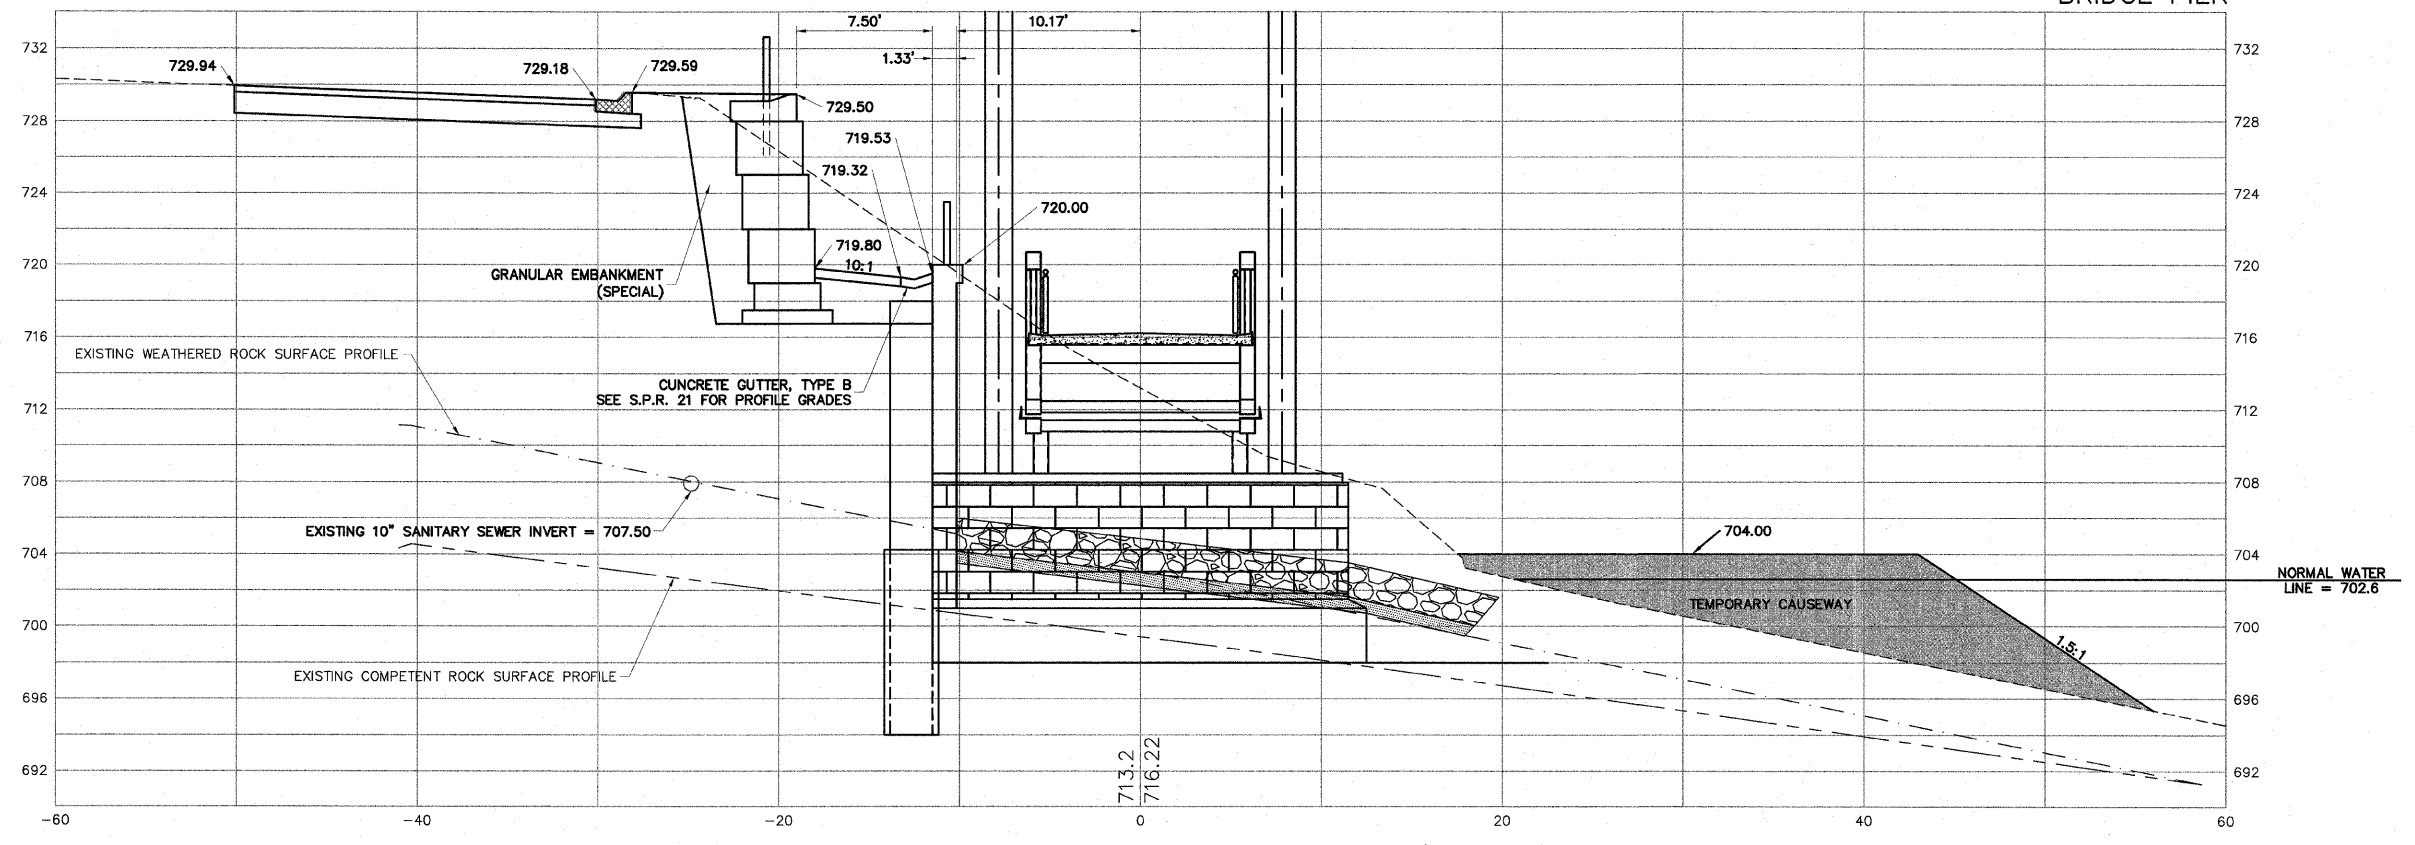

209+00

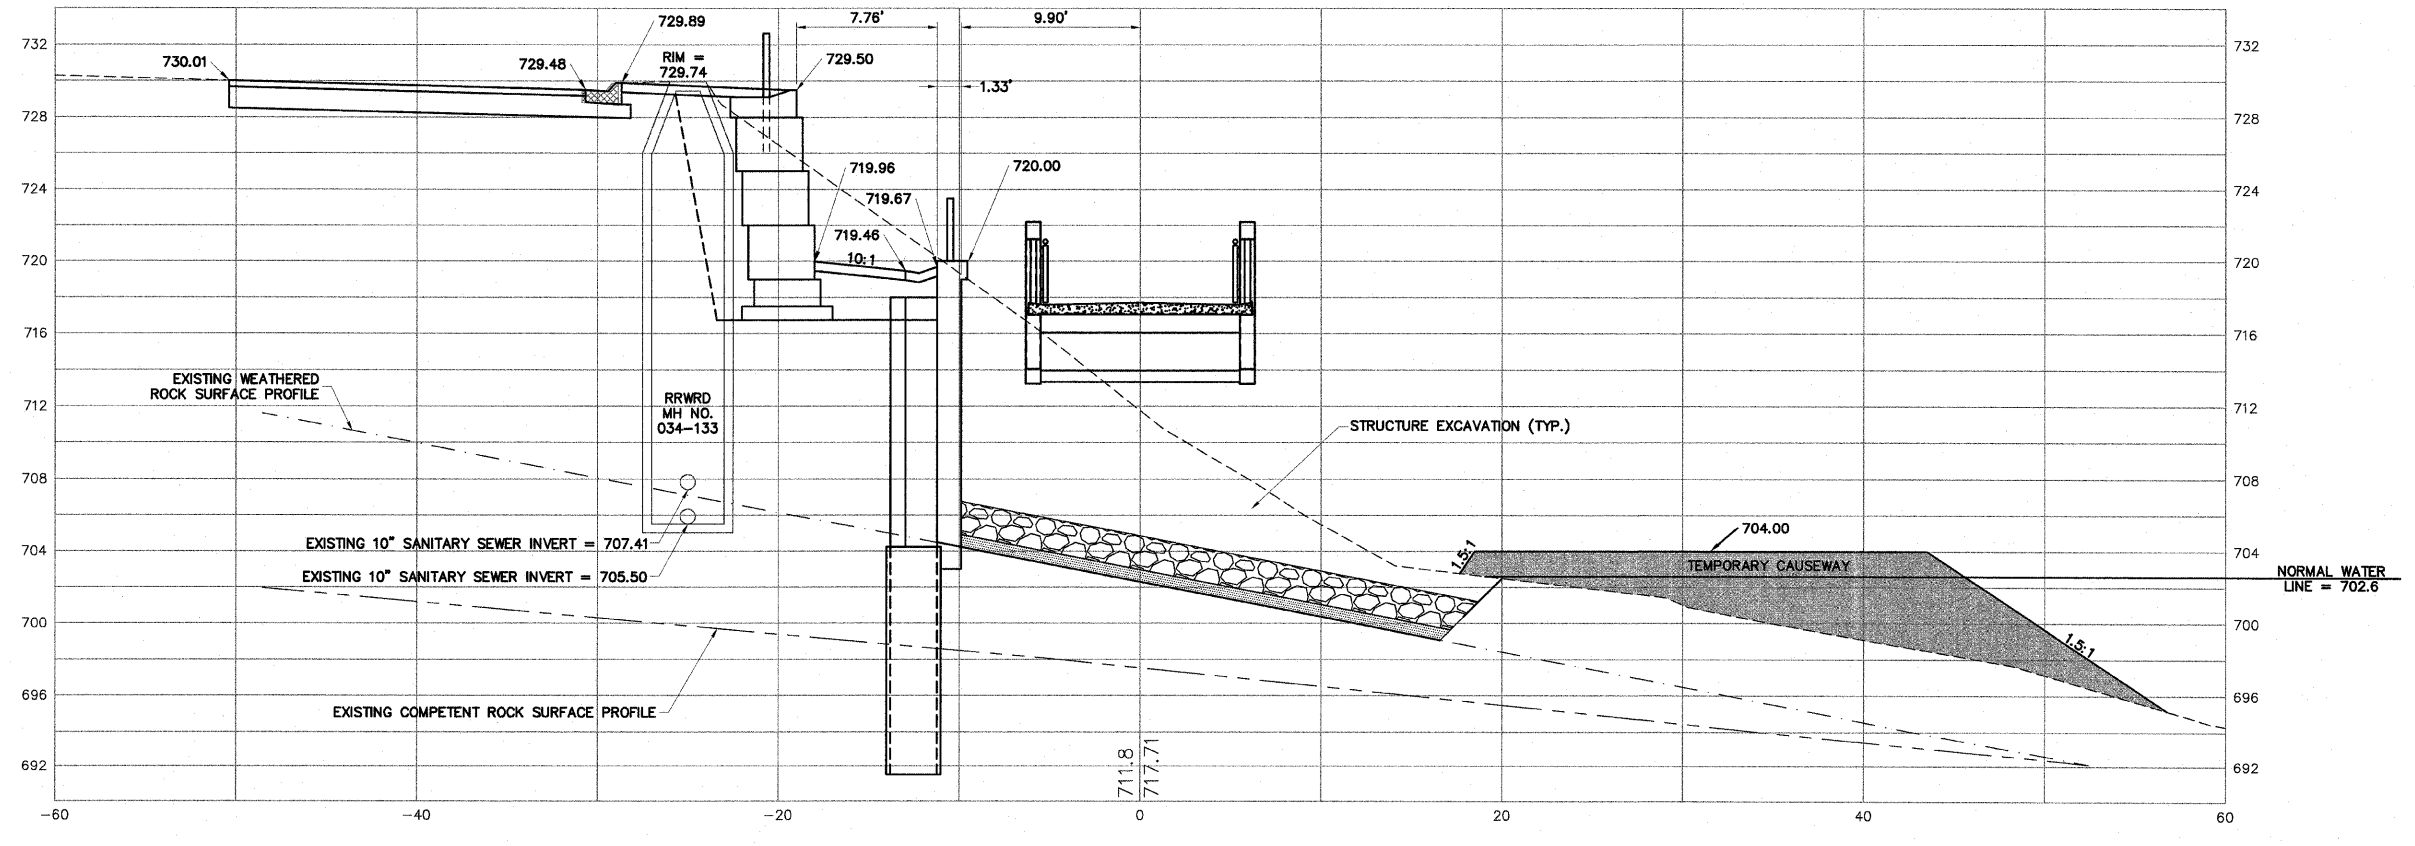

H:\08-008 RIVERWALK MUSEUM\DESIGN\DRAWINGS\08-008 XSEC FINAL.DWG, CROSS SECTIONS - 209+00 TO 209+48.26, 11/11/2010 12:48:47 PM, JL, JWH

<p>SHEET REVIEW</p> <table border="1"> <tr> <th>AGENCY</th> <th>DATE</th> </tr> <tr> <td> </td> <td> </td> </tr> </table>		AGENCY	DATE			<p>REVISIONS</p> <table border="1"> <tr> <th>NO.</th> <th>ITEM</th> <th>DATE</th> </tr> <tr> <td> </td> <td> </td> <td> </td> </tr> </table>		NO.	ITEM	DATE				<p>SCALE: Hor. 1"=5' Ver. 1"=5'</p> <p>DRAWN BY: MS</p> <p>CHECKED BY: JWH</p> <p>DATE: AUGUST 13, 2010</p>	<p>7282 Argus Drive Rockford, Illinois 61107-5837 (615) 398-2332 FAX (615) 398-2496 Design Firm License: Illinois 184-000816 Copyright 2010 By McClure Engineering Associates, Inc.</p>	<p>CROSS SECTIONS - 209+00 TO 209+48.26</p> <p>RIVERWALK MUSEUM CAMPUS</p> <p>711 NORTH MAIN STREET ROCKFORD, IL</p> <p>FILE: H:\08-008 RIVERWALK MUSEUM\DESIGN\DRAWINGS\08-008 XSEC FINAL.DWG JOB: 04-28-10-008</p>	<p>SHEET NO.</p> <p>118</p> <p>OF</p> <p>148</p>
AGENCY	DATE																
NO.	ITEM	DATE															