


SCHEMATIC PARTIAL PLAN

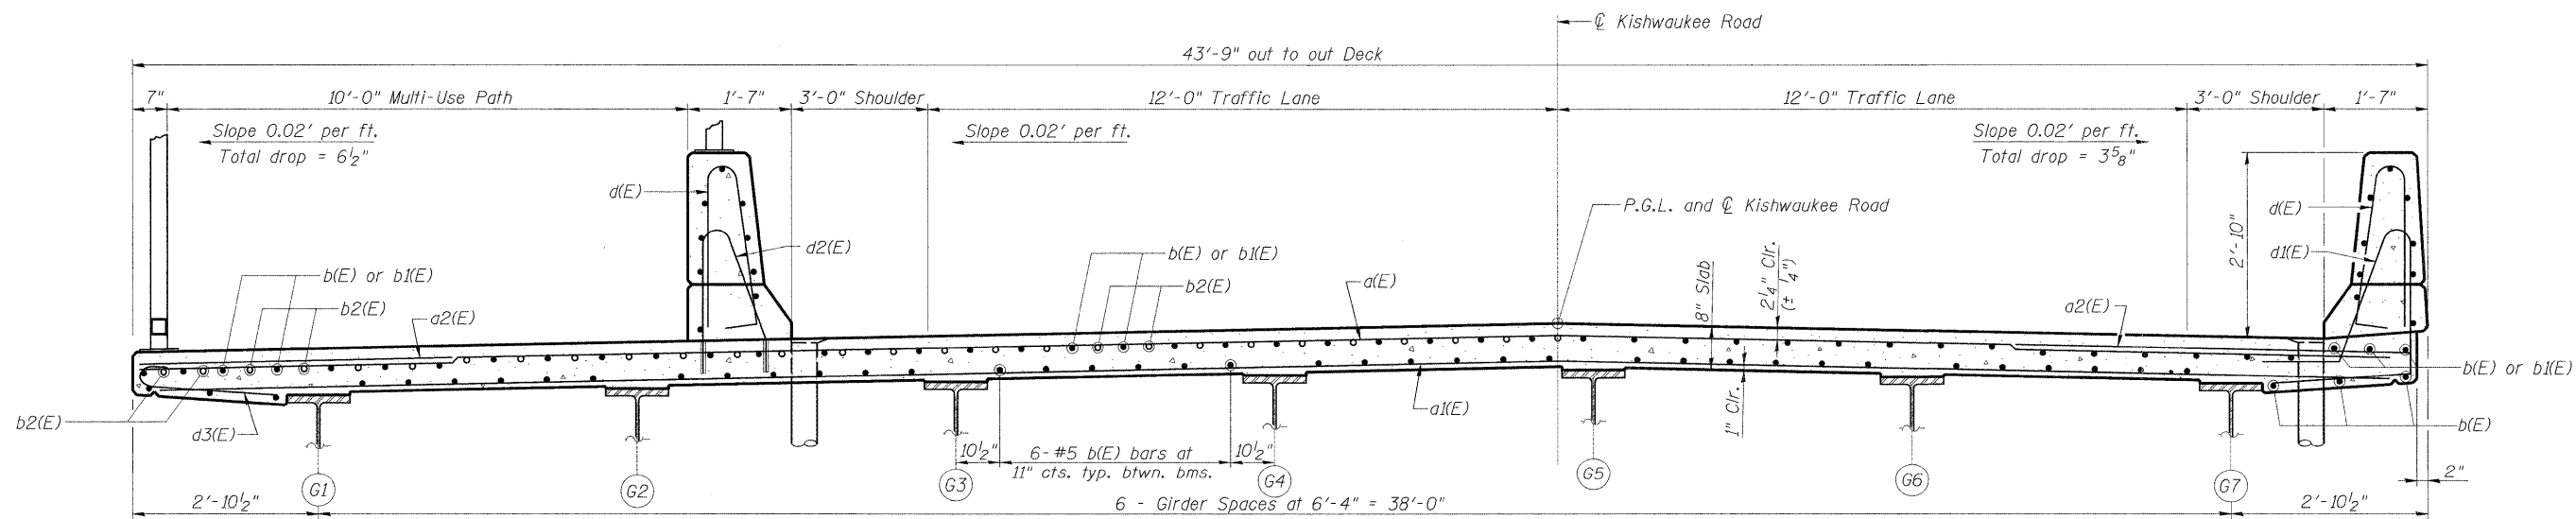

CROSS SECTION
(Looking Upstation)

Notes:
 See Sheet 11 of 47 for Sections 'A'- 'A' & 'B'- 'B',
 Bar Bends and Bill of Material.
 Bars indicated thus 40 x 3-#6 etc. indicates
 40 lines of bars with 3 lengths per line.
 See Sheets 9 & 10 of 47 for parapet reinforcement.
 Dimensions are based on a Rolled Rail Strip Seal
 Joint. If the Contractor elects to use the Welded
 Rail Strip Seal Joint, deck dimensions may require
 adjustments to satisfy the details on Base Sheet
 EJ-SSJ, Sheet 14 of 47.

MIN BAR LAP
 #5 - 2'-7"
 #6 - 3'-1"

SUPERSTRUCTURE
STRUCTURE NUMBER 101-3100

PROFESSIONAL DESIGN FIRM LICENSE #184-001084



JOB NO.
03R1807
DATE
10/26/10

SHEET NO. 8
47 SHEETS

F.A.U. RTE. 5103	SECTION 03-00337-00-BR	COUNTY Winnebago	TOTAL SHEETS 66	SHEET NO. 23
CONTRACT NO. 85523			ILLINOIS FED. AID PROJECT	

10/26/2010
 LKR/SMA/06/23/10
 DRAWN
 10/25/10
 REVIEWED
 LKR/SMA/10/26/10