


FINAL SURVEY SURVEYED SURVEYED
 NOTE BOOK PLOTTED PLOTTED
 NO. AREAS CHECKED AREAS CHECKED

ORIGINAL SURVEY SURVEYED SURVEYED
 NOTE BOOK PLOTTED PLOTTED
 NO. AREAS CHECKED AREAS CHECKED

LAYOUT DRAWN REVIEWED



© Copyright Hanson Professional Services Inc. 2010

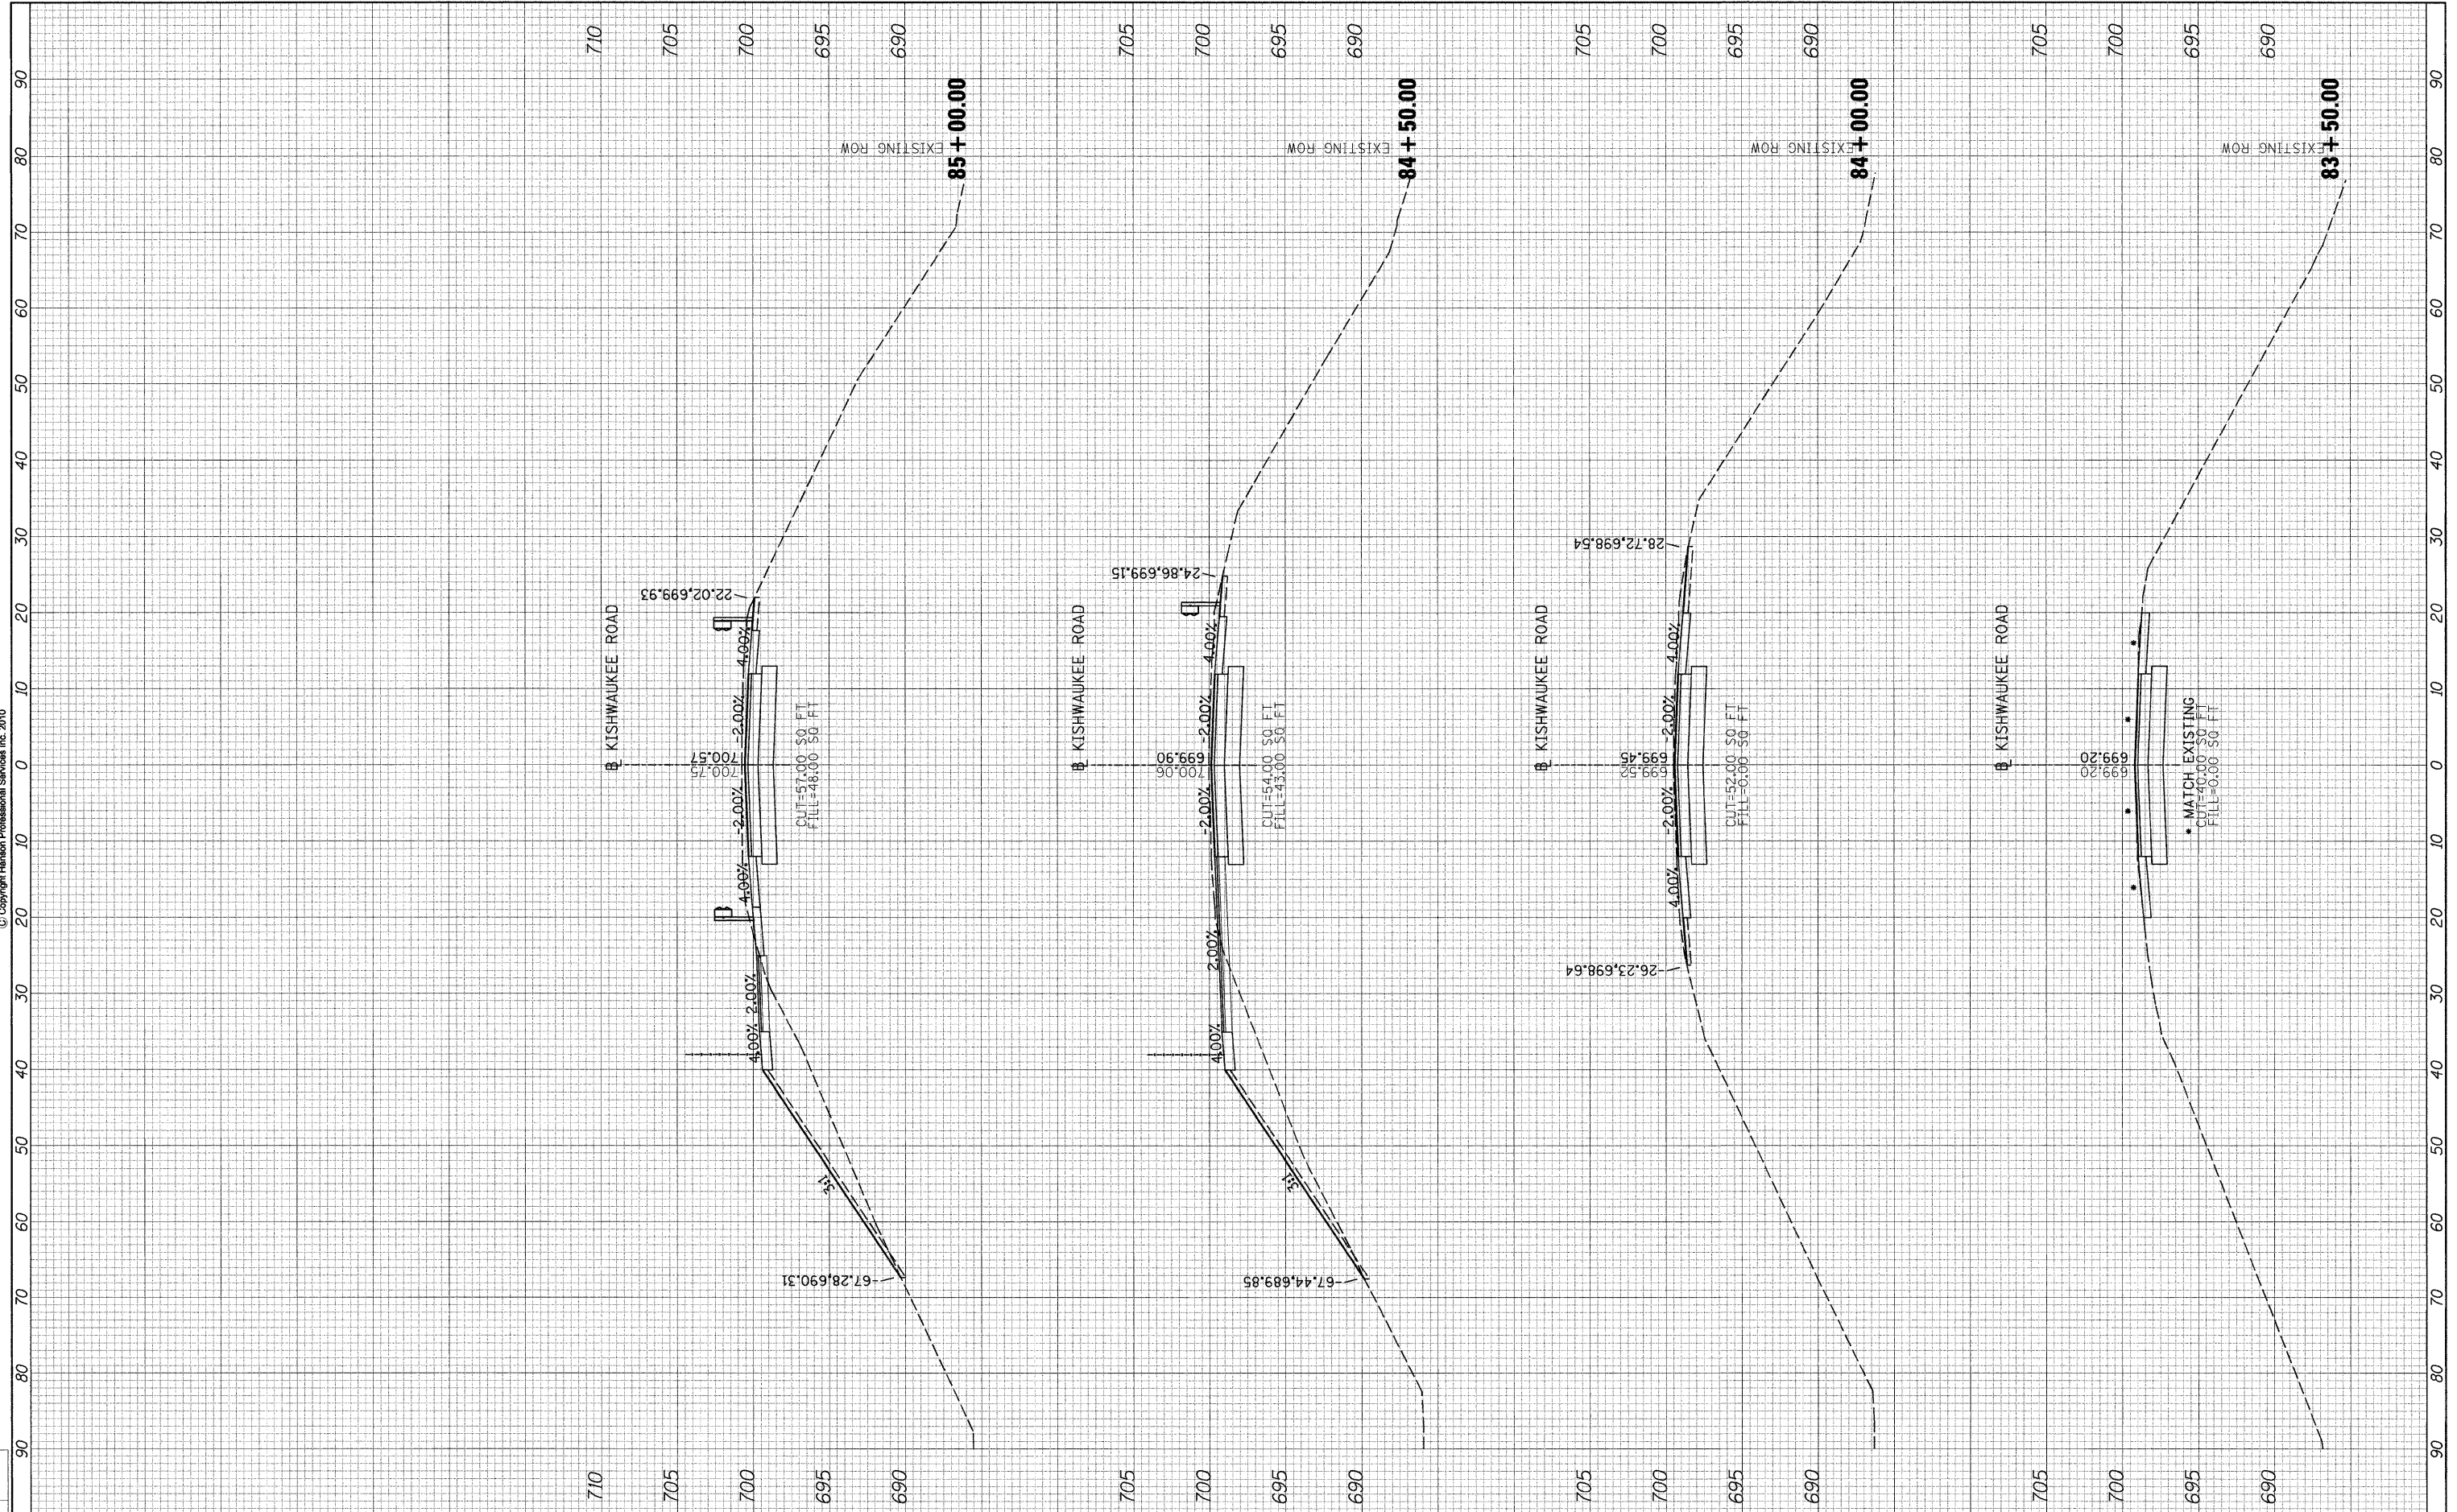

FILE NAME = I:\03\Jobs\03R1807\CADD\Road\Sheet\C-301-XS.dgn	USER NAME = Pop00275	DESIGNED -	REVISED -	STATE OF ILLINOIS DEPARTMENT OF TRANSPORTATION	CROSS SECTIONS KISHWAUKEE RIVER BRIDGE WINNEBAGO COUNTY, ILLINOIS			F.A.U. RTE. 5103	SECTION 03-00337-00-BR	COUNTY WINNEBAGO	TOTAL SHEETS 66	SHEET NO. 63
PLOT SCALE = 10.0000' / 1"	PLOT DATE = 10\27\2010	DRAWN -	REVISED -		SCALE:	SHEET NO. OF SHEETS	STA. 83+50.00 TO STA. 85+00.00	FED. ROAD DIST. NO. ILLINOIS	FED. AID PROJECT	CONTRACT NO. 85523		
		CHECKED -	REVISED -									
		DATE -	REVISED -									