


FINAL SURVEY NO.	SURVEYED	BY	DATE
NOTE BOOK NO.	PLOTTED		
	TEMPLATE		
	AREAS CHECKED		

ORIGINAL SURVEY NO.	SURVEYED	BY	DATE
NOTE BOOK NO.	PLOTTED		
	TEMPLATE		
	AREAS CHECKED		

LAYOUT DRAWN	REVIEWED
--------------	----------



© Copyright Hanson Professional Services Inc. 2010

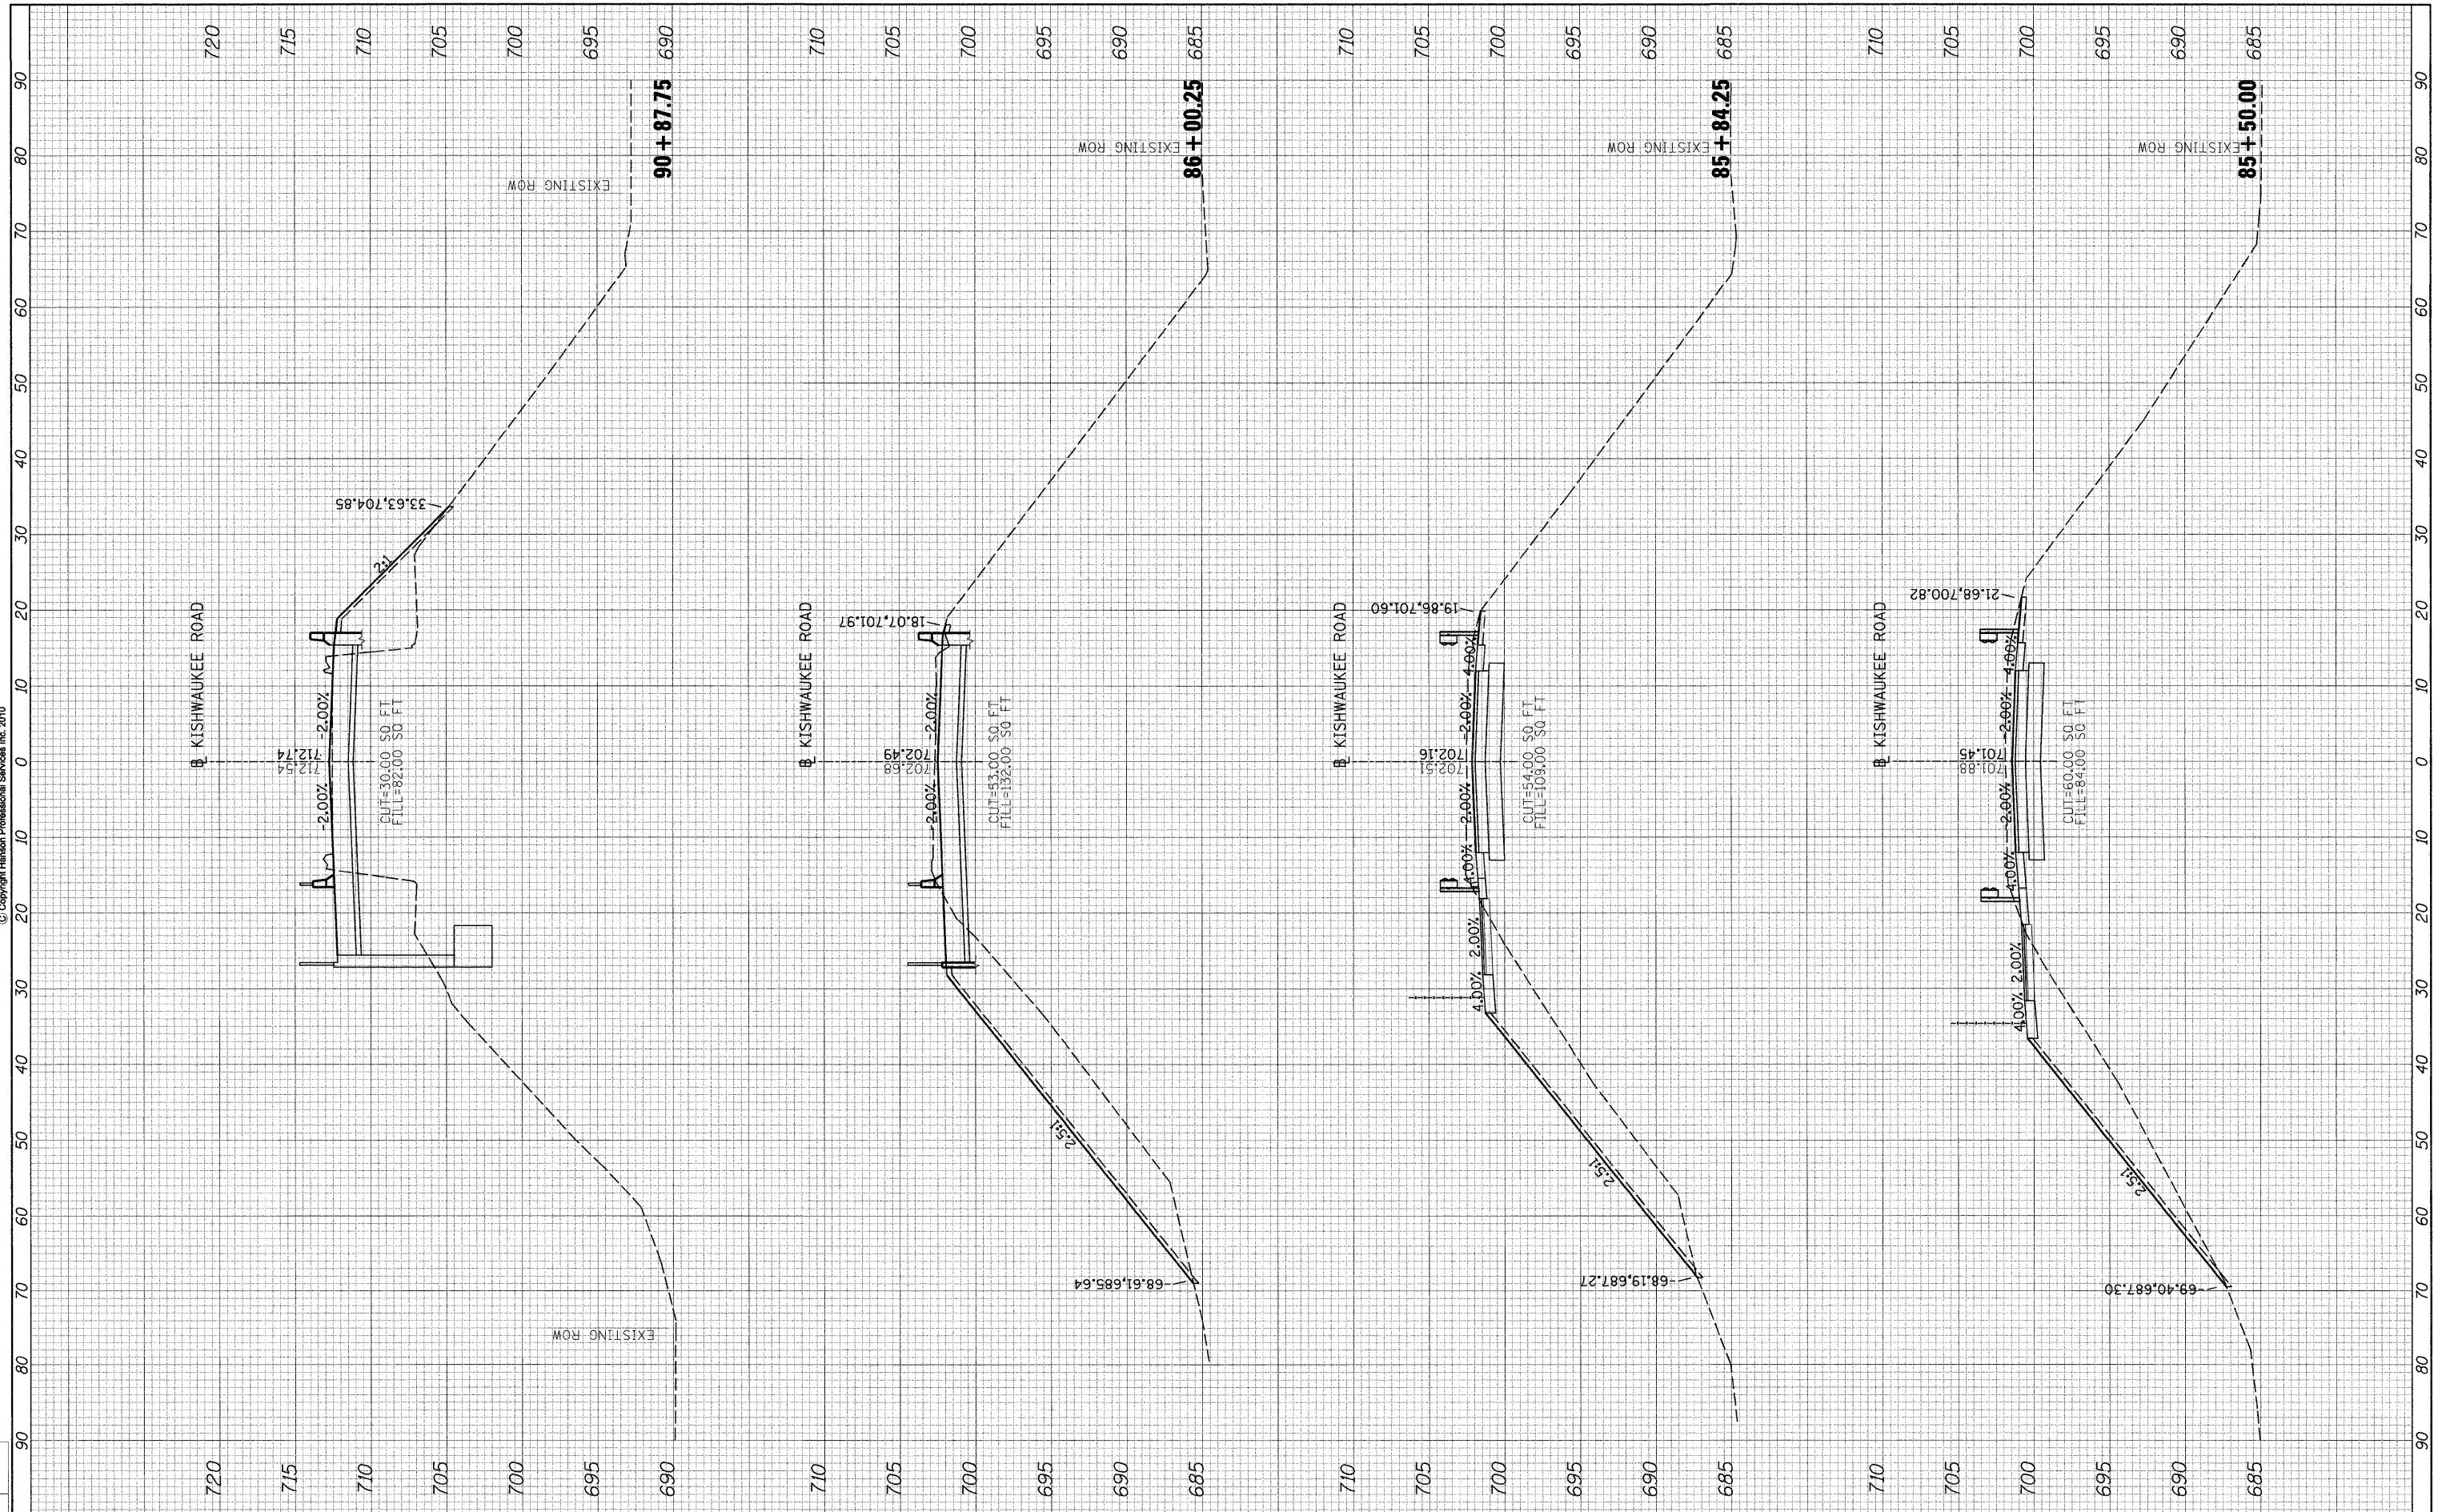

FILE NAME = I:\03\jobs\03R1807\CADD\Road\Sheet\C-301-XS.dgn	USER NAME = Pop0275	DESIGNED -	REVISED -	STATE OF ILLINOIS DEPARTMENT OF TRANSPORTATION	CROSS SECTIONS KISHWAUKEE RIVER BRIDGE WINNEBAGO COUNTY, ILLINOIS			F.A.U. RTE. 5103	SECTION 03-00337-00-BR	COUNTY WINNEBAGO	TOTAL SHEETS 66	SHEET NO. 64
PLOT SCALE = 10.0000' / 1"	PLOT DATE = 10/27/2010	DRAWN -	REVISED -		SCALE:	SHEET NO. OF SHEETS	STA. 85+50.00 TO STA. 90+87.75	FED. ROAD DIST. NO.	ILLINOIS FED. AID PROJECT	CONTRACT NO. 85523		
		CHECKED -	REVISED -									
		DATE -	REVISED -									