


FINAL SURVEY	SURVEYED	BY	DATE
NOTE BOOK	PLOTTED		
NO.	TEMPLATE		
	AREAS CHECKED		
	AREAS CHECKED		

ORIGINAL SURVEY	SURVEYED	BY	DATE
NOTE BOOK	PLOTTED		
NO.	TEMPLATE		
	AREAS CHECKED		
	AREAS CHECKED		

LAYOUT	DESIGNED	DATE
DRAWN	DRAWN	
REVIEWED	REVIEWED	

© Copyright Hanson Professional Services Inc. 2010

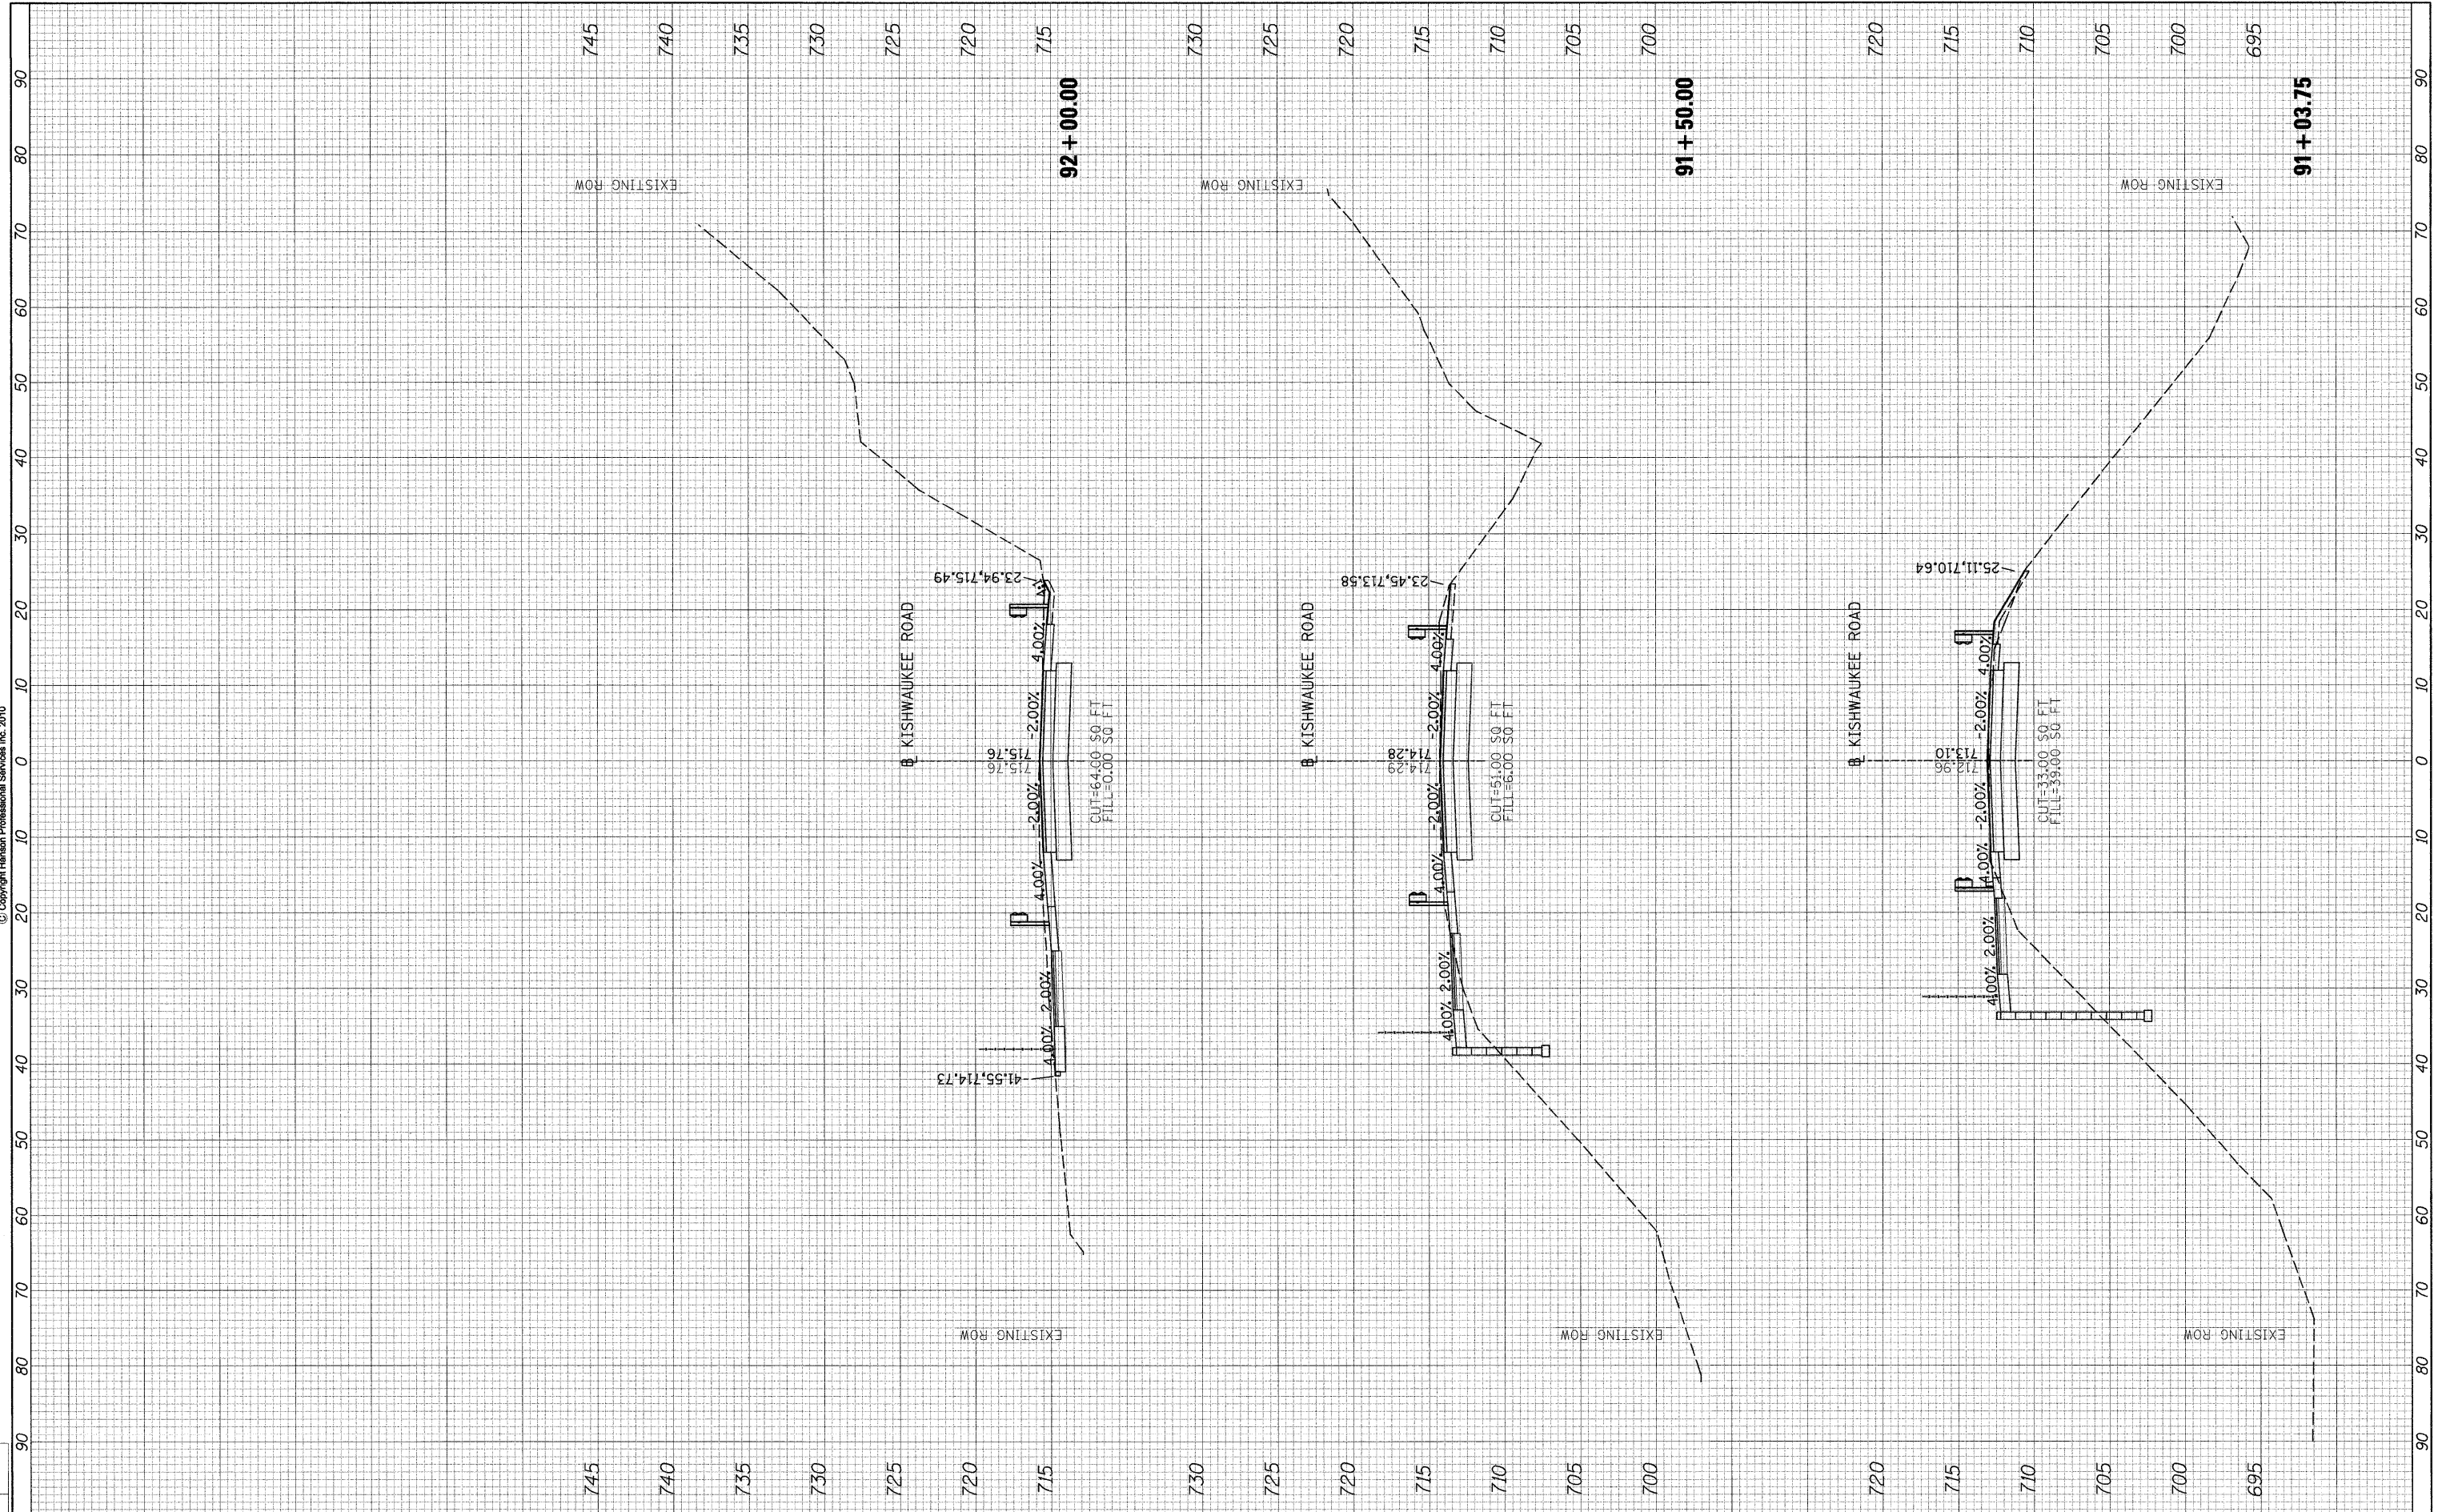

FILE NAME =	USER NAME = Pop20275	DESIGNED -	REVISED -	STATE OF ILLINOIS DEPARTMENT OF TRANSPORTATION	CROSS SECTIONS KISHWAUKEE RIVER BRIDGE WINNEBAGO COUNTY, ILLINOIS			F.A.U. RTE. 5103	SECTION 03-00337-00-BR	COUNTY WINNEBAGO	TOTAL SHEETS 66	SHEET NO. 65
tr:\03\jobs\03R1807\CADD\Road\Sheet\C-301-XS.dgn	PLOT SCALE = 10.0000' / 1"	DRAWN -	REVISED -		SCALE:	SHEET NO. OF SHEETS	STA. 91+03.75 TO STA. 92+00.00	ILLINOIS	FED. AID PROJECT	CONTRACT NO. 85523		
	PLOT DATE = 10\27\2010	CHECKED -	REVISED -									
		DATE -	REVISED -									