


BY: _____ DATE: _____
 SURVEYED _____
 PLOTTED _____
 TEMPLATE _____
 AREAS CHECKED _____
 FINL SURVEY NO. _____

BY: _____ DATE: _____
 SURVEYED _____
 PLOTTED _____
 TEMPLATE _____
 AREAS CHECKED _____
 ORIGINAL SURVEY NO. _____

LAYOUT _____
 DRAWN _____
 REVIEWED _____



© Copyright Hanson Professional Services Inc. 2010

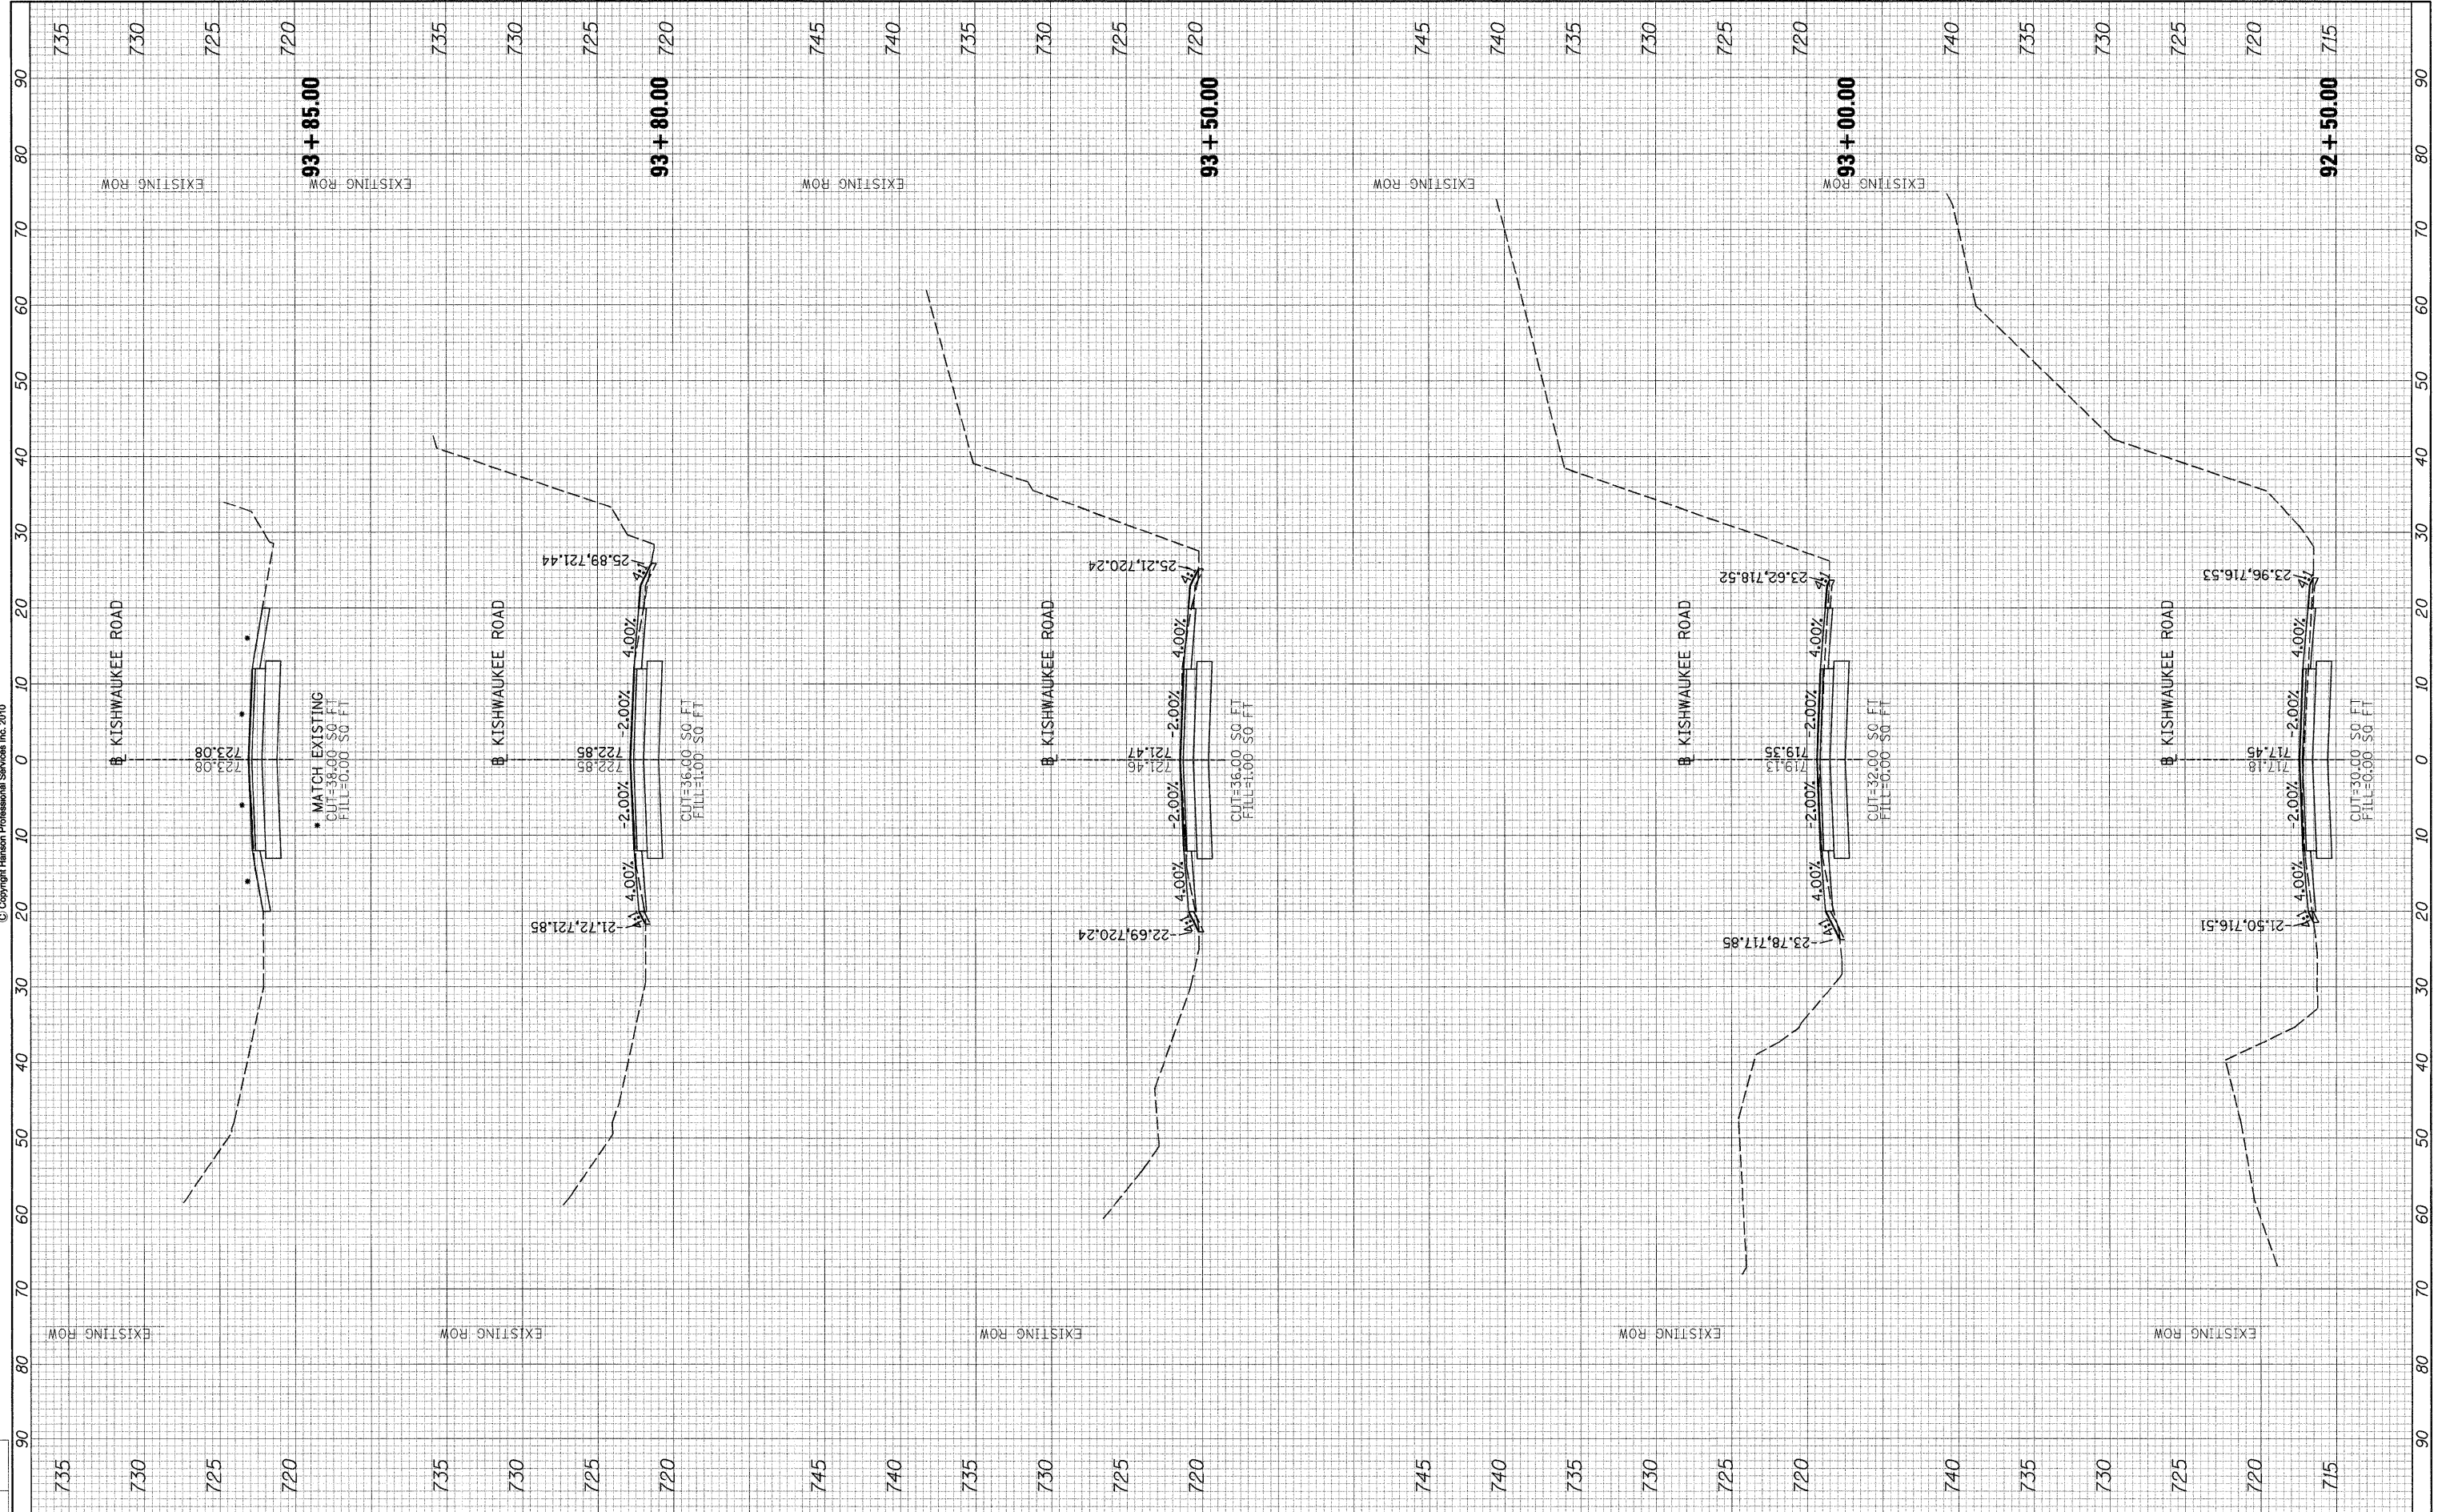

FILE NAME = I:\23\jobs\23R1807\CADD\Road\Sheet\C-301-XS.dgn	USER NAME = Pop00275	DESIGNED -	REVISED -
PLOT SCALE = 10.0000' / 1"	PLOT DATE = 10\27\2010	DRAWN -	REVISED -
		CHECKED -	REVISED -
		DATE -	REVISED -

**STATE OF ILLINOIS
 DEPARTMENT OF TRANSPORTATION**

**CROSS SECTIONS
 KISHWAUKEE RIVER BRIDGE
 WINNEBAGO COUNTY, ILLINOIS**

SCALE: _____ SHEET NO. _____ OF _____ SHEETS STA. 92+50.00 TO STA. 93+85.00

F.A.I. RTE. 5103	SECTION 03-00337-00-BR	COUNTY WINNEBAGO	TOTAL SHEETS 66	SHEET NO. 66
FED. ROAD DIST. NO. _____		ILLINOIS FED. AID PROJECT		
CONTRACT NO. 85523				