





© Copyright Hanson Professional Services, Inc. 2010

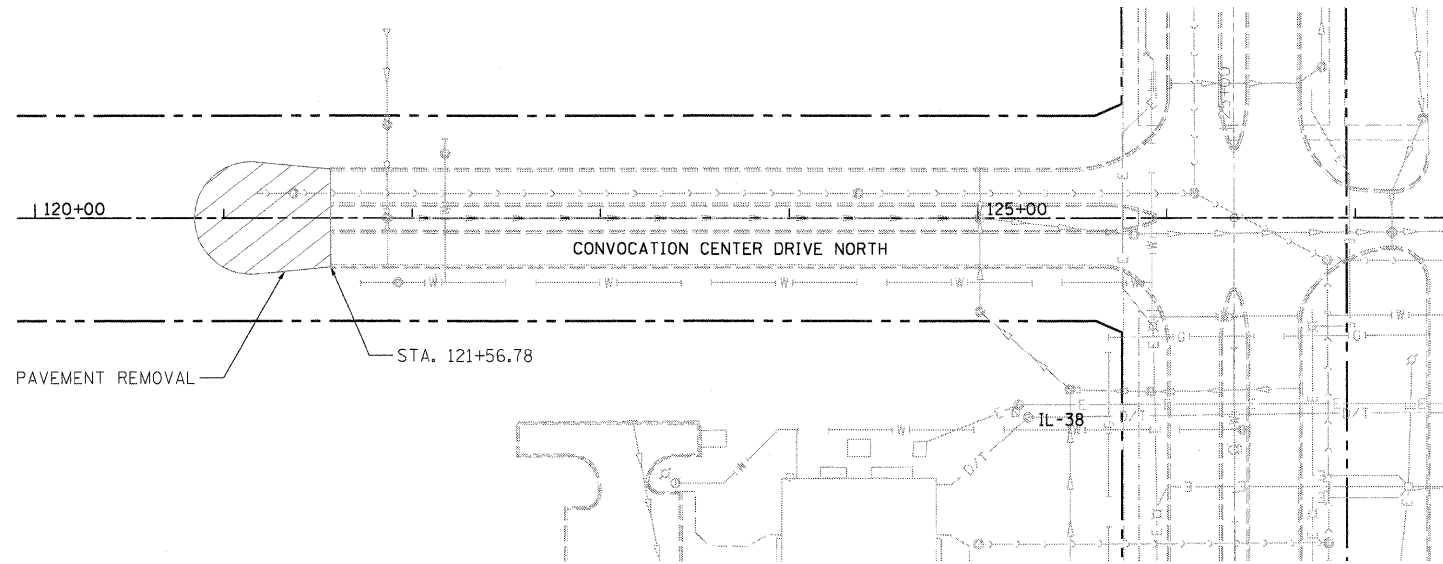

 PAVEMENT REMOVAL

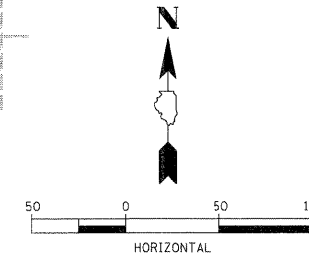

LAYOUT	MWH	08/27/10	Huss00411
DRAWN	MWH	10/01/10	NOB 2010
REVIEWED	DPA	10/01/10	J:\02\06\06\06\06\06\CADD\Road\Sheet\C-124-REM.dgn

FILE NAME =	C-124-REM.dgn
USER NAME =	Huss00411

DESIGNED -	DPA
DRAWN -	MWH
CHECKED -	DPA
DATE -	11/04/10

REVISED -	
REVISED -	
REVISED -	
REVISED -	

**STATE OF ILLINOIS
DEPARTMENT OF TRANSPORTATION**

**NORTHERN ILLINOIS UNIVERSITY
FAR WEST CAMPUS EXPANSION
REMOVAL PLAN**

SCALE: 1" = 50' SHEET NO. OF SHEETS STA. 167+00 TO STA. 182+00

F.A.P. RTE.	SECTION	COUNTY	TOTAL SHEETS	SHEET NO.
567	06-00002-00-PV	DEKALB	148	17
CONTRACT NO. 87476				
ILLINOIS FED. AID PROJECT				