
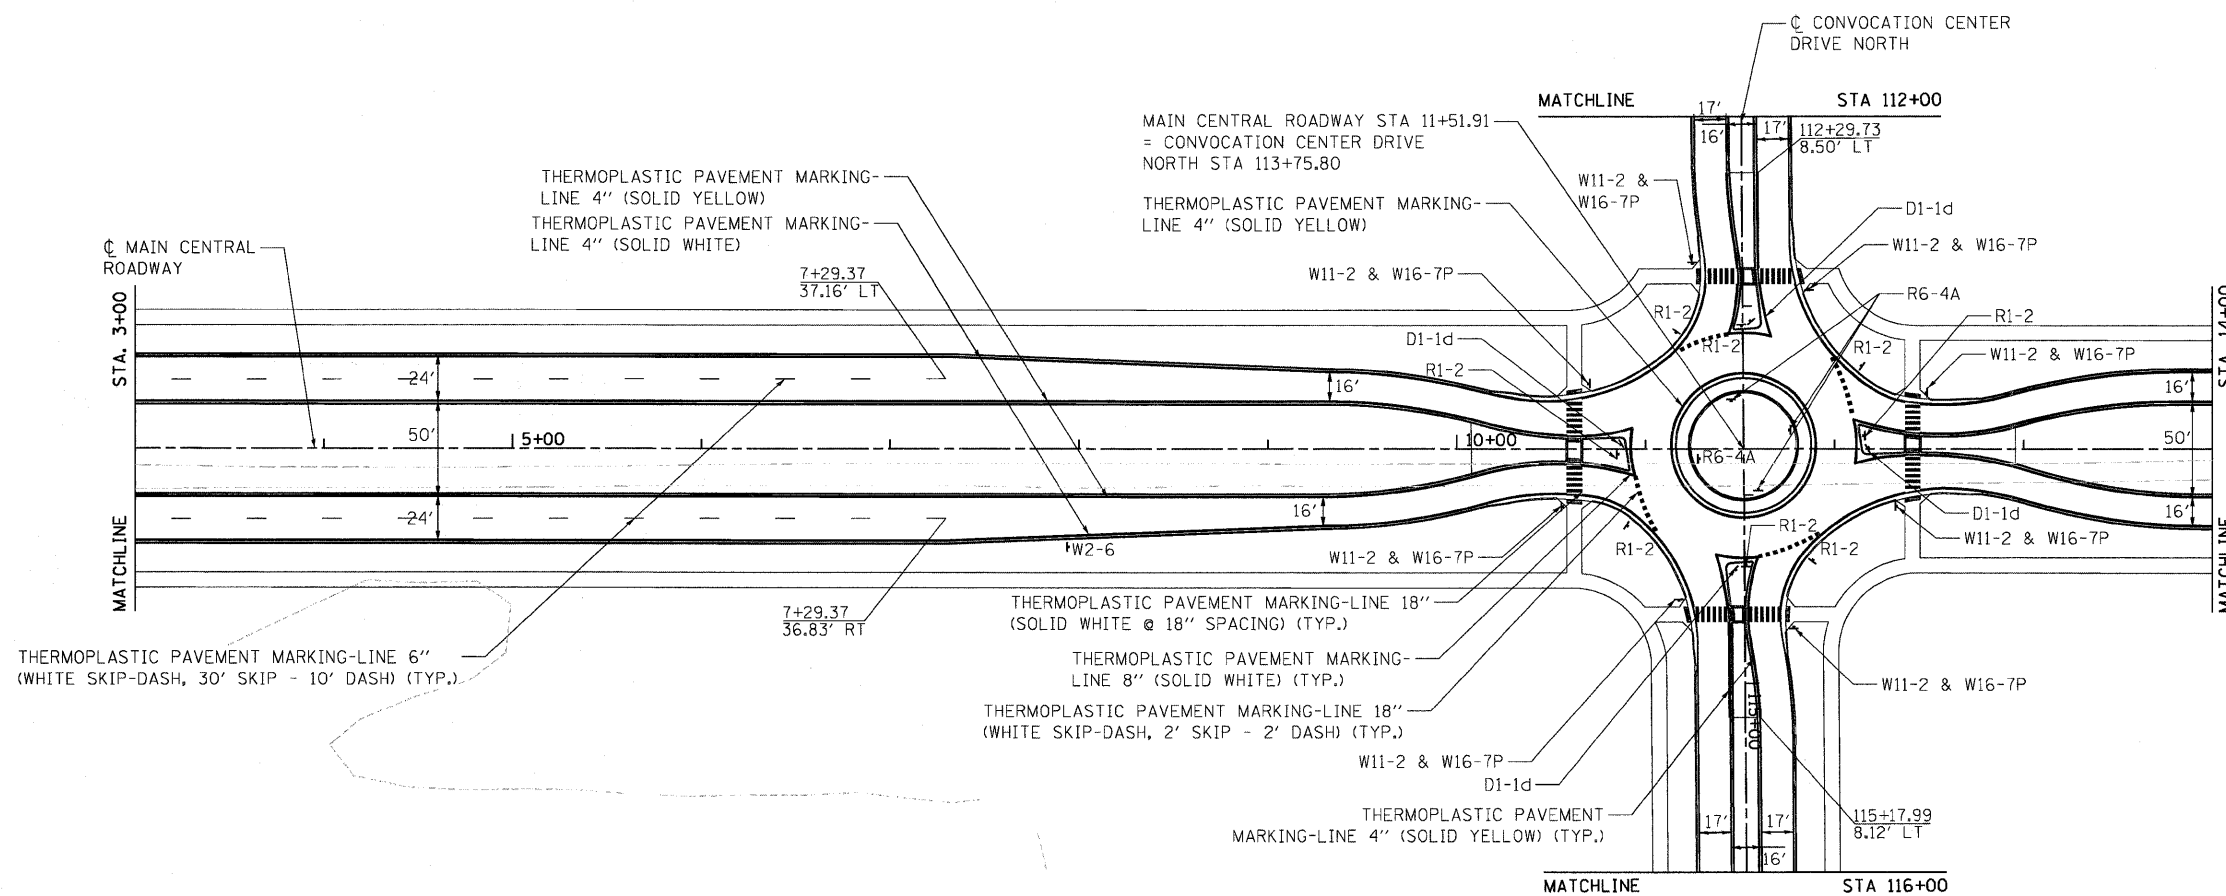
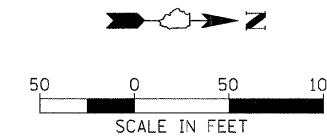


SIGN LEGEND

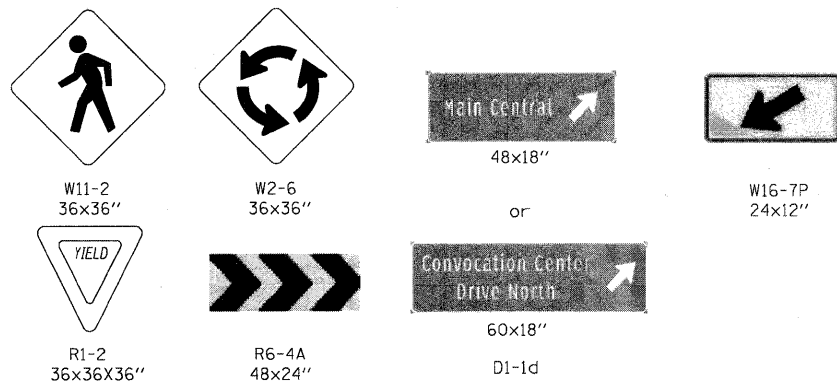

STATE OF ILLINOIS
DEPARTMENT OF TRANSPORTATION

NIU WEST CAMPUS EXPANSION
PAVEMENT MARKING AND SIGNAGE PLAN

| | | | |
|-----------------------------------|-------------|-----------------|-----------|
| FILE NAME C-176-PM-CENTRAL.dgn | USER NAME = | DESIGNED - DPA | REVISED - |
| | | DRAWN - MWH | REVISED - |
| | | CHECKED - DPA | REVISED - |
| | | DATE - 11/04/10 | REVISED - |
| PLOT SCALE = 50.000' / 1" = | | | |
| PLOT DATE = 11/10/2010 | | | |

SCALE: SHEET NO. OF SHEETS STA. 3+00 TO STA. 14+00

| | | | | |
|---------------------|---------------------------|---------------------------|---------------------|-----------------|
| F.A.P. RTE. 567 | SECTION 06-00002-00-PV | COUNTY DEKALB | TOTAL SHEETS 148 | SHEET NO. 39 |
| FED. ROAD DIST. NO. | | ILLINOIS FED. AID PROJECT | | |
| CONTRACT NO. 87476 | | | | |