




SIGN LEGEND



R1-1
36x36"



R2-1
30x36"

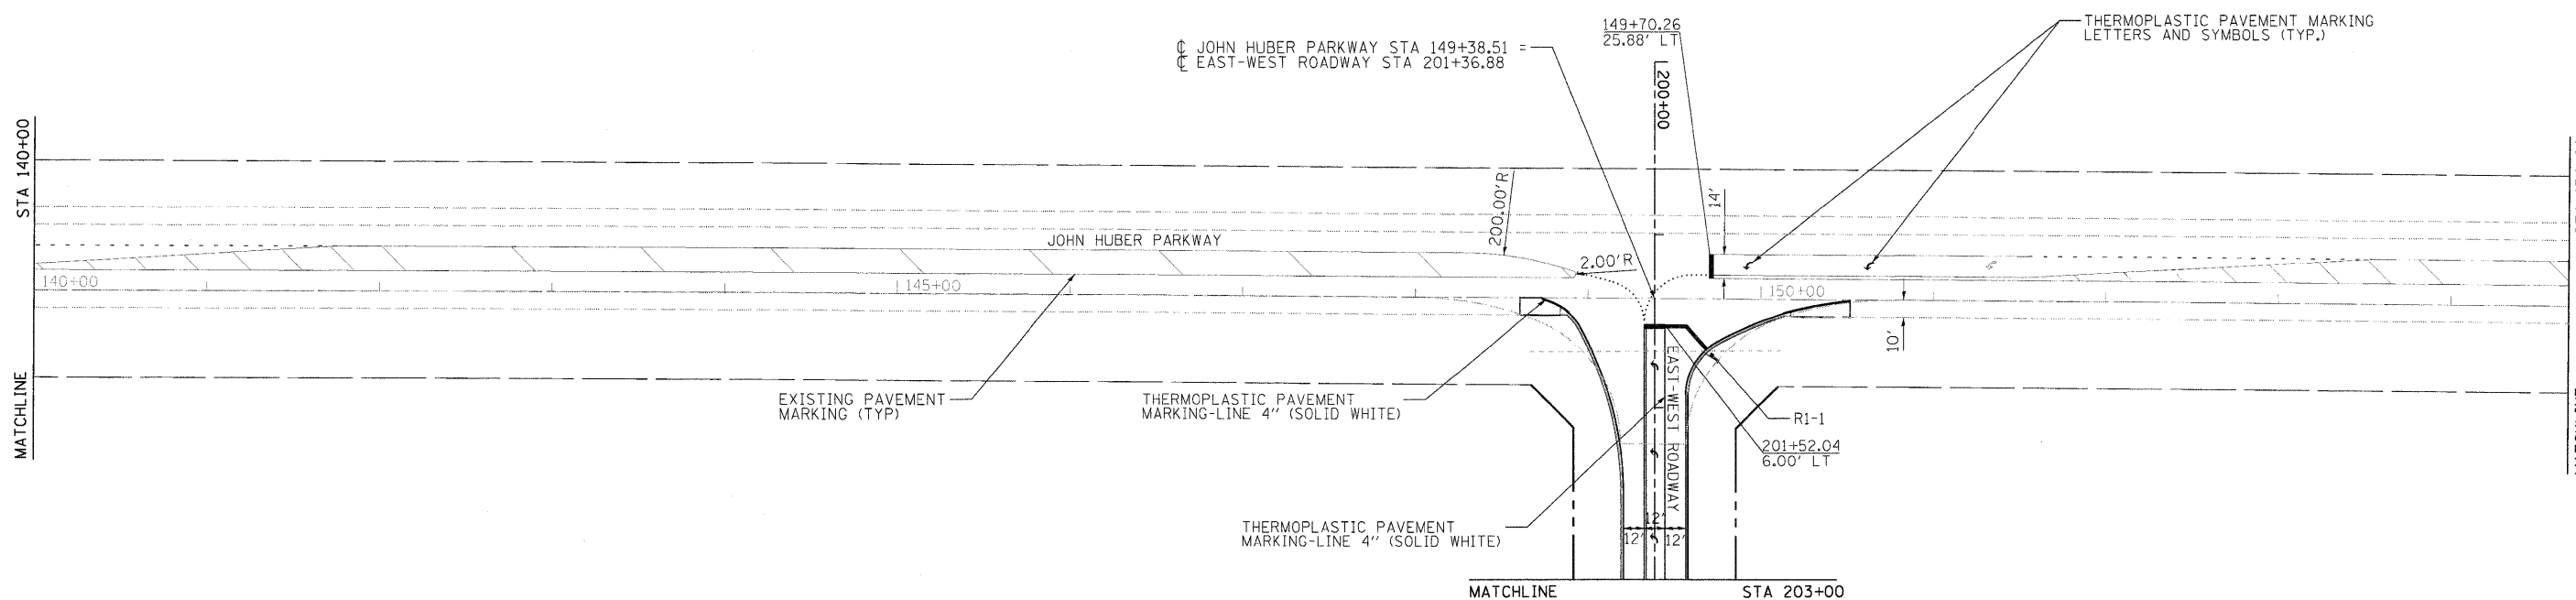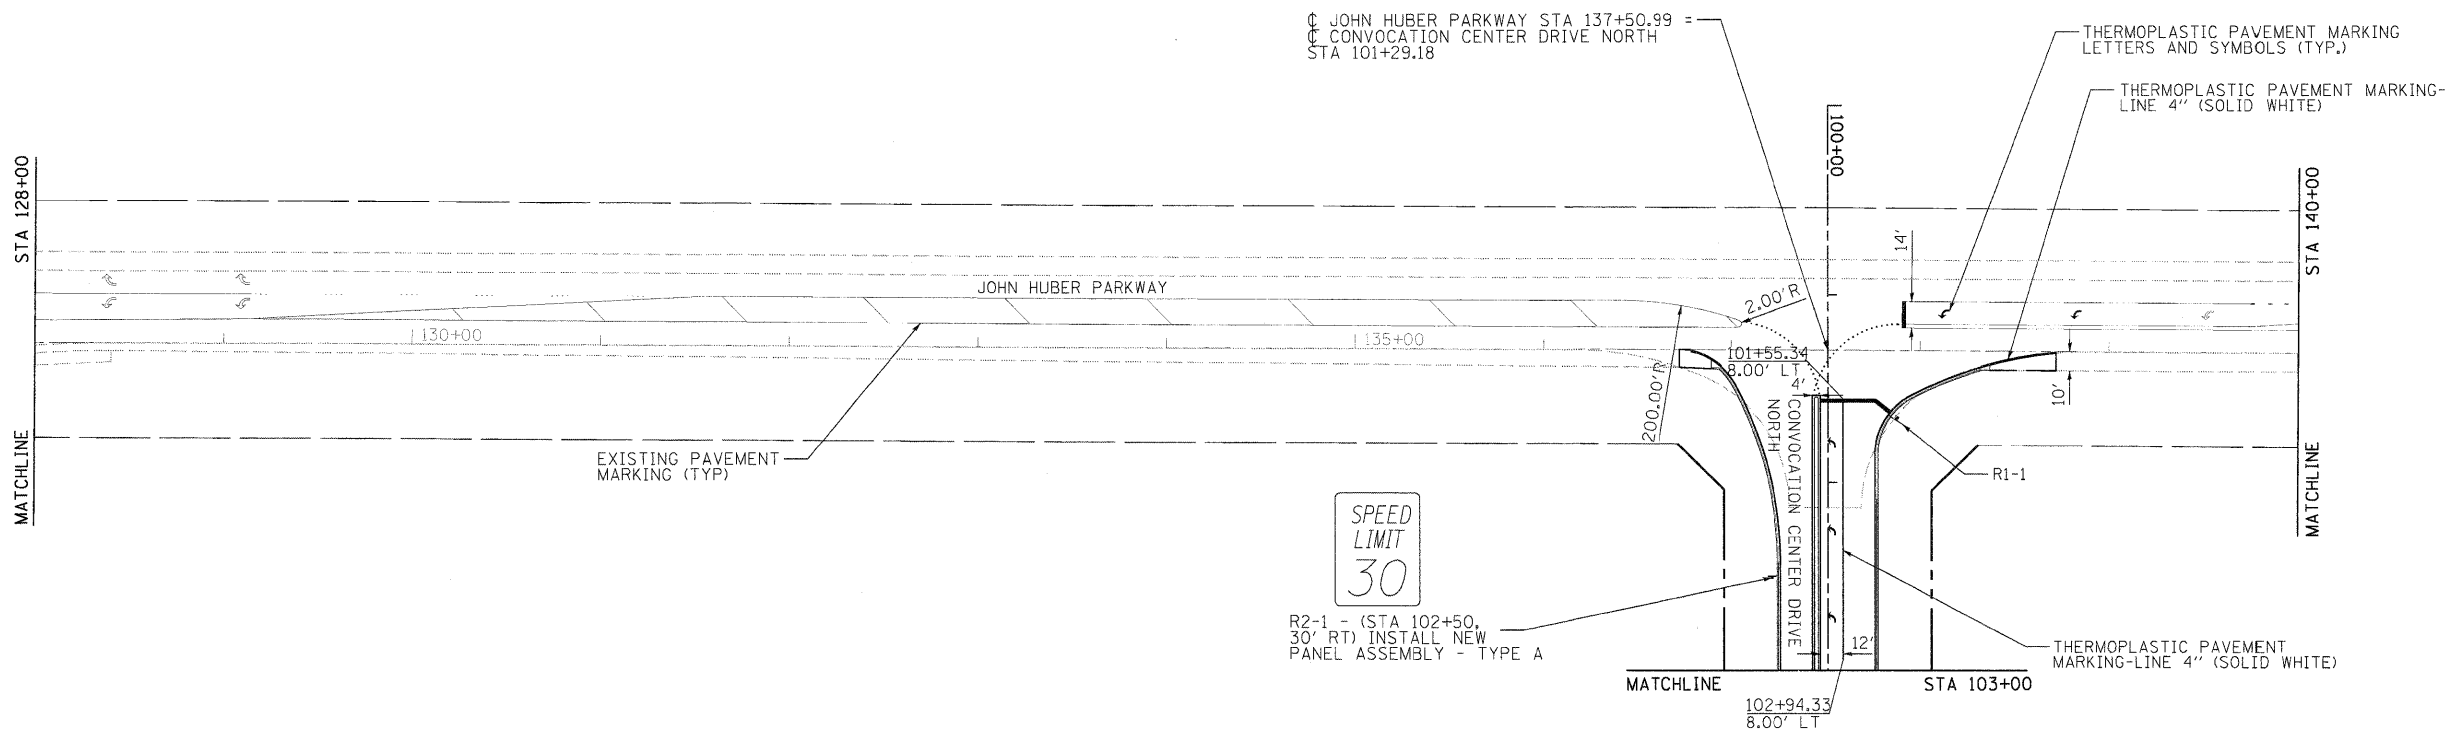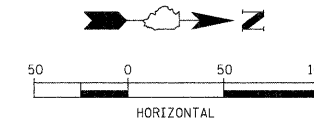

HANSON
Hanson Professional Services Inc.

LAYOUT	MGA	09/20/10	Huss, DPH
DRAWN	MGA	09/20/10	11/05/2010
REVISION			

FILE NAME C:\188-PM-HUBER.dgn	USER NAME	DESIGNED - DPA	REVISED -	STATE OF ILLINOIS DEPARTMENT OF TRANSPORTATION	NIU WEST CAMPUS EXPANSION PAVEMENT MARKING AND SIGNAGE PLAN			F.A.P. RTE. 567	SECTION 06-00002-00-PV	COUNTY DEKALB	TOTAL SHEETS 148	SHEET NO. 43
	PLOT SCALE = 50.0000 / 1 in.	DRAWN - MWH	REVISED -		SCALE:	SHEET NO. OF SHEETS	STA. 128+00 TO STA. 154+68	FED. ROAD DIST. NO. ILLINOIS FED. AID PROJECT				
	PLOT DATE = 11/05/2010	CHECKED - DPA	REVISED -					CONTRACT NO. 87476				
		DATE - 11/04/10	REVISED -									