


CONTROLLER LC2  
200 AMP, 480Y/277 VOLT, THREE  
PHASE, ALL CONDUCTOR #10

CIRCUIT DIAGRAM  
NOT TO SCALE

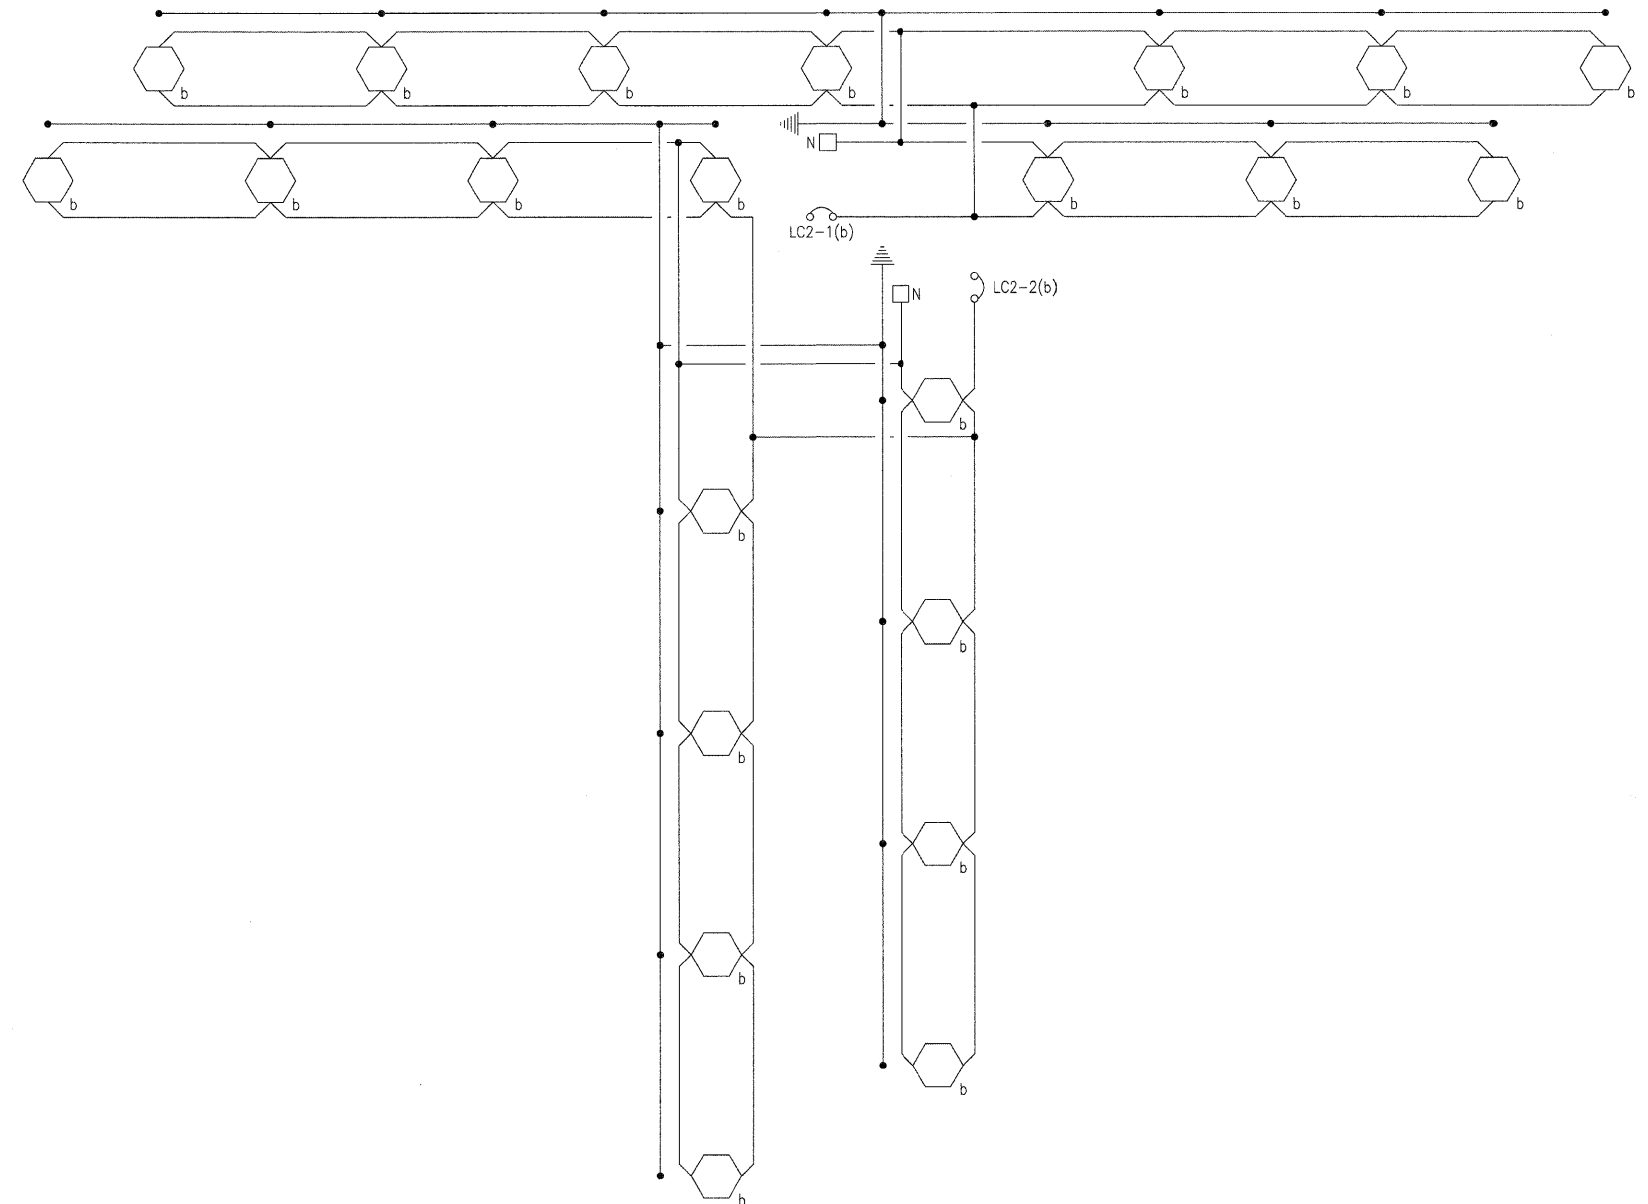

CONTROLLER LC2  
200 AMP, 480Y/277 VOLT, THREE  
PHASE, ALL CONDUCTOR #10

CIRCUIT DIAGRAM  
NOT TO SCALE

PJT 04/07/10 Huse004H  
 ANC 11/04/10 JNC052000  
 PJT 11/04/10 JNC052000  
 1:\91\jsh\06R1583\CADD\Road\Sheet\1E-602.dgn

FILE NAME =	1:\91\jsh\06R1583\CADD\Road\Sheet\1E-602.dgn
-------------	--

USER NAME =	MWH
PLOT SCALE =	AS SHOWN
PLOT DATE =	11/05/2010

DESIGNED -	PJT	REVISED -	
DRAWN -	ANC	REVISED -	
CHECKED -	PJT	REVISED -	
DATE -	11/04/10	REVISED -	

**STATE OF ILLINOIS  
DEPARTMENT OF TRANSPORTATION**

**NORTHERN ILLINOIS UNIVERSITY  
FAR WEST CAMPUS EXPANSION  
CIRCUIT DIAGRAMS**

SCALE: AS SHOWN SHEET NO. 12 OF X SHEETS STA. TO STA.

F.A.P. RTE.	SECTION	COUNTY	TOTAL SHEETS	SHEET NO.
567	06-00002-00-PV	DEKALB	148	90
FED. ROAD DIST. NO. ILLINOIS FED. AID PROJECT			CONTRACT NO. 87476	