



LAYOUT	MWH	08/23/10
DRAWN	MWH	11/04/10
REVIEWED	DPA	11/04/10

FILE NAME =
 I:\06_jobs\06051583\CA001\Road\Sheet\1-301-15-11485.dgn

USER NAME = MWH
 PLOT SCALE = AS SHOWN
 PLOT DATE = 11/05/2010

DESIGNED - DPA
 DRAWN - MWH
 CHECKED - DPA
 DATE - 11/04/10


REVISED -
 REVISED -
 REVISED -

**STATE OF ILLINOIS
 DEPARTMENT OF TRANSPORTATION**

**HOUSING ACCESS ROAD SOUTH CROSS SECTIONS
 NORTHERN ILLINOIS UNIVERSITY
 FAR WEST CAMPUS EXPANSION**

SCALE: AS SHOWN SHEET NO. OF SHEETS STA. 314+72.04 TO STA. 316+50.00

F.A.P. RTE. 567	SECTION 06-00002-00-PV	COUNTY DEKALB	TOTAL SHEETS 148	SHEET NO. 95
FED. ROAD DIST. NO. ILLINOIS FED. AID PROJECT			CONTRACT NO. 87476	

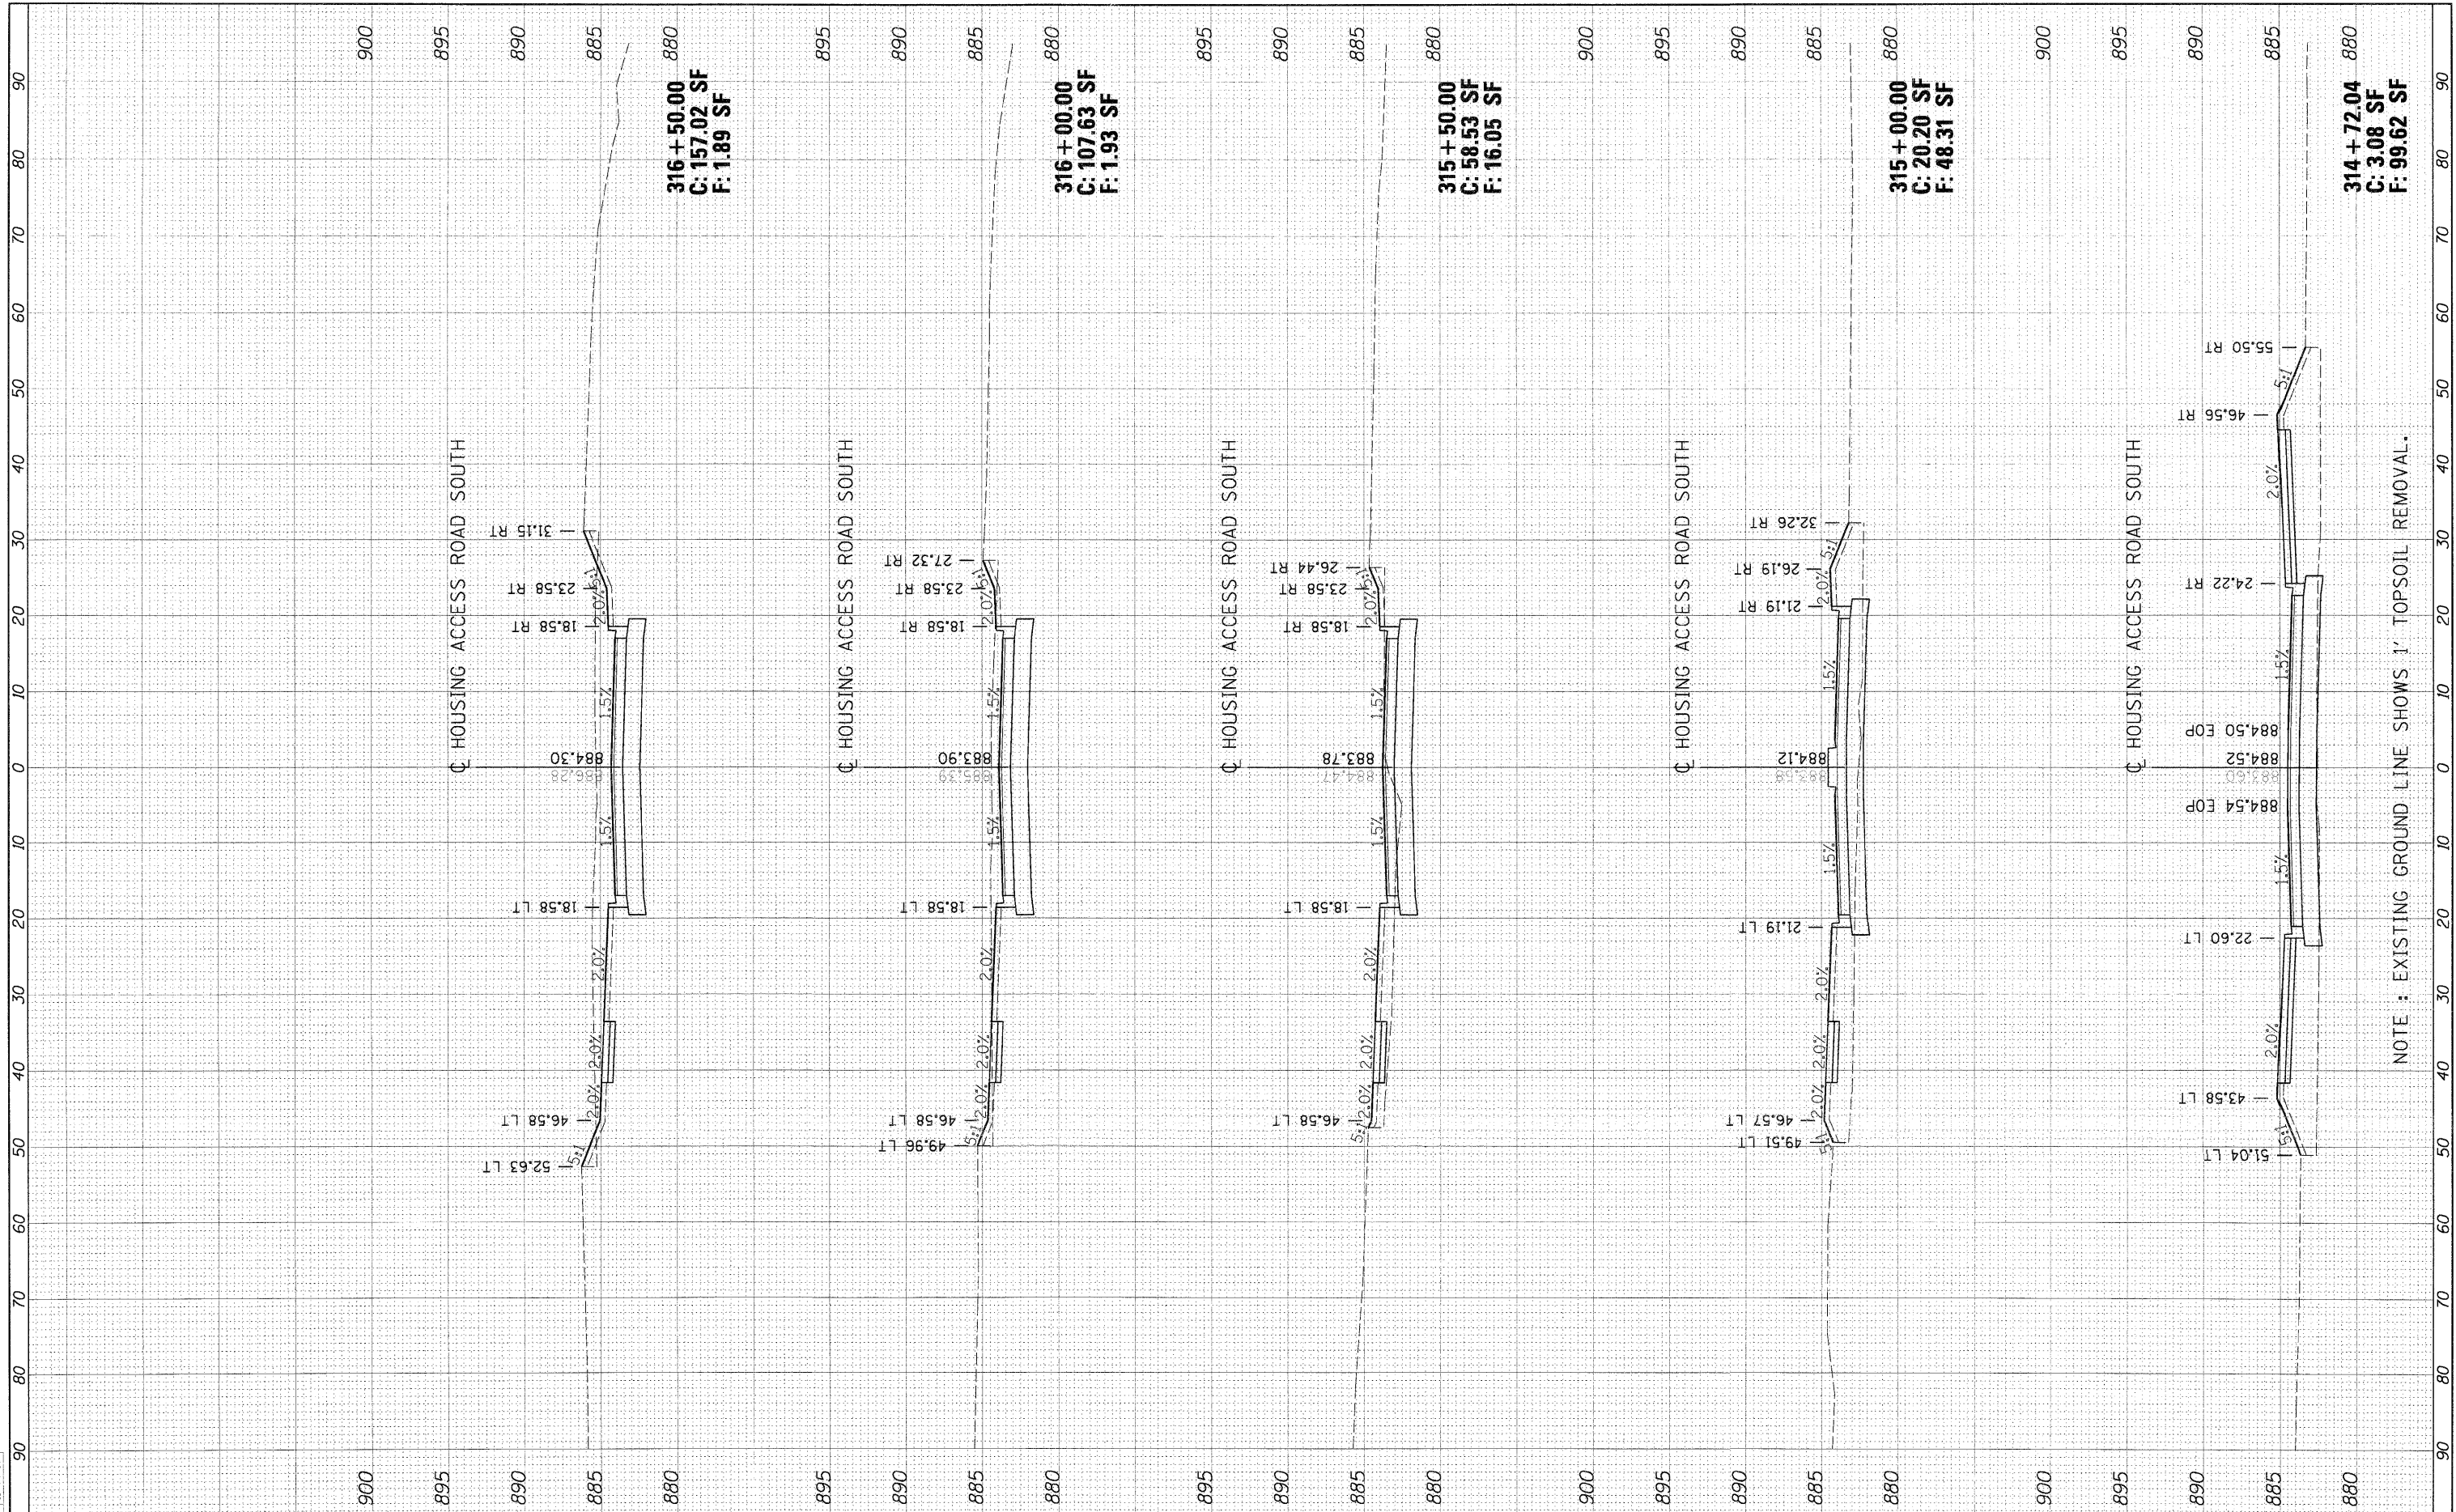

NOTE : EXISTING GROUND LINE SHOWS 1' TOPSOIL REMOVAL.