




LAYOUT MWH 08/31/10
 DRAWN MWH 11/04/10
 REVIEWED DPA 11/04/10

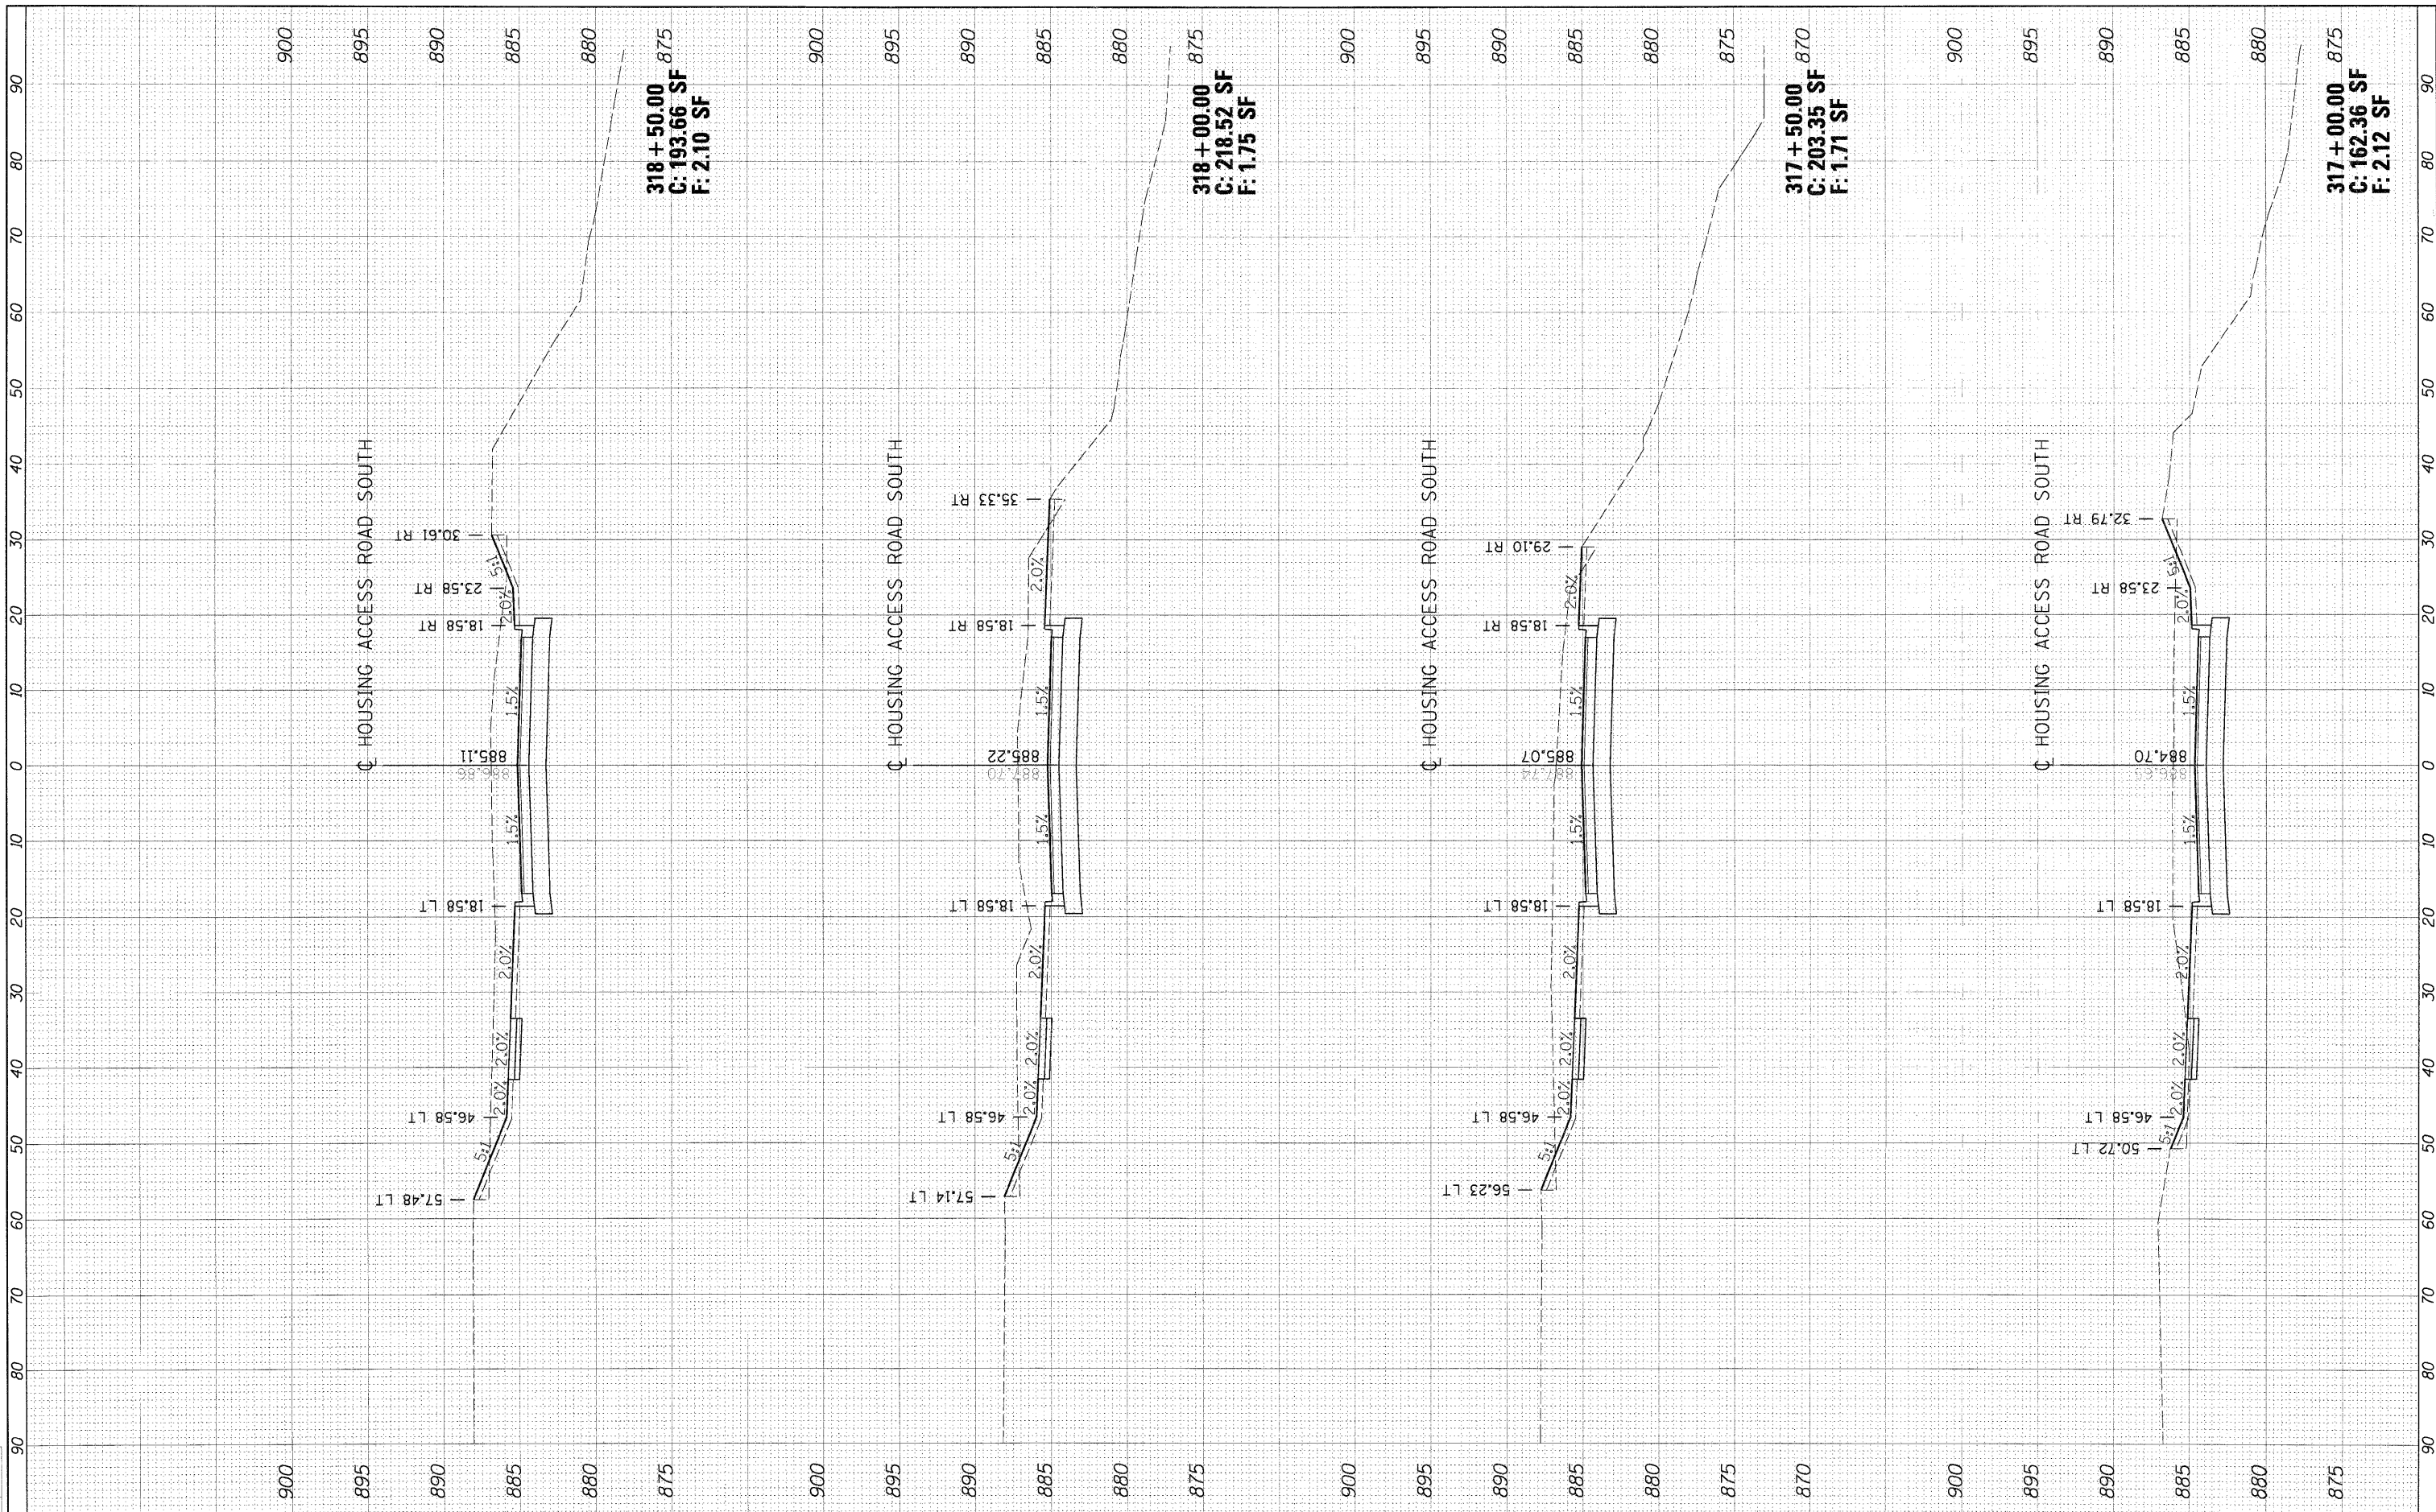

318 + 50.00 875
 C: 193.66 SF
 F: 2.10 SF

318 + 00.00 875
 C: 218.52 SF
 F: 1.75 SF

317 + 50.00 870
 C: 203.35 SF
 F: 1.71 SF

317 + 00.00 875
 C: 162.36 SF
 F: 2.12 SF

FILE NAME =
 I:\06jobs\06R1583\CA30\Road\Sheet\C-201-XS-11PS.dgn

USER NAME = MWH
 PLOT SCALE = AS SHOWN
 PLOT DATE = 11/05/2010

DESIGNED - DPA
 DRAWN - MWH
 CHECKED - DPA
 DATE - 11/04/10

REVISED -
 REVISED -
 REVISED -

**STATE OF ILLINOIS
 DEPARTMENT OF TRANSPORTATION**

**HOUSING ACCESS ROAD SOUTH CROSS SECTIONS
 NORTHERN ILLINOIS UNIVERSITY
 FAR WEST CAMPUS EXPANSION**

SCALE: AS SHOWN SHEET NO. OF SHEETS STA. 317+00.00 TO STA. 318+50.00

F.A. RTE.	SECTION	COUNTY	TOTAL SHEETS	SHEET NO.
567	06-00002-00-PV	DEKALB	148	96
FED. ROAD DIST. NO. ILLINOIS FED. AID PROJECT			CONTRACT NO. 87476	