




LAYOUT	MWH	08/31/10
DRAWN	MWH	11/04/10
REVIEWED	DPA	11/04/10

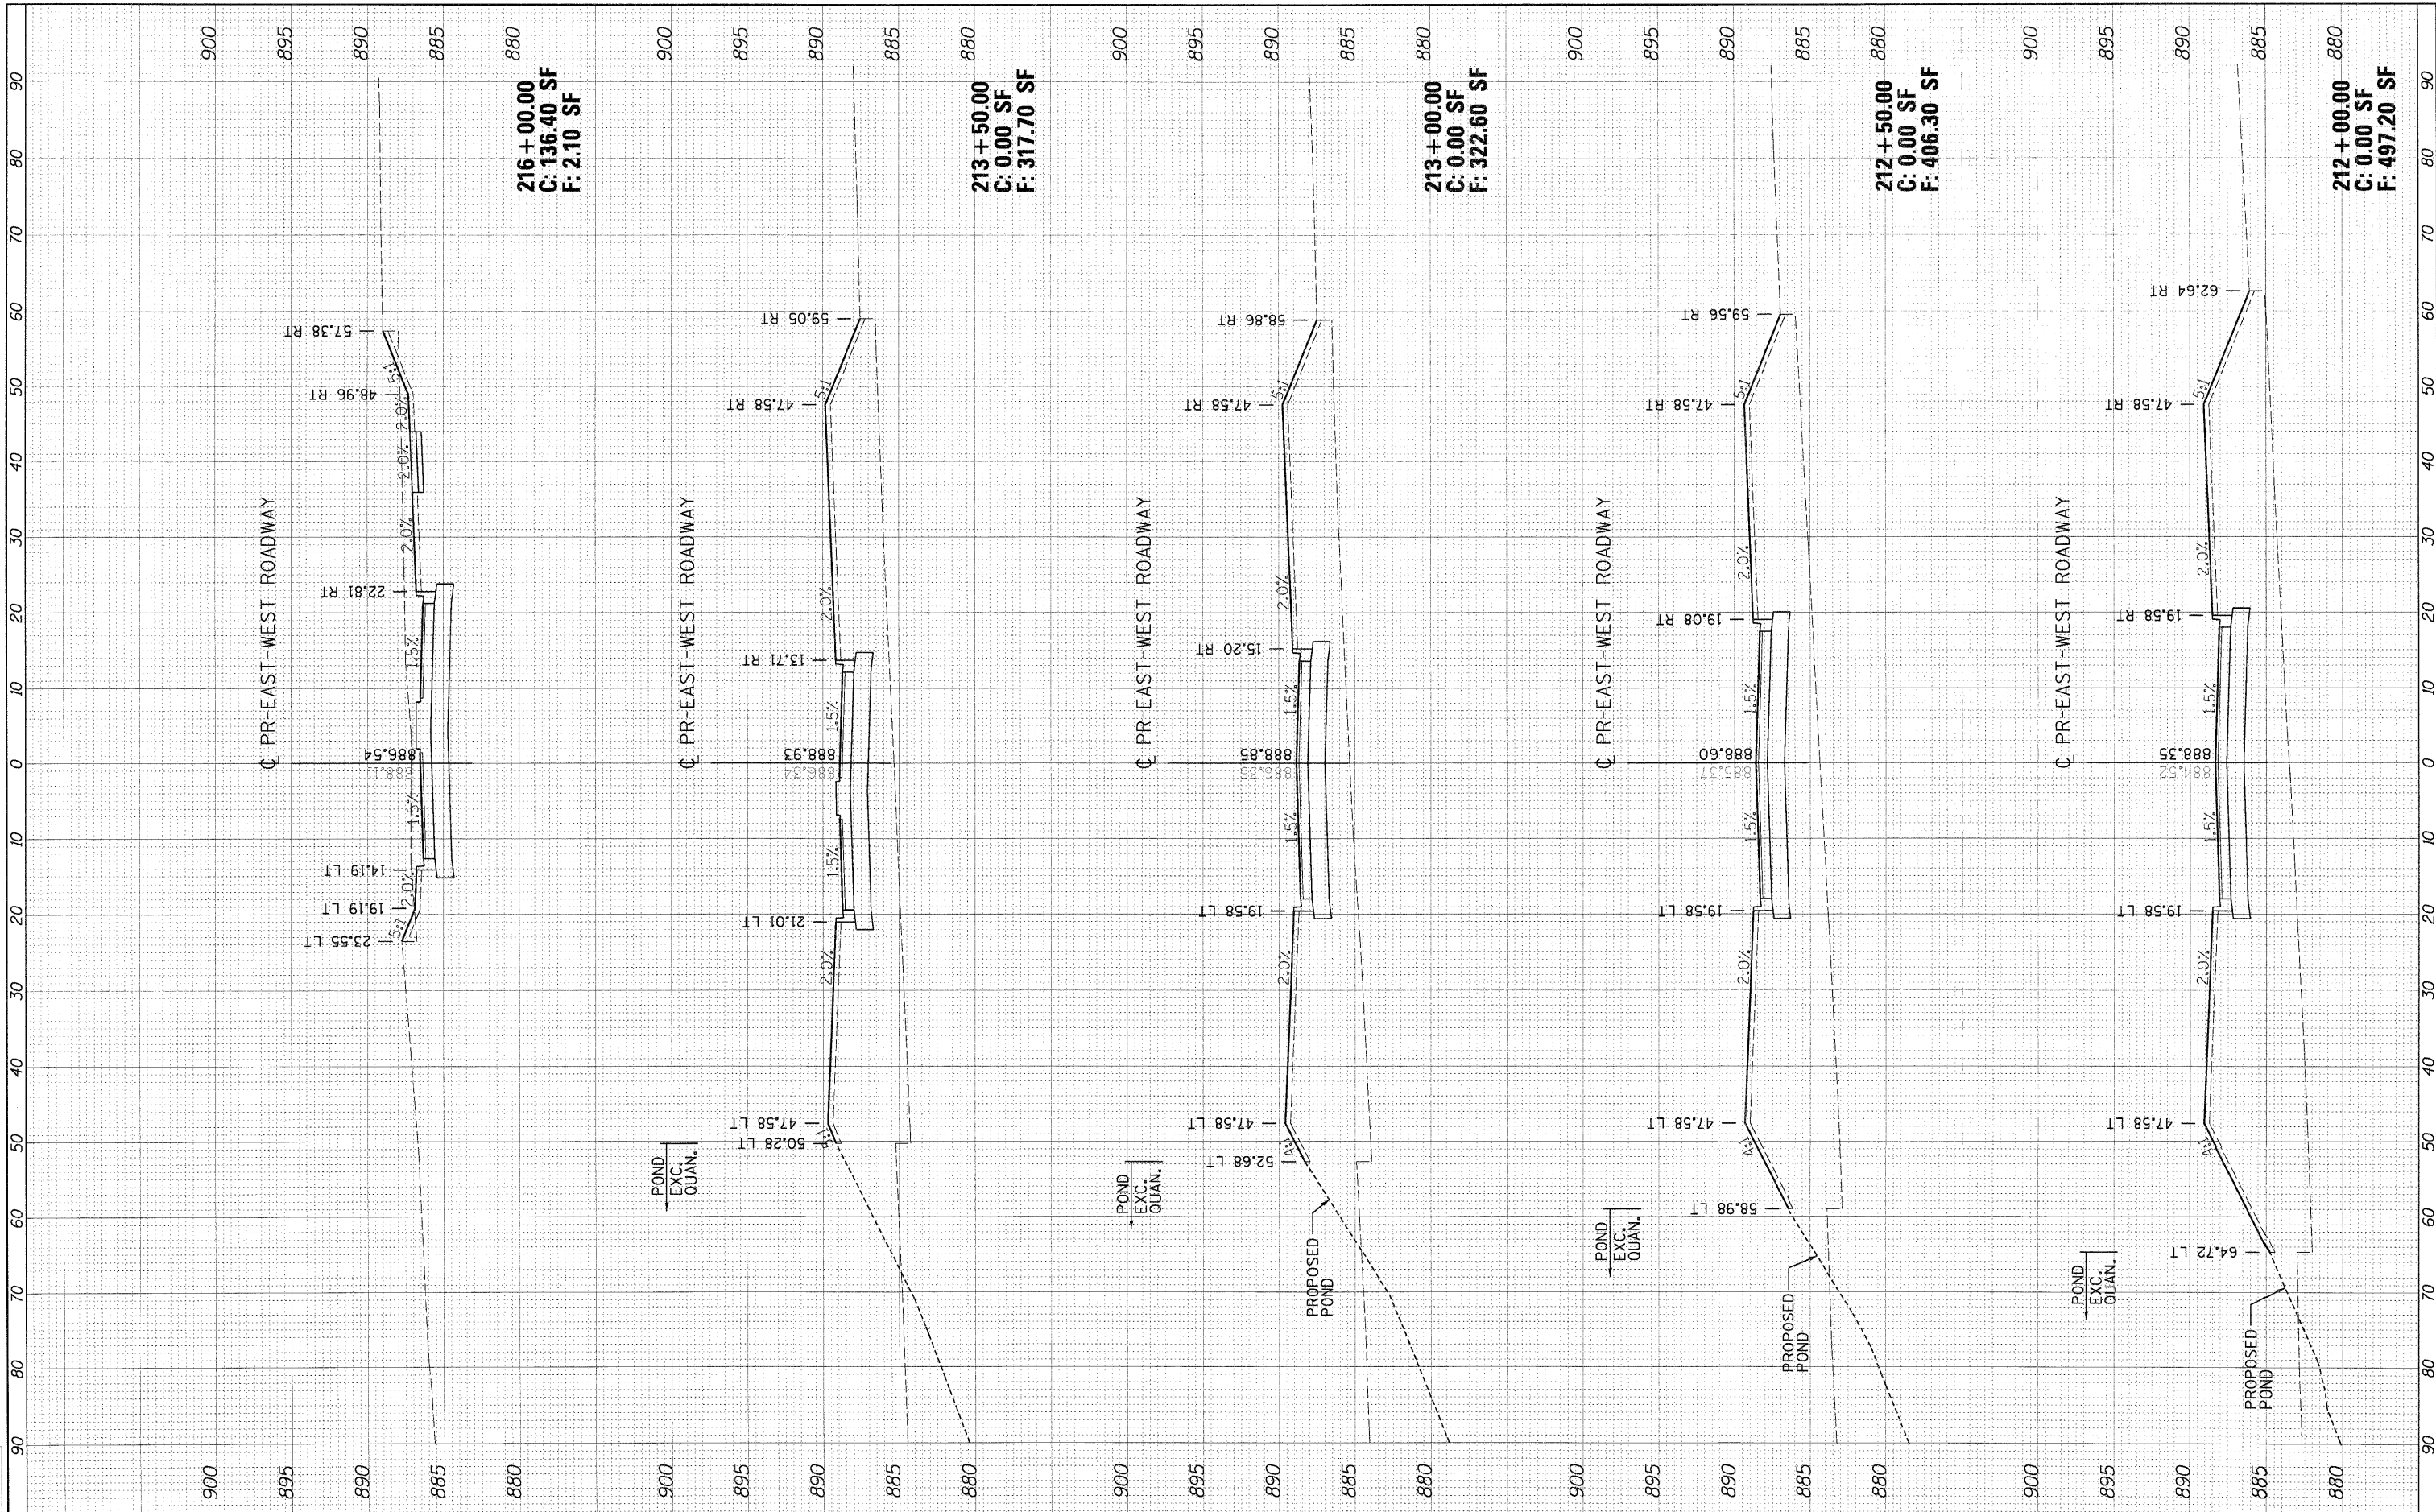

FILE NAME = I:\2010jobs\06R1582\CAUD\Road\Sheet\11-202-YS-EASTWEST1.dgn  
 USER NAME = MWH  
 PLOT SCALE = AS SHOWN  
 PLOT DATE = 11/05/2010

DESIGNED - DPA	REVISED -
DRAWN - MWH	REVISED -
CHECKED - DPA	REVISED -
DATE - 11/04/10	REVISED -

**STATE OF ILLINOIS  
DEPARTMENT OF TRANSPORTATION**

**EAST-WEST ROADWAY SOUTH CROSS SECTIONS  
NORTHERN ILLINOIS UNIVERSITY  
FAR WEST CAMPUS EXPANSION**  
 SCALE: AS SHOWN SHEET NO. OF SHEETS STA. 212+00.00 TO STA. 216+00.00

F.A. RTE. 567	SECTION 06-00002-00-PV	COUNTY DEKALB	TOTAL SHEETS 148	SHEET NO. 103
FED. ROAD DIST. NO.		ILLINOIS FED. AID PROJECT		
		CONTRACT NO. 87476		