


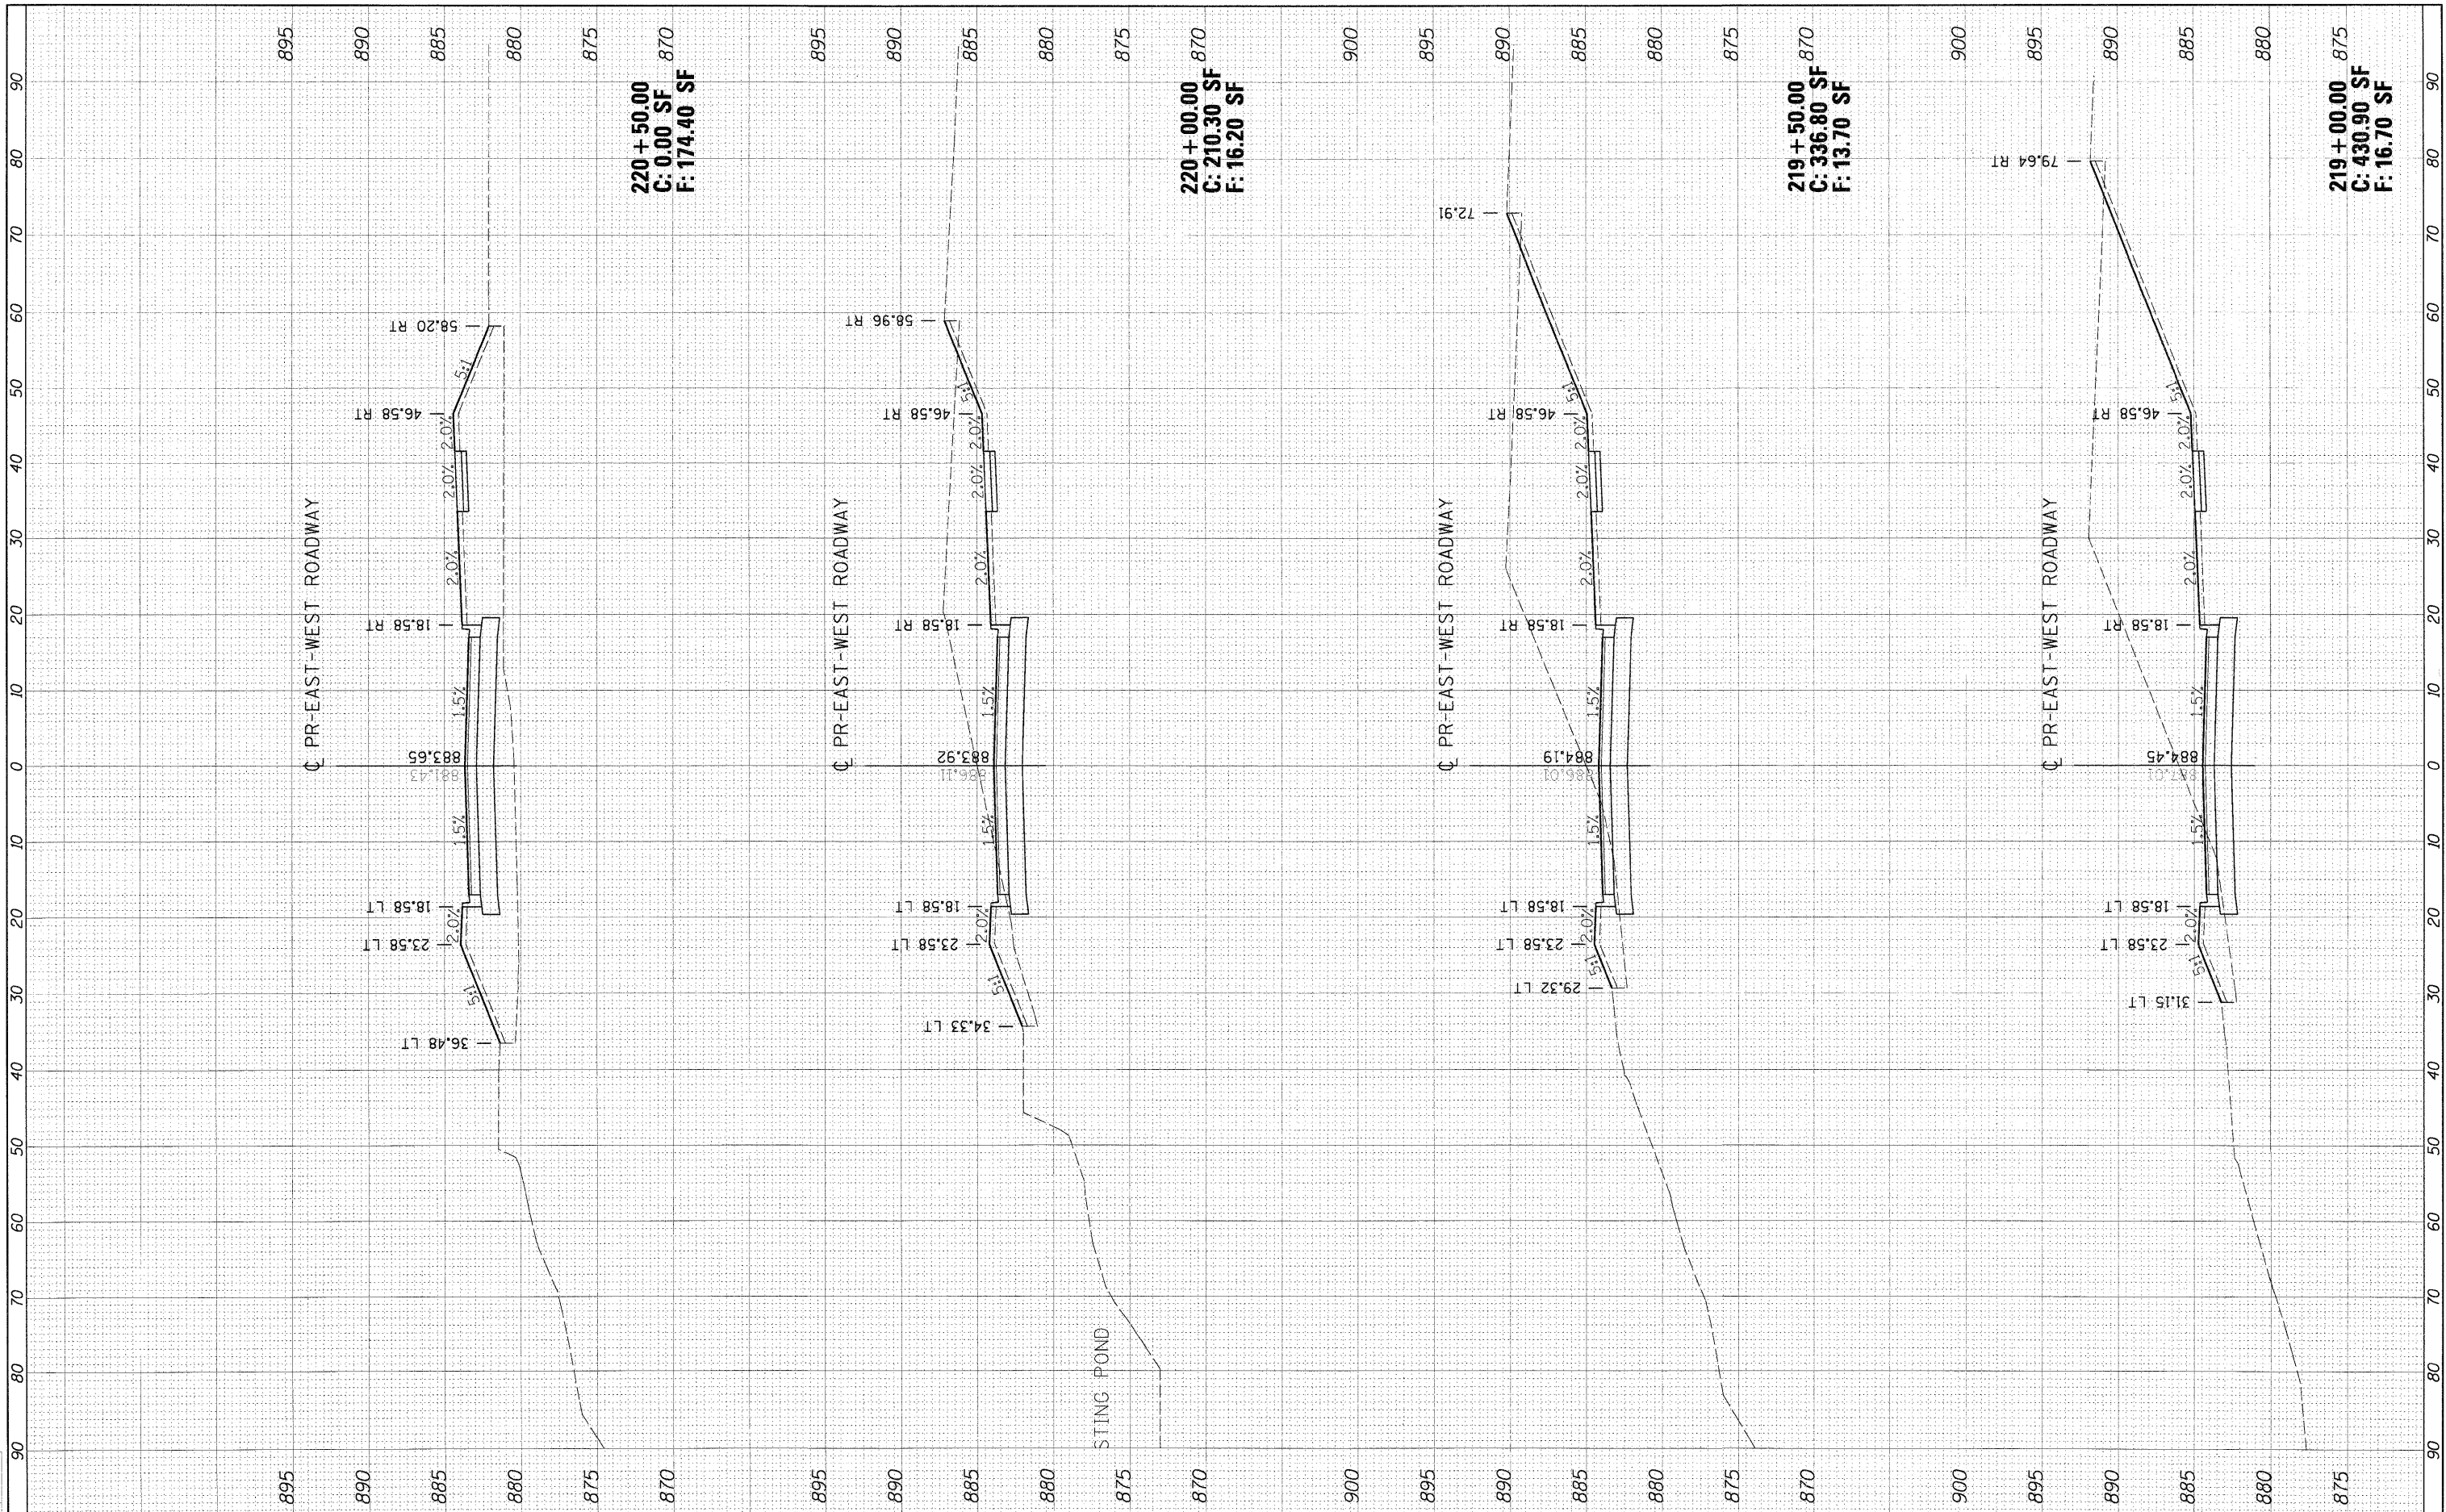

LAYOUT: MWH 08/31/10  
 DRAWN: MWH 11/04/10  
 REVIEWED: DPA 11/04/10



FILE NAME = J:\1188\jobs\1188\1188\3\CADD\Road\Sheet\C-382-X5-EASTWEST1.dgn  
 USER NAME = MWH

PLOT SCALE = AS SHOWN  
 PLOT DATE = 11/05/2010

DESIGNED - DPA  
 DRAWN - MWH  
 CHECKED - DPA  
 DATE - 11/04/10

REVISED -  
 REVISED -  
 REVISED -  
 REVISED -

**STATE OF ILLINOIS  
 DEPARTMENT OF TRANSPORTATION**

**EAST-WEST ROADWAY SOUTH CROSS SECTIONS  
 NORTHERN ILLINOIS UNIVERSITY  
 FAR WEST CAMPUS EXPANSION**

SCALE: AS SHOWN SHEET NO. OF SHEETS STA. 219+00.00 TO STA. 220+50.00

F.A. RTE.	SECTION	COUNTY	TOTAL SHEETS	SHEET NO.
567	06-00002-00-PV	DEKALB	148	105
CONTRACT NO. 87476				
FED. ROAD DIST. NO. ILLINOIS FED. AID PROJECT				