


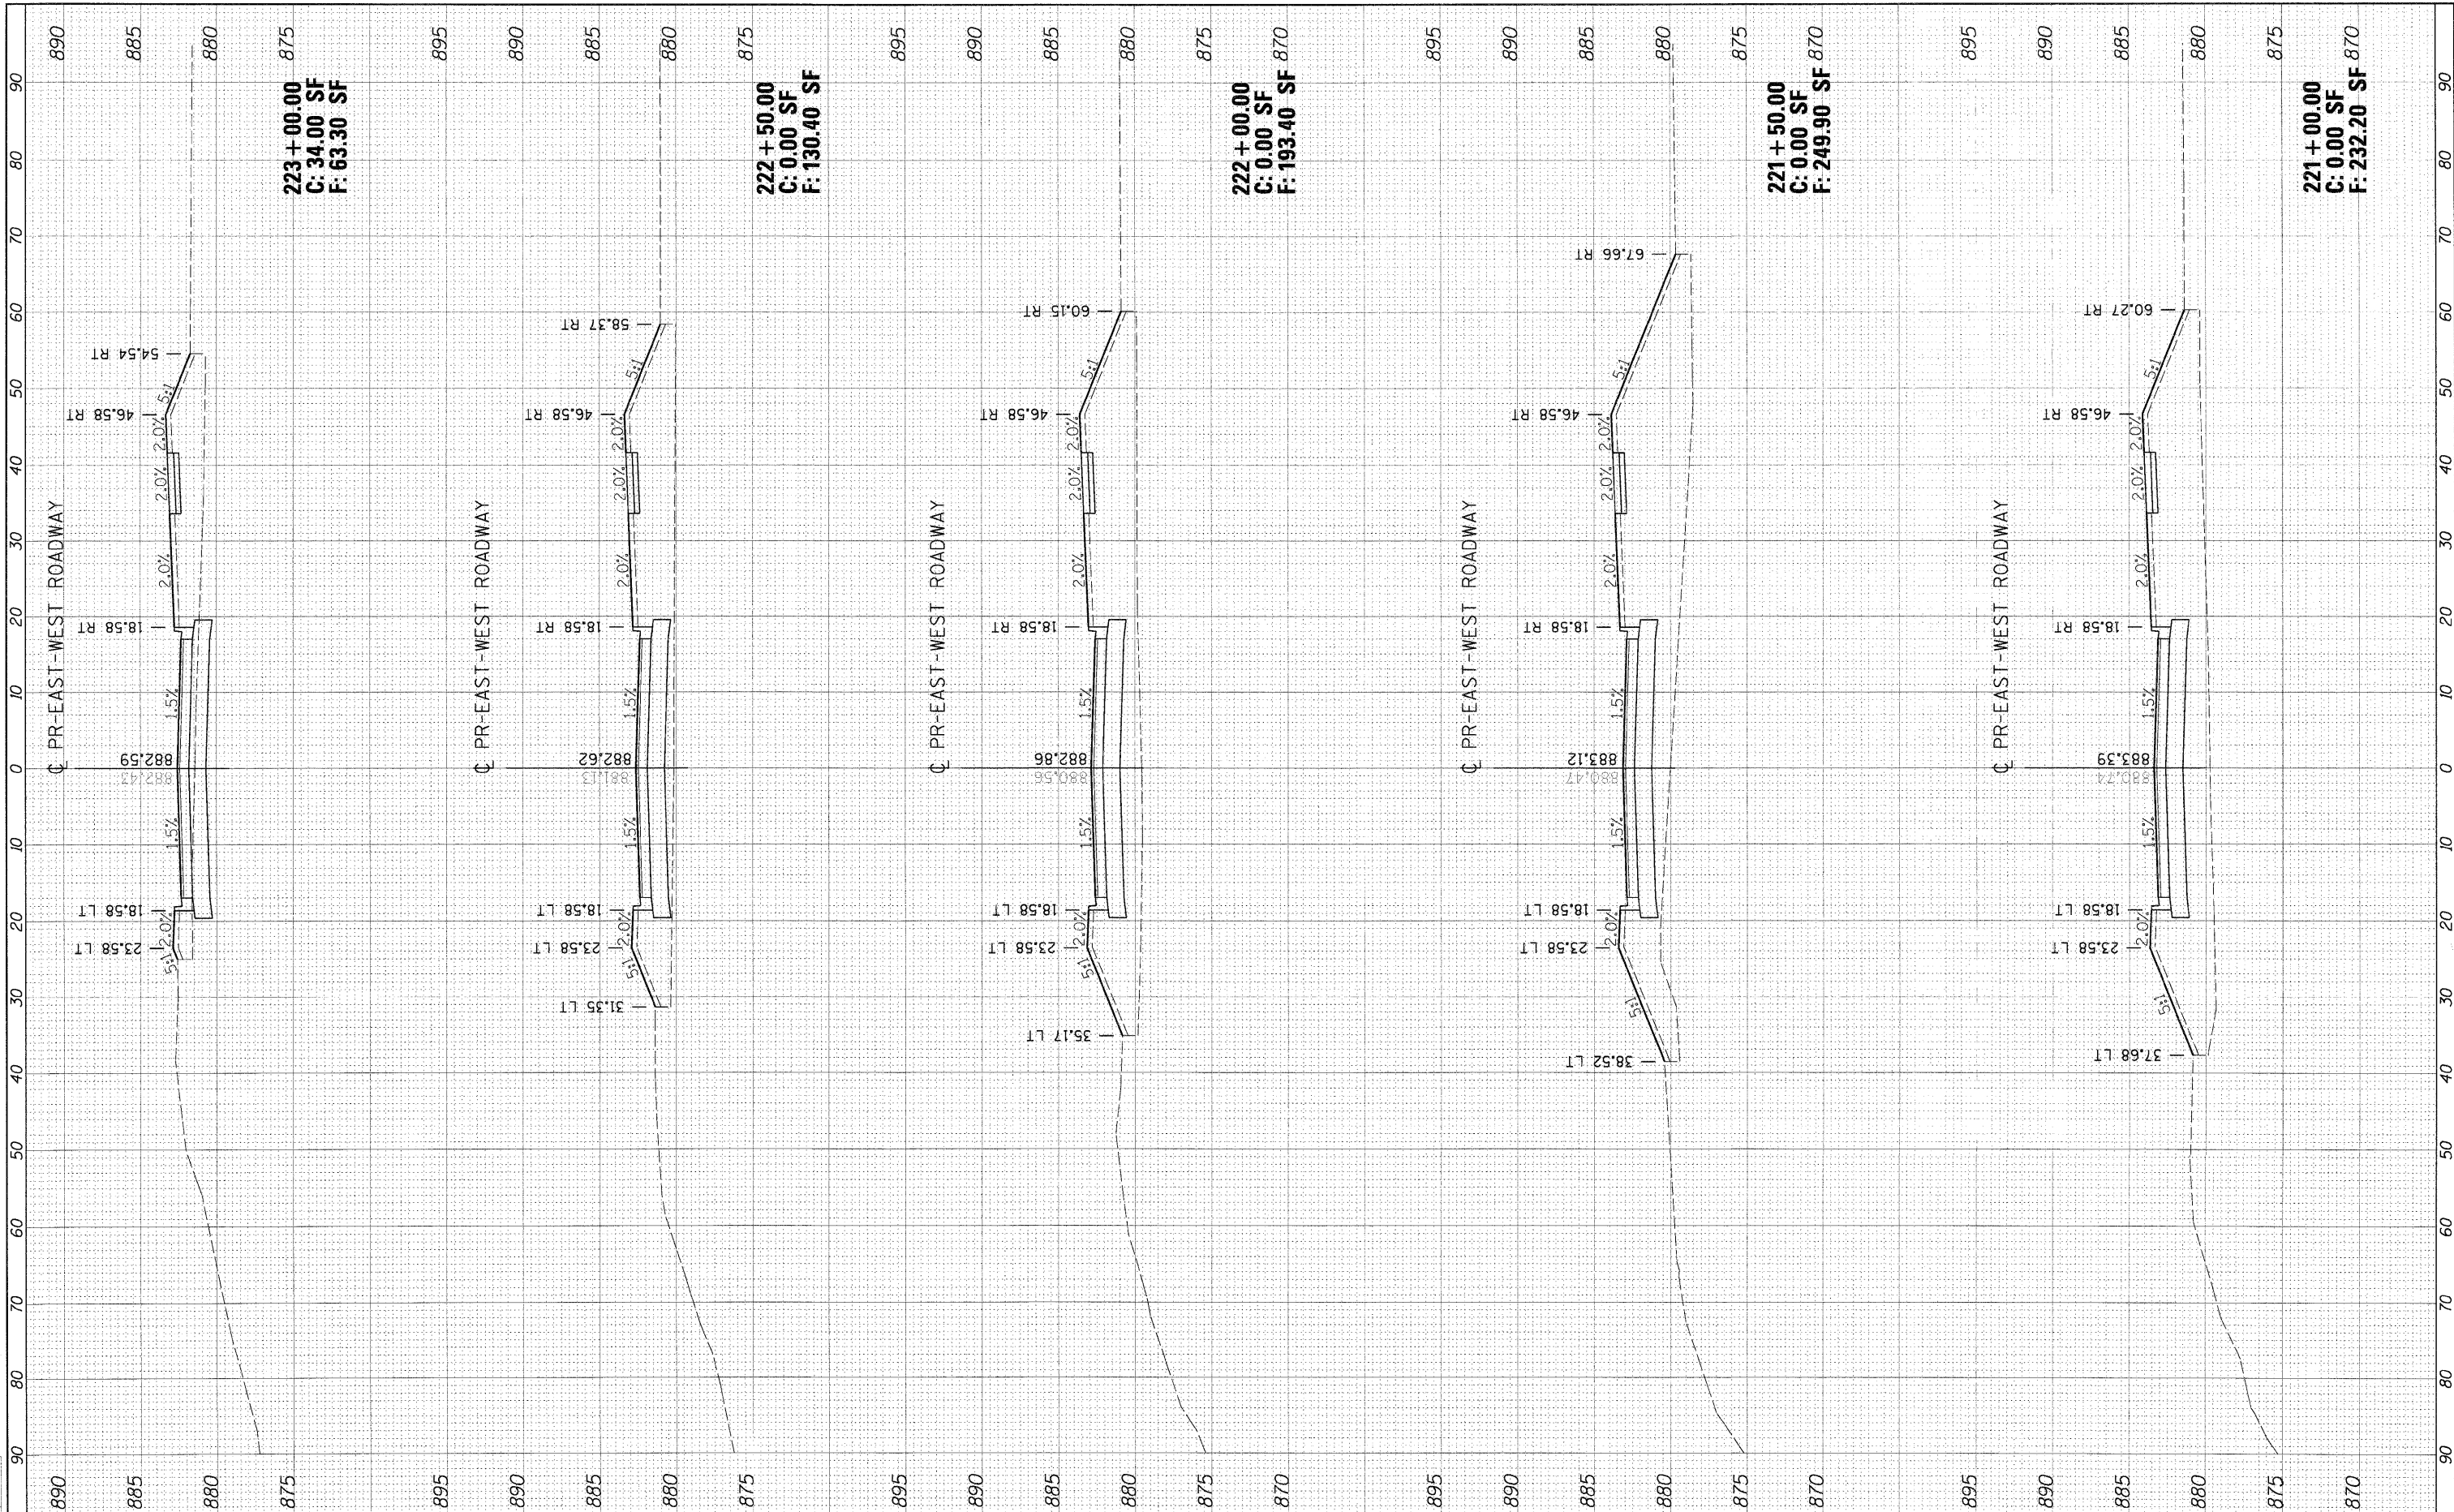

LAY'OUT: MWH 08/21/10  
 DRAWN: MWH 11/04/10  
 REVIEWED: DPA 11/04/10



FILE NAME = \\msjobs\08R1583\CADD\Road\Sheet\C-382-XS-EASTWEST.dgn  
 USER NAME = MWH  
 PLOT SCALE = AS SHOWN  
 PLOT DATE = 11/05/2010

DESIGNED - DPA  
 DRAWN - MWH  
 CHECKED - DPA  
 DATE - 11/04/10

REVISED -  
 REVISED -  
 REVISED -  
 REVISED -

**STATE OF ILLINOIS**  
**DEPARTMENT OF TRANSPORTATION**

**EAST-WEST ROADWAY SOUTH CROSS SECTIONS**  
**NORTHERN ILLINOIS UNIVERSITY**  
**FAR WEST CAMPUS EXPANSION**

SCALE: AS SHOWN SHEET NO. OF SHEETS STA. 221+00.00 TO STA. 223+00.00

F.A. RTE.	SECTION	COUNTY	TOTAL SHEETS	SHEET NO.
567	06-00002-00-PV	DEKALB	148	106
CONTRACT NO. 87476				
FED. ROAD DIST. NO.		ILLINOIS FED. AID PROJECT		