




LAYOUT	MWH	08/31/10
DRAWN	MWH	11/04/10
REVIEWED	DPA	11/07/10

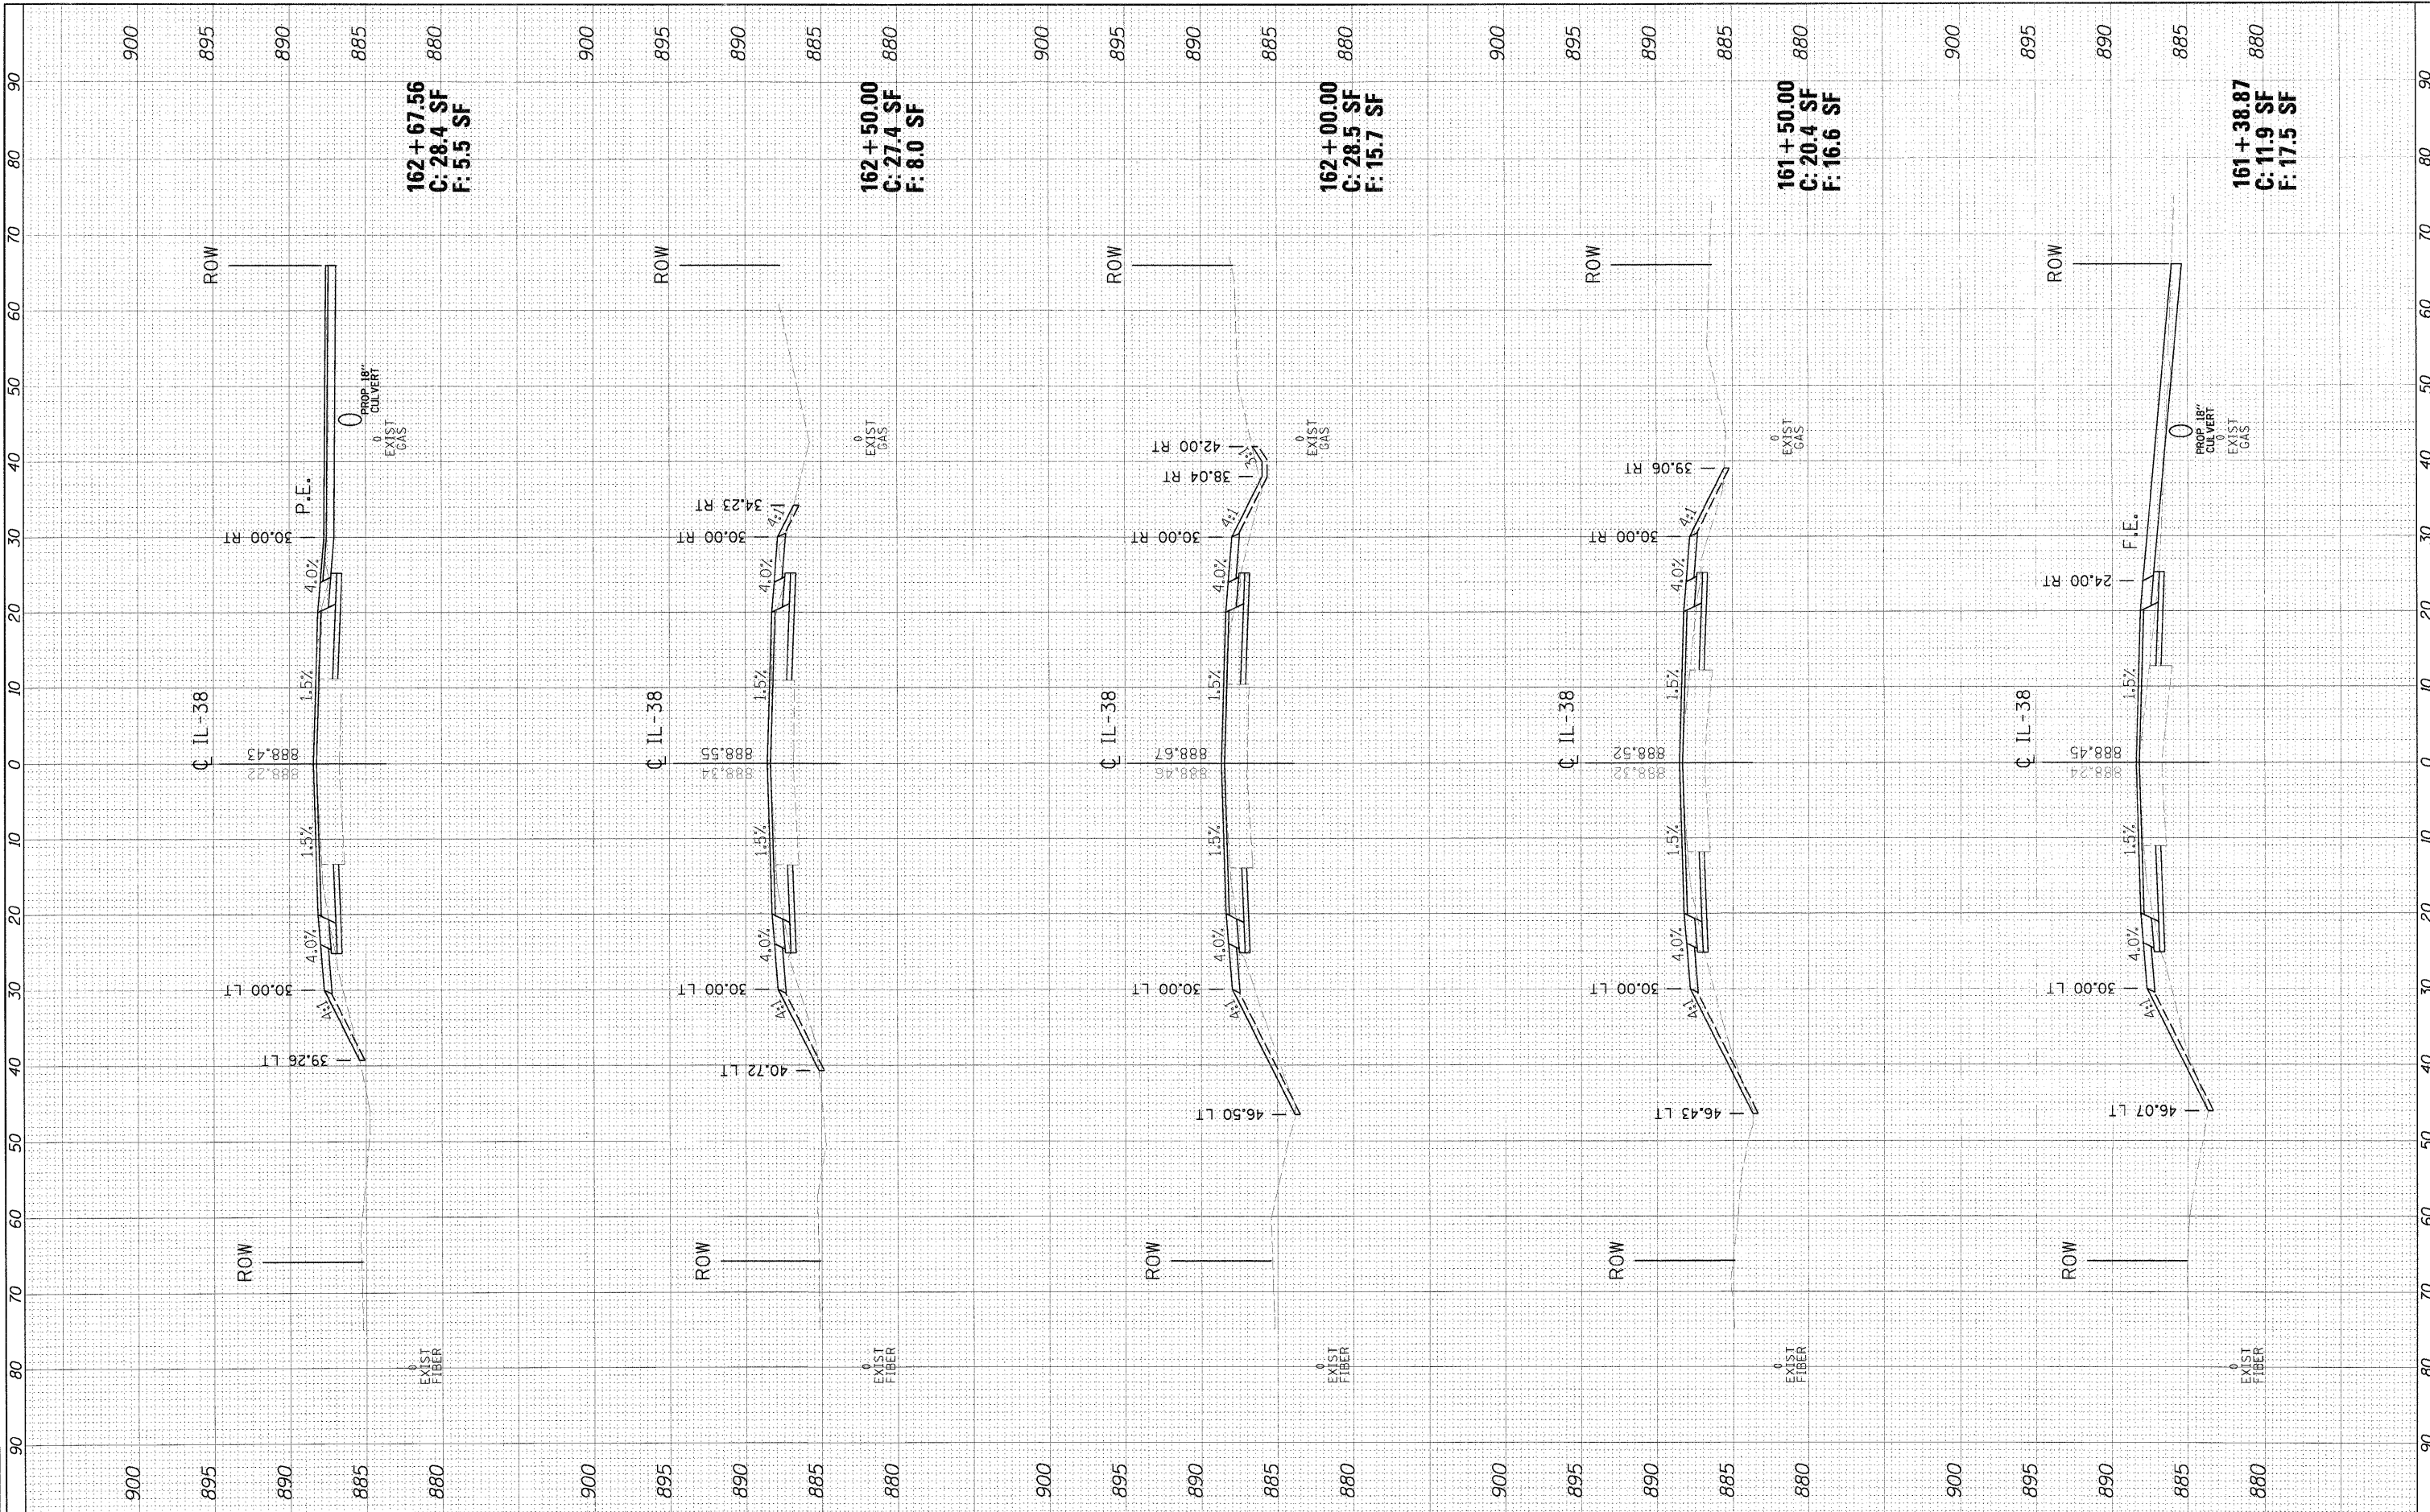

162 + 67.56
C: 28.4 SF
F: 5.5 SF

162 + 50.00
C: 27.4 SF
F: 8.0 SF

162 + 00.00
C: 28.5 SF
F: 15.7 SF

161 + 50.00
C: 20.4 SF
F: 16.6 SF

161 + 38.87
C: 11.9 SF
F: 17.5 SF

**STATE OF ILLINOIS
DEPARTMENT OF TRANSPORTATION**

**IL38 CROSS SECTIONS
NORTHERN ILLINOIS UNIVERSITY
FAR WEST CAMPUS EXPANSION**

FILE NAME =
I:\06\jobs\06RIS03\CADD\Road\Sheet\11-305-KS-IL38.dgn

USER NAME = MWH
PLOT SCALE = AS SHOWN
PLOT DATE = 11/05/2010

DESIGNED - DPA
DRAWN - MWH
CHECKED - DPA
DATE - 11/04/10

REVISED -
REVISED -
REVISED -
REVISED -

SCALE: AS SHOWN SHEET NO. OF SHEETS STA. 161+38.87 TO STA. 162+67.56

F.A. RTE.	SECTION	COUNTY	TOTAL SHEETS	SHEET NO.
567	06-00002-00-PV	DEKALB	148	131
FED. ROAD DIST. NO.			ILLINOIS FED. AID PROJECT	
			CONTRACT NO. 87476	