

LAYOUT	MMH	08/31/10
DRAWN	MMH	11/04/10
REVIEWED	DPA	11/04/10

FILE NAME = I:\MSJobs\10811031\CHUD\Road\Sheet\C-305-KS-IL38.dgn
 USER NAME = MMH
 PLOT SCALE = AS SHOWN
 PLOT DATE = 11/05/2010

DESIGNED - DPA
 DRAWN - MMH
 CHECKED - DPA
 DATE - 11/04/10


REVISED -
 REVISED -
 REVISED -
 REVISED -

**STATE OF ILLINOIS
DEPARTMENT OF TRANSPORTATION**

**IL38 CROSS SECTIONS
NORTHERN ILLINOIS UNIVERSITY
FAR WEST CAMPUS EXPANSION**

SCALE: AS SHOWN SHEET NO. OF SHEETS STA. 165+50.00 TO STA. 167+50.00

F.A. RTE.	SECTION	COUNTY	TOTAL SHEETS	SHEET NO.
567	06-00002-00-PV	DEKALB	148	133
FED. ROAD DIST. NO. ILLINOIS FED. AID PROJECT			CONTRACT NO. 87476	

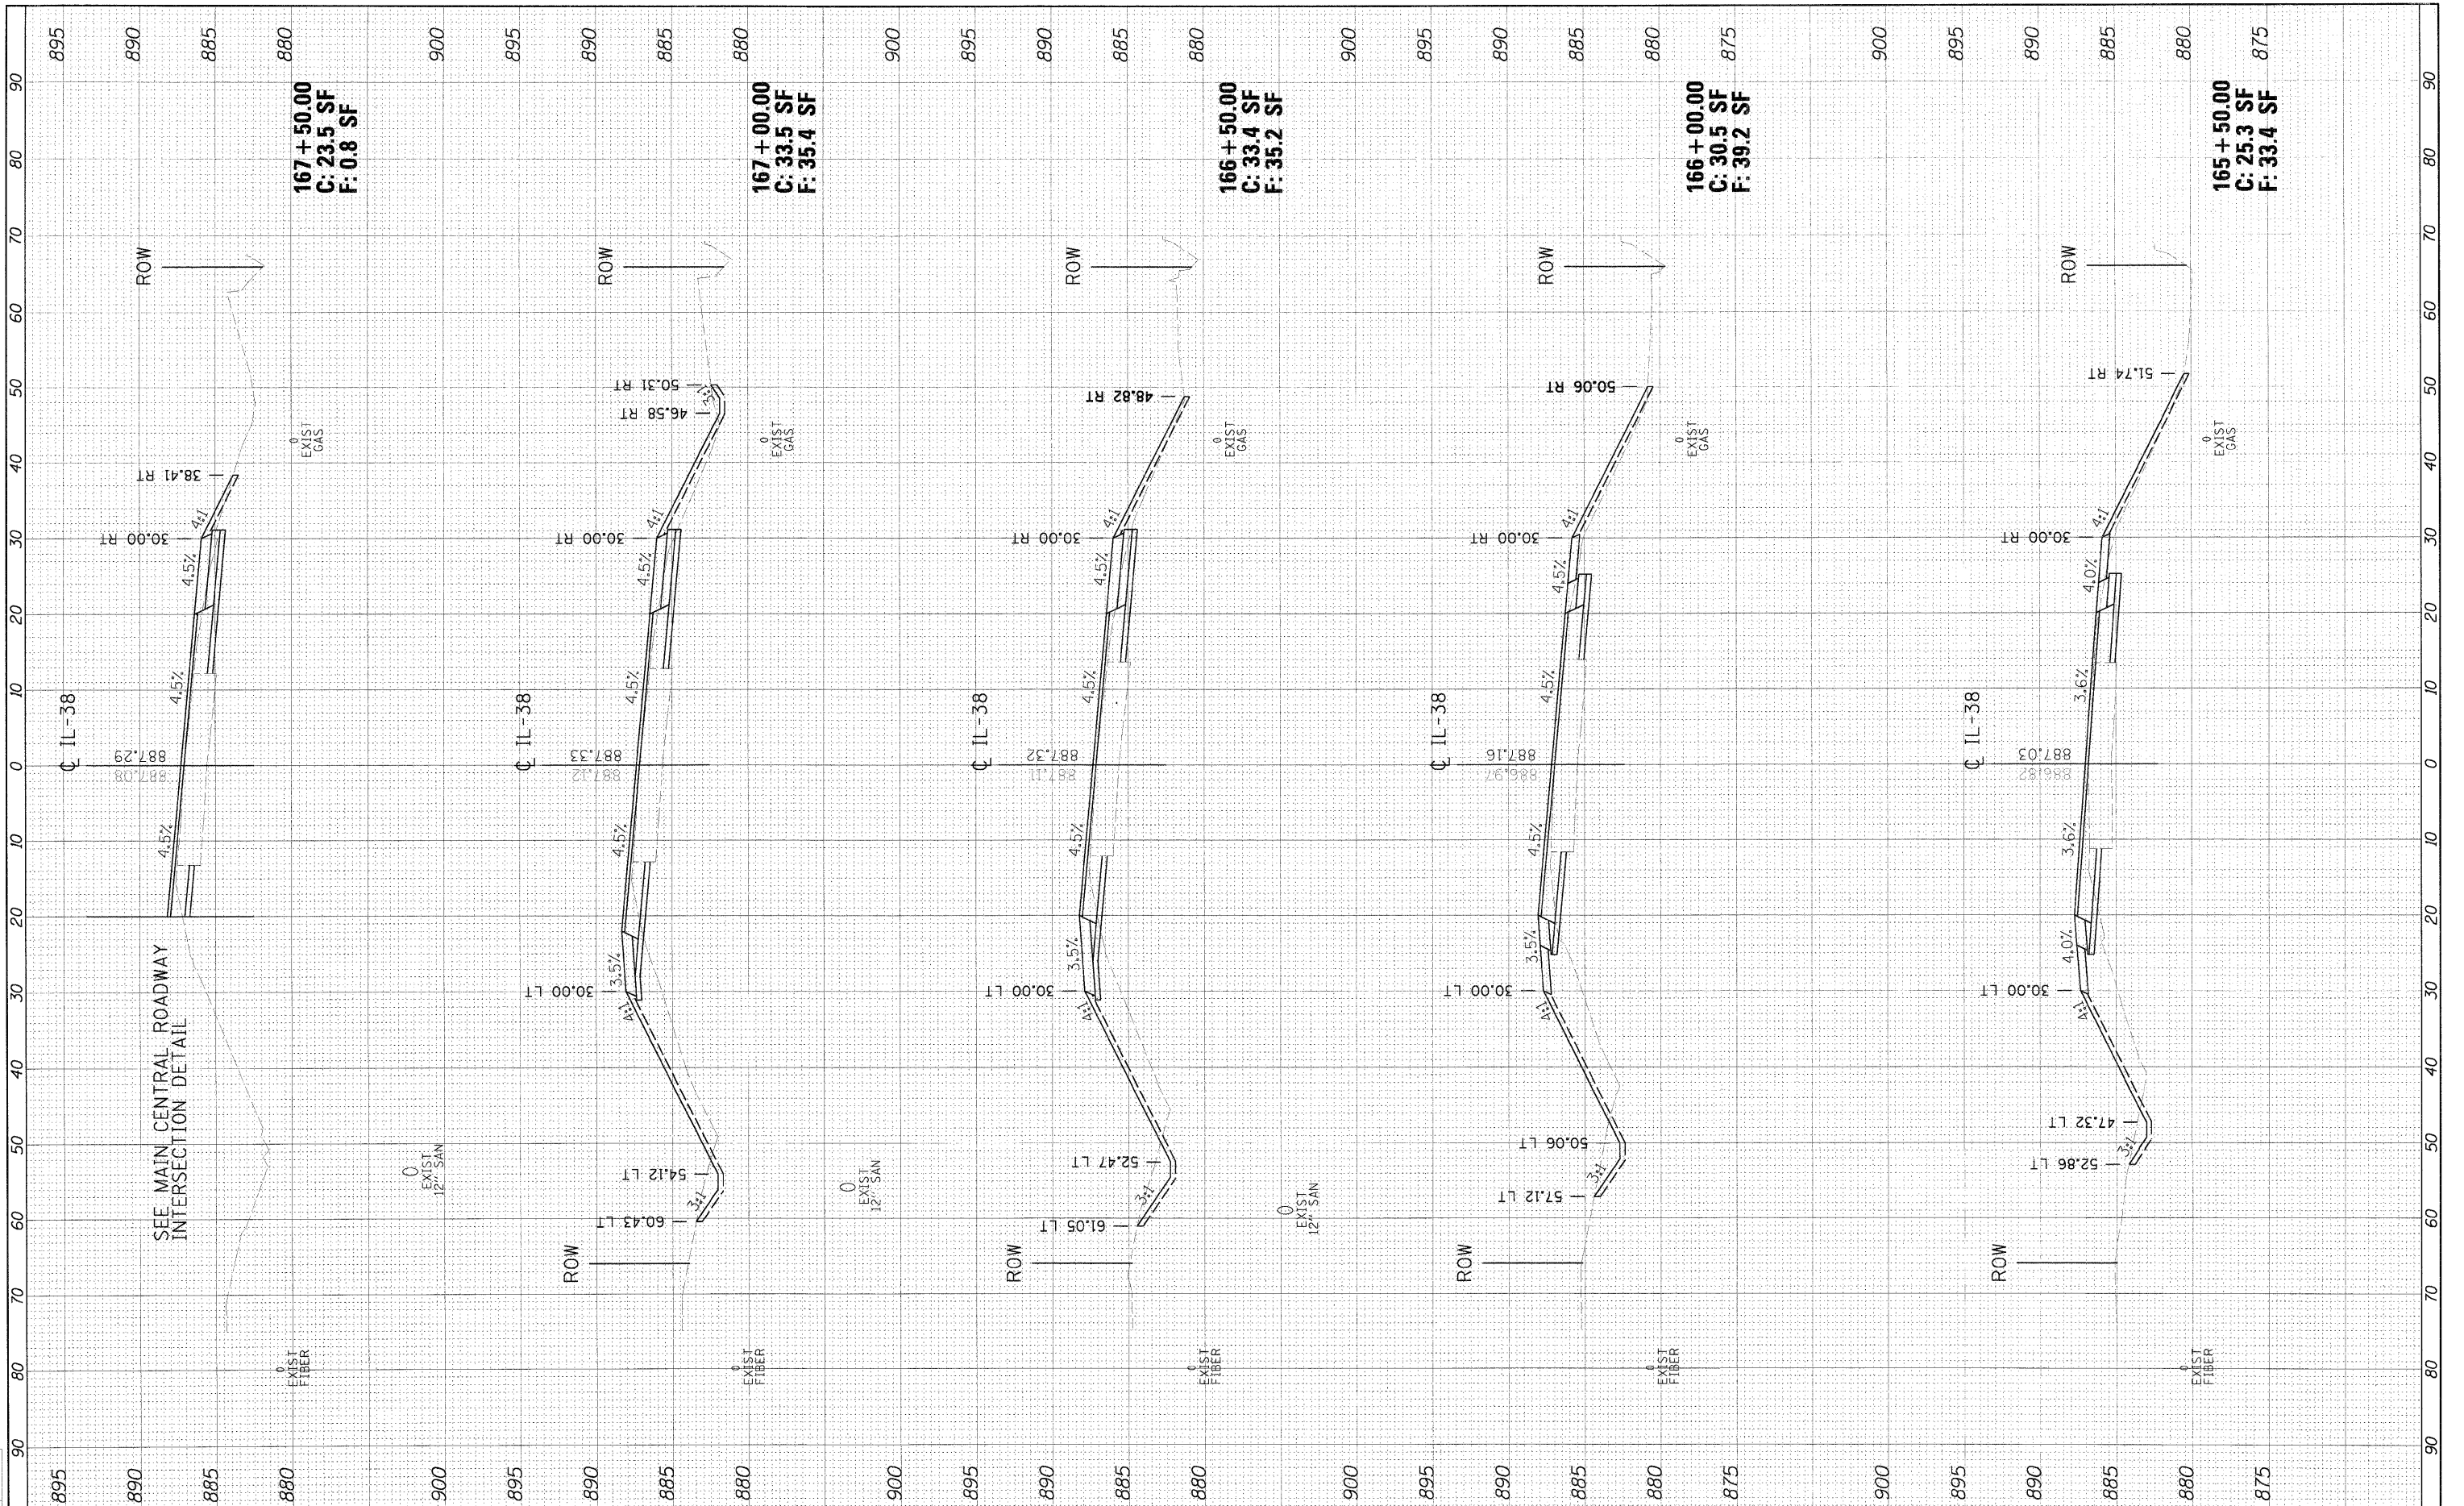

SEE MAIN CENTRAL ROADWAY INTERSECTION DETAIL

167+50.00
C: 23.5 SF
F: 0.8 SF

167+00.00
C: 33.5 SF
F: 35.4 SF

166+50.00
C: 33.4 SF
F: 35.2 SF

166+00.00
C: 30.5 SF
F: 39.2 SF

165+50.00
C: 25.3 SF
F: 33.4 SF