
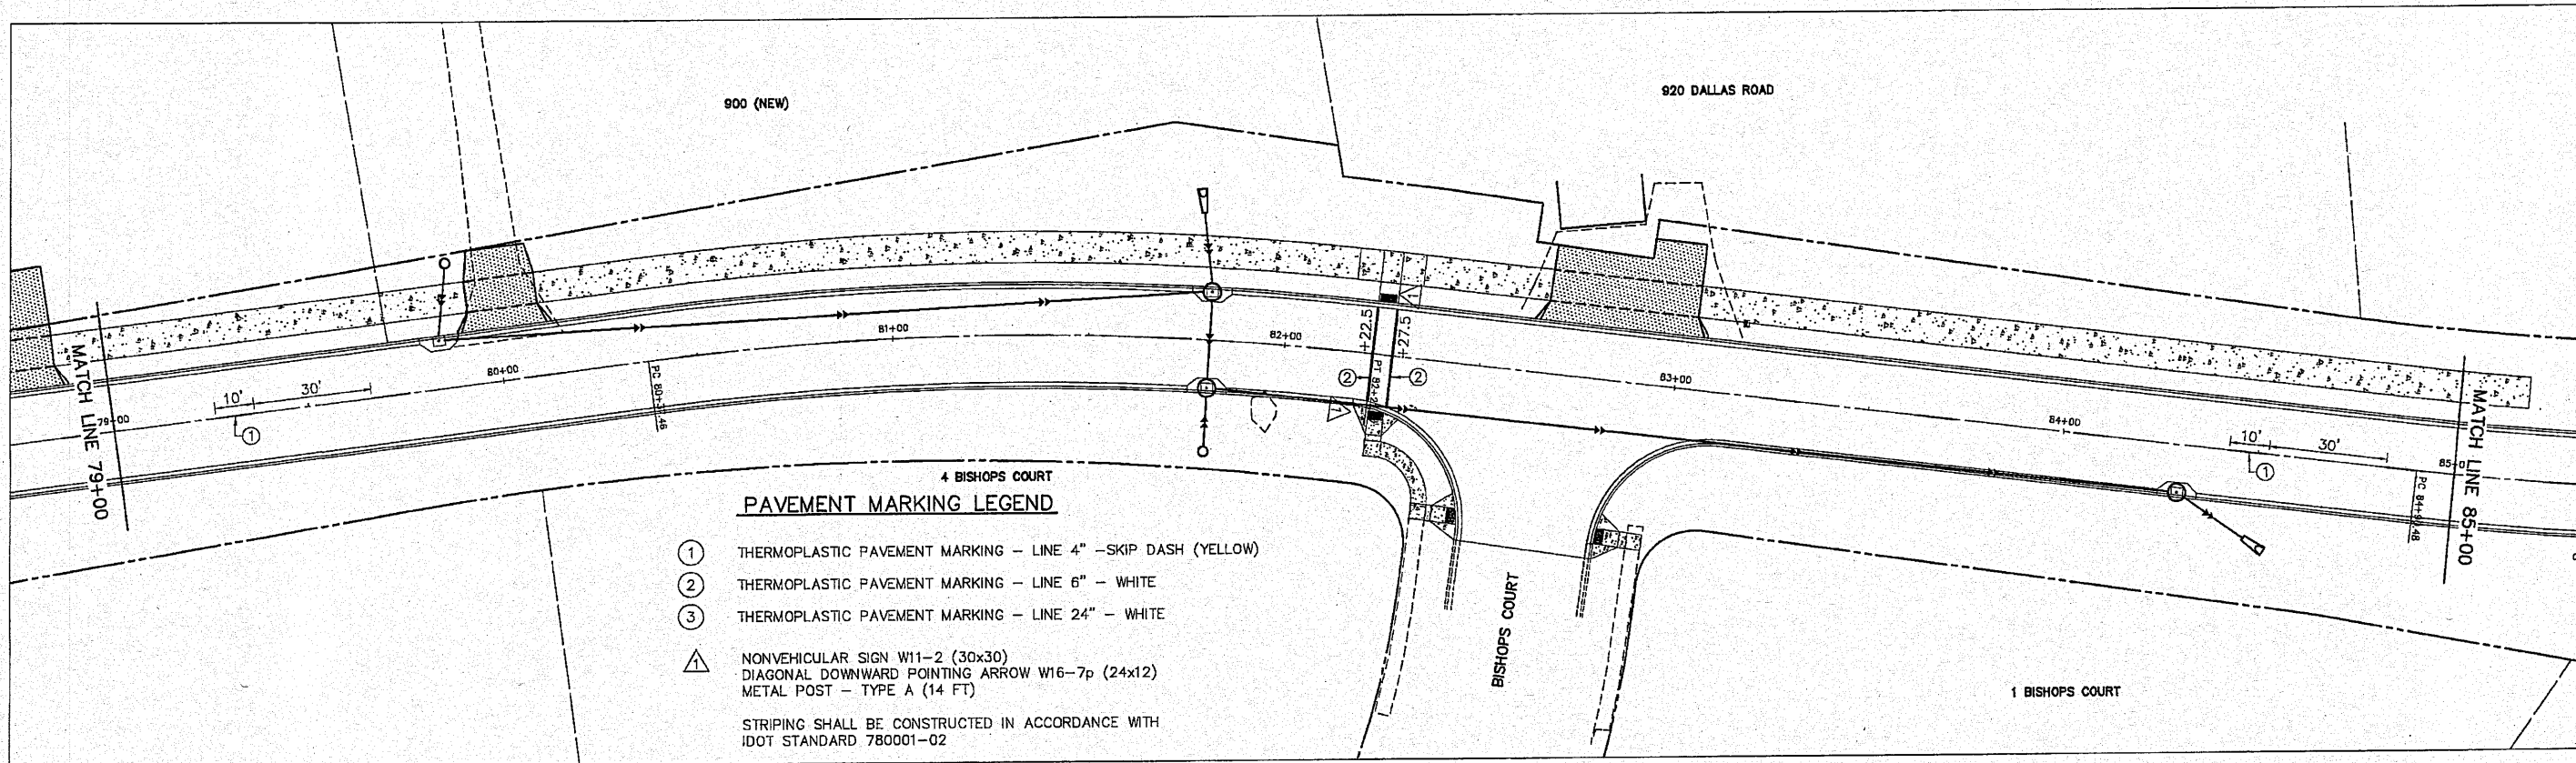


ROUTE NO.	SECTION	COUNTY	TOTAL SHEETS	THIS SHEET
F.A.U. 6739	*	TAZEVELL	36	24
FED. ROAD DIST. NO. 7		ILLINOIS	PROJECT	M-5093-129
		* 05-00103-00-FP		
CONTRACT NO. 89493				

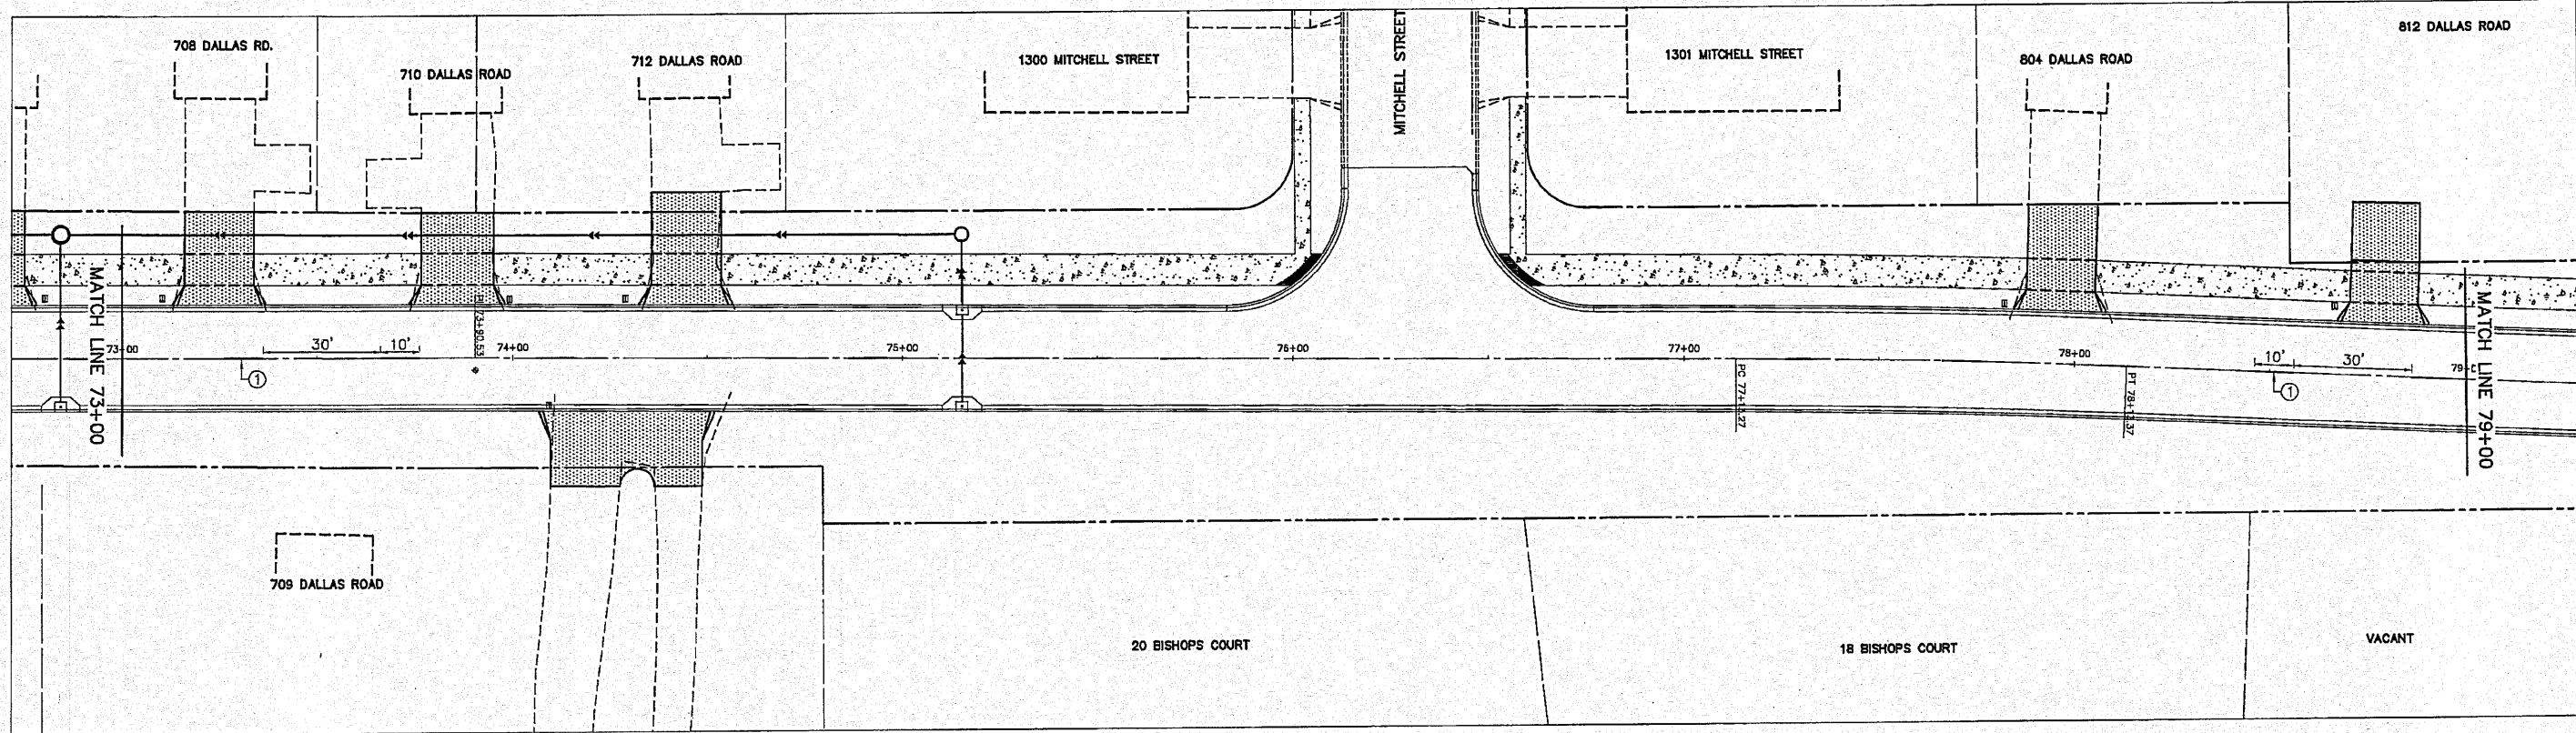

- PAVEMENT MARKING LEGEND**
- ① THERMOPLASTIC PAVEMENT MARKING - LINE 4" - SKIP DASH (YELLOW)
 - ② THERMOPLASTIC PAVEMENT MARKING - LINE 6" - WHITE
 - ③ THERMOPLASTIC PAVEMENT MARKING - LINE 24" - WHITE
 - ▲ NONVEHICULAR SIGN W11-2 (30x30)
DIAGONAL DOWNWARD POINTING ARROW W16-7p (24x12)
METAL POST - TYPE A (14 FT)
- STRIPING SHALL BE CONSTRUCTED IN ACCORDANCE WITH IDOT STANDARD 780001-02

PAVEMENT MARKINGS DALLAS ROAD - PHASE ONE		AUSTIN ENGINEERING CO., INC. CIVIL ENGINEERS	
FOR: CITY OF WASHINGTON	DATE: 09/13/10	SCALE: 1" = 20'	BOOK:
REVISED:	REVISED:	REVISED:	REVISED:
PROJECT NO. 20-07-005		SHEET NO. 24 OF 36	