


ROUTE NO.	SECTION	COUNTY	TOTAL SHEETS	THIS SHEET
F.A.U. 6739	*	TAZEWELL	36	28

FED. ROAD DIST. NO. 7 ILLINOIS PROJECT M-5093-129

05-00103-00-FP  
CONTRACT NO. 89493

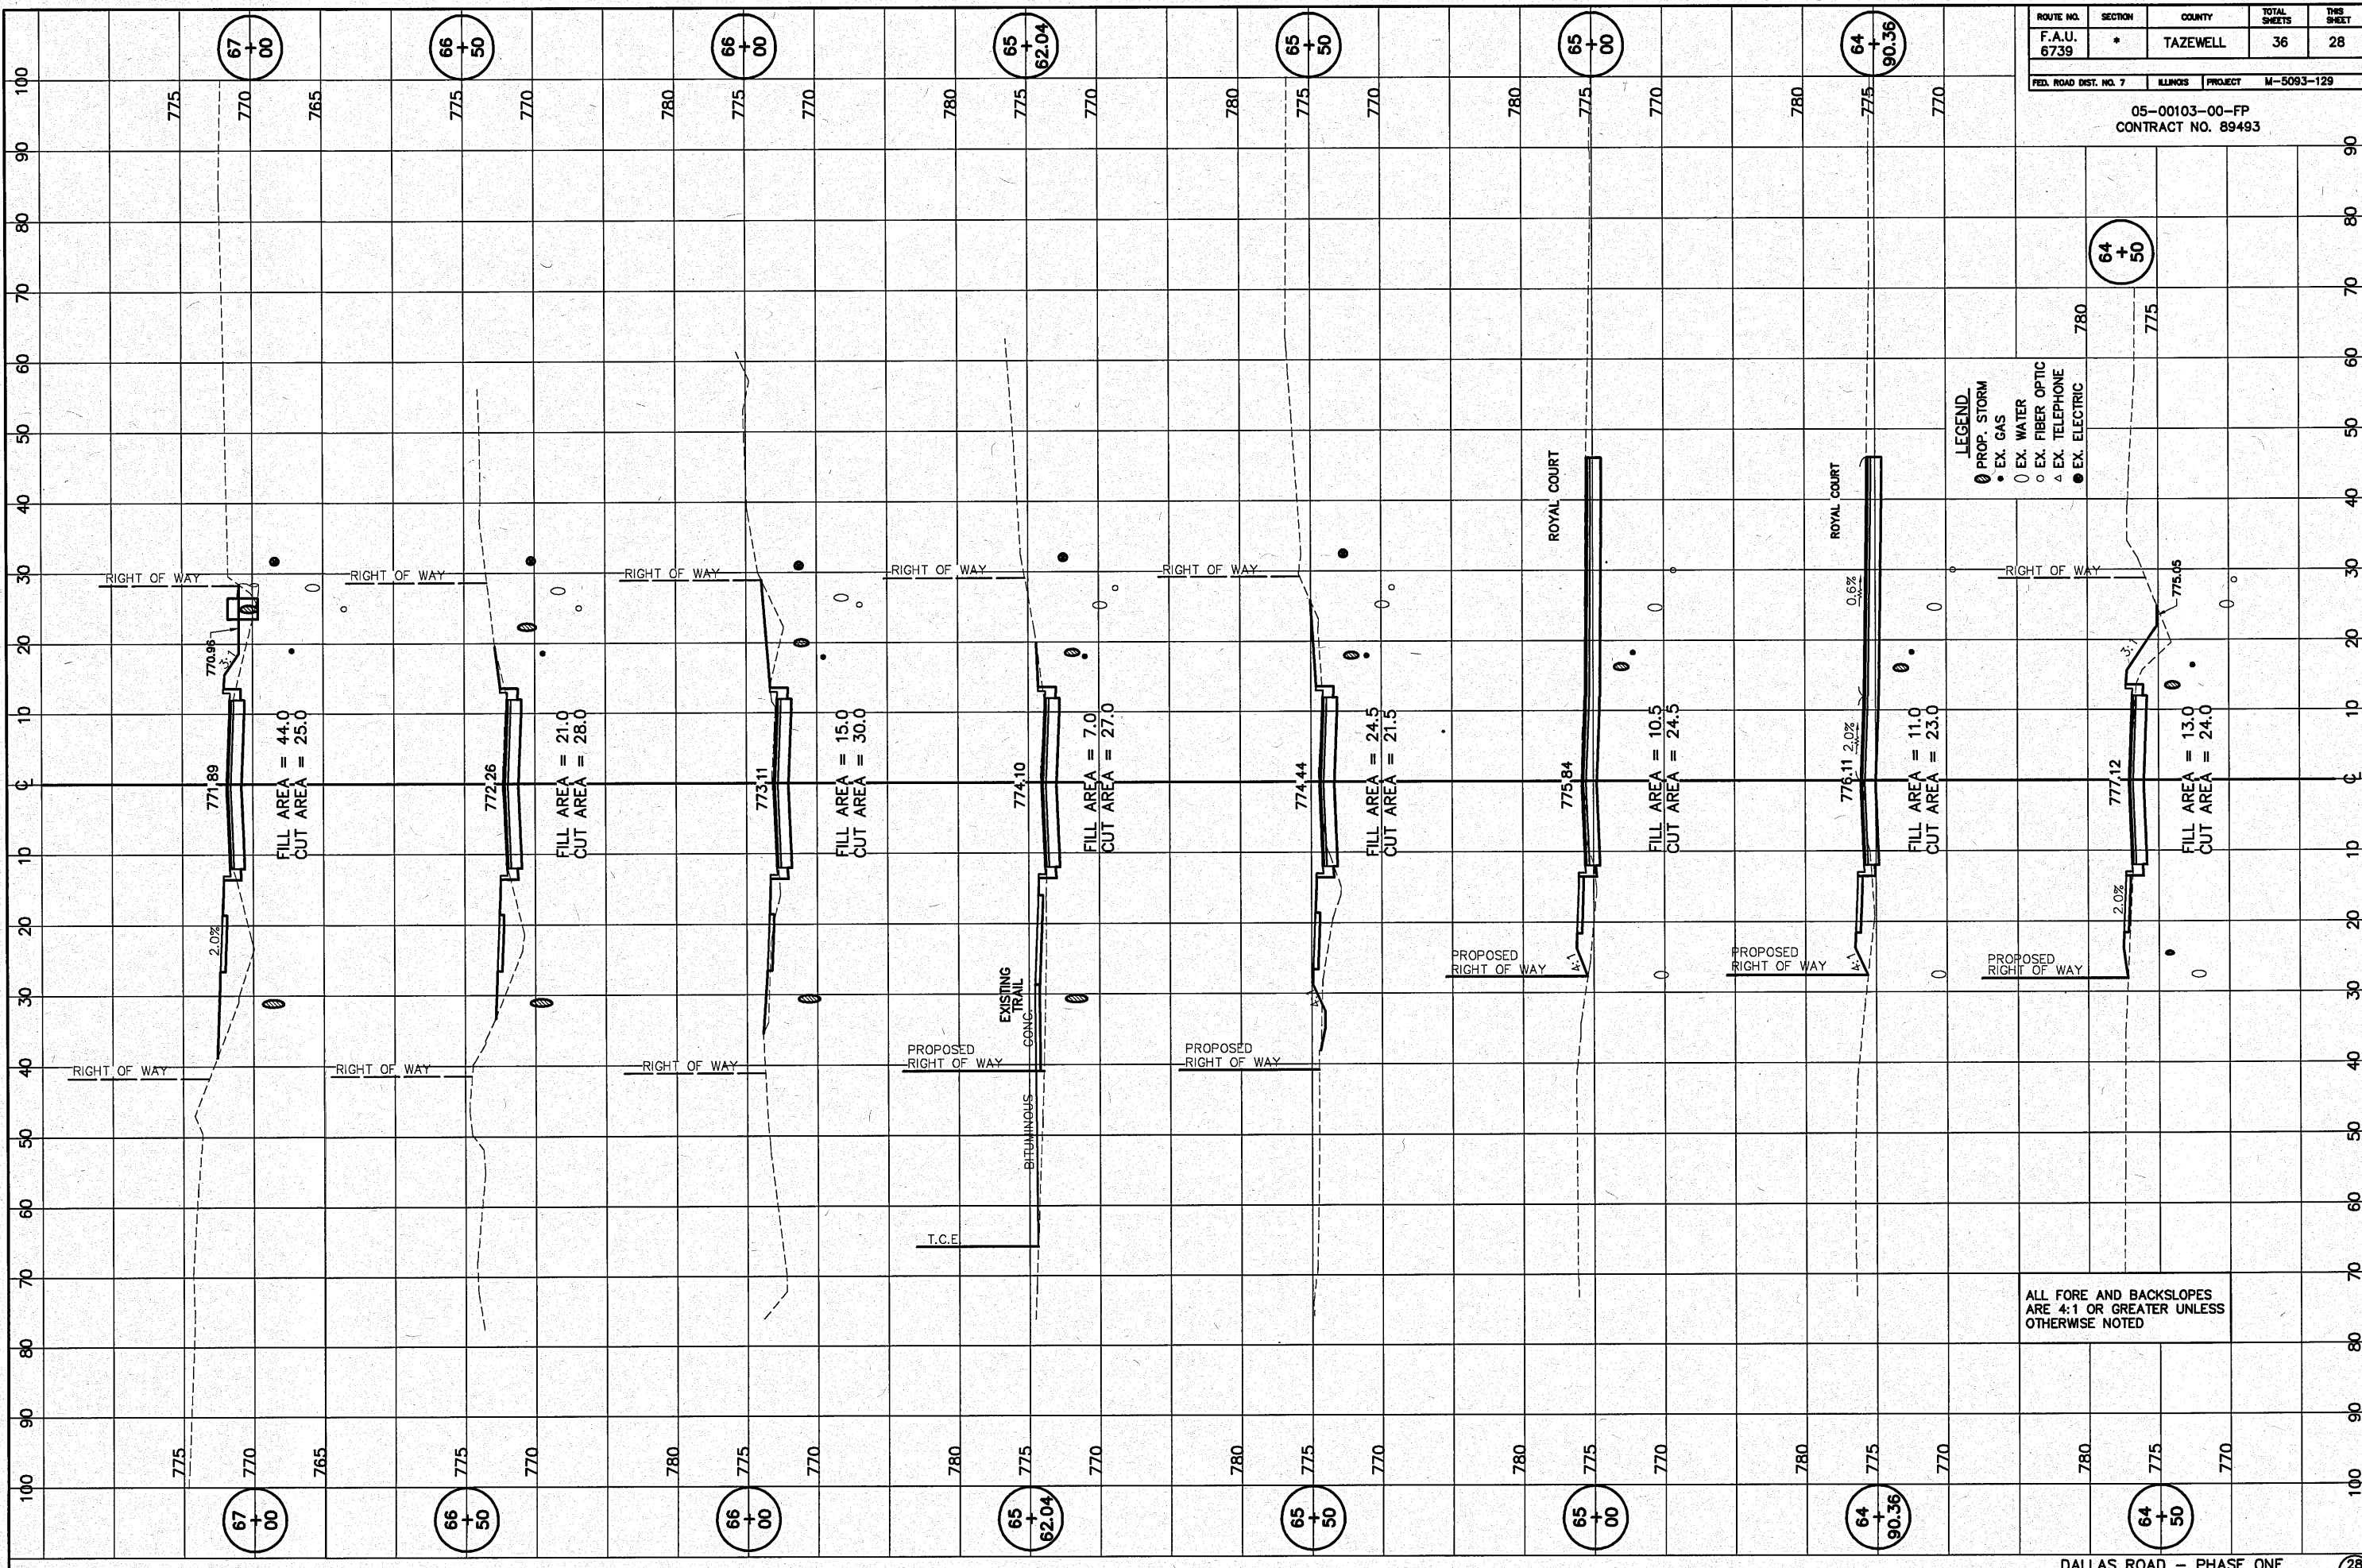

ALL FORE AND BACKSLOPES  
ARE 4:1 OR GREATER UNLESS  
OTHERWISE NOTED