


ROUTE NO.	SECTION	COUNTY	TOTAL SHEETS	THIS SHEET
F.A.U. 6739	*	TAZEWELL	36	29
FED. ROAD DIST. NO. 7		ILLINOIS PROJECT	M-5093-129	
		05-00103-00-FP		
		CONTRACT NO. 89493		

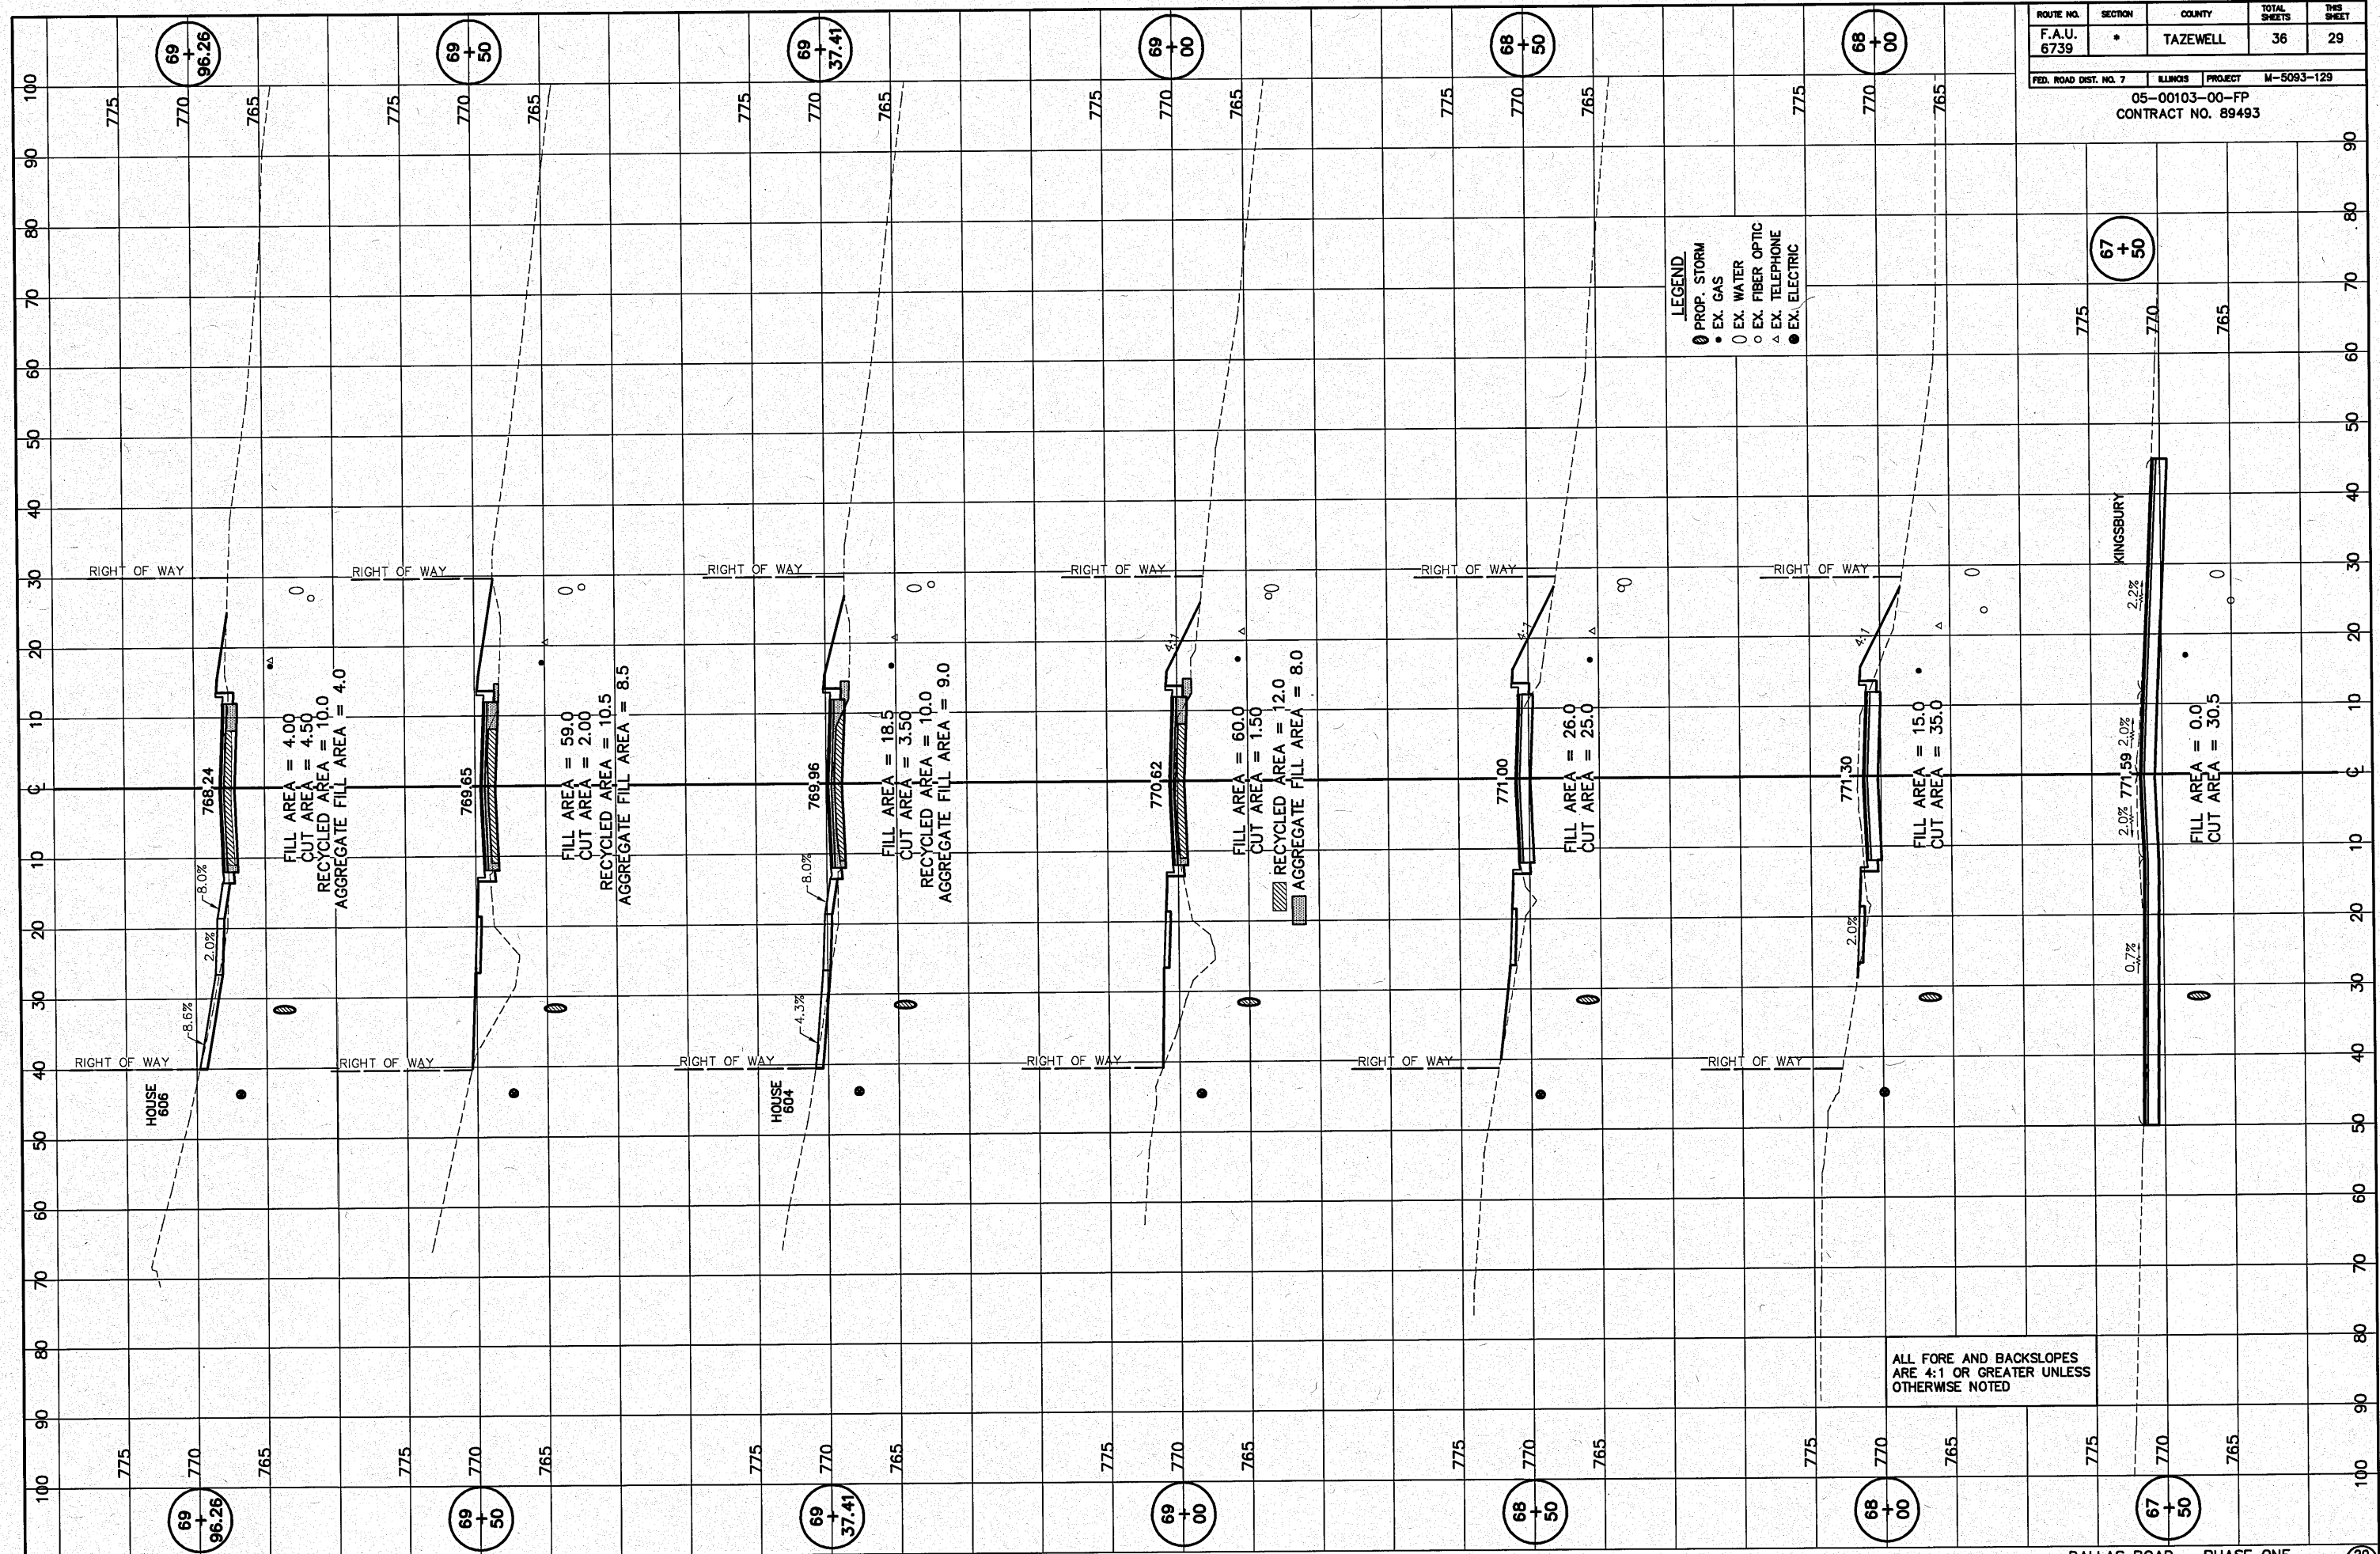

FILL AREA = 4.00
CUT AREA = 4.50
RECYCLED AREA = 10.0
AGGREGATE FILL AREA = 4.0

FILL AREA = 59.0
CUT AREA = 2.00
RECYCLED AREA = 10.5
AGGREGATE FILL AREA = 8.5

FILL AREA = 18.5
CUT AREA = 3.50
RECYCLED AREA = 10.0
AGGREGATE FILL AREA = 9.0

FILL AREA = 60.0
CUT AREA = 1.50
RECYCLED AREA = 12.0
AGGREGATE FILL AREA = 8.0

FILL AREA = 26.0
CUT AREA = 25.0

FILL AREA = 15.0
CUT AREA = 35.0

FILL AREA = 0.0
CUT AREA = 30.5

- LEGEND**
- PROP. STORM
 - EX. GAS
 - EX. WATER
 - EX. FIBER OPTIC
 - △ EX. TELEPHONE
 - EX. ELECTRIC

ALL FORE AND BACKSLOPES
ARE 4:1 OR GREATER UNLESS
OTHERWISE NOTED