


ROUTE NO.	SECTION	COUNTY	TOTAL SHEETS	THIS SHEET
F.A.U. 6739	*	TAZEWELL	36	36
FED. ROAD DIST. NO. 7		ILLINOIS PROJECT	M-5093-129	
		05-00103-00-FP		
		CONTRACT NO. 89493		

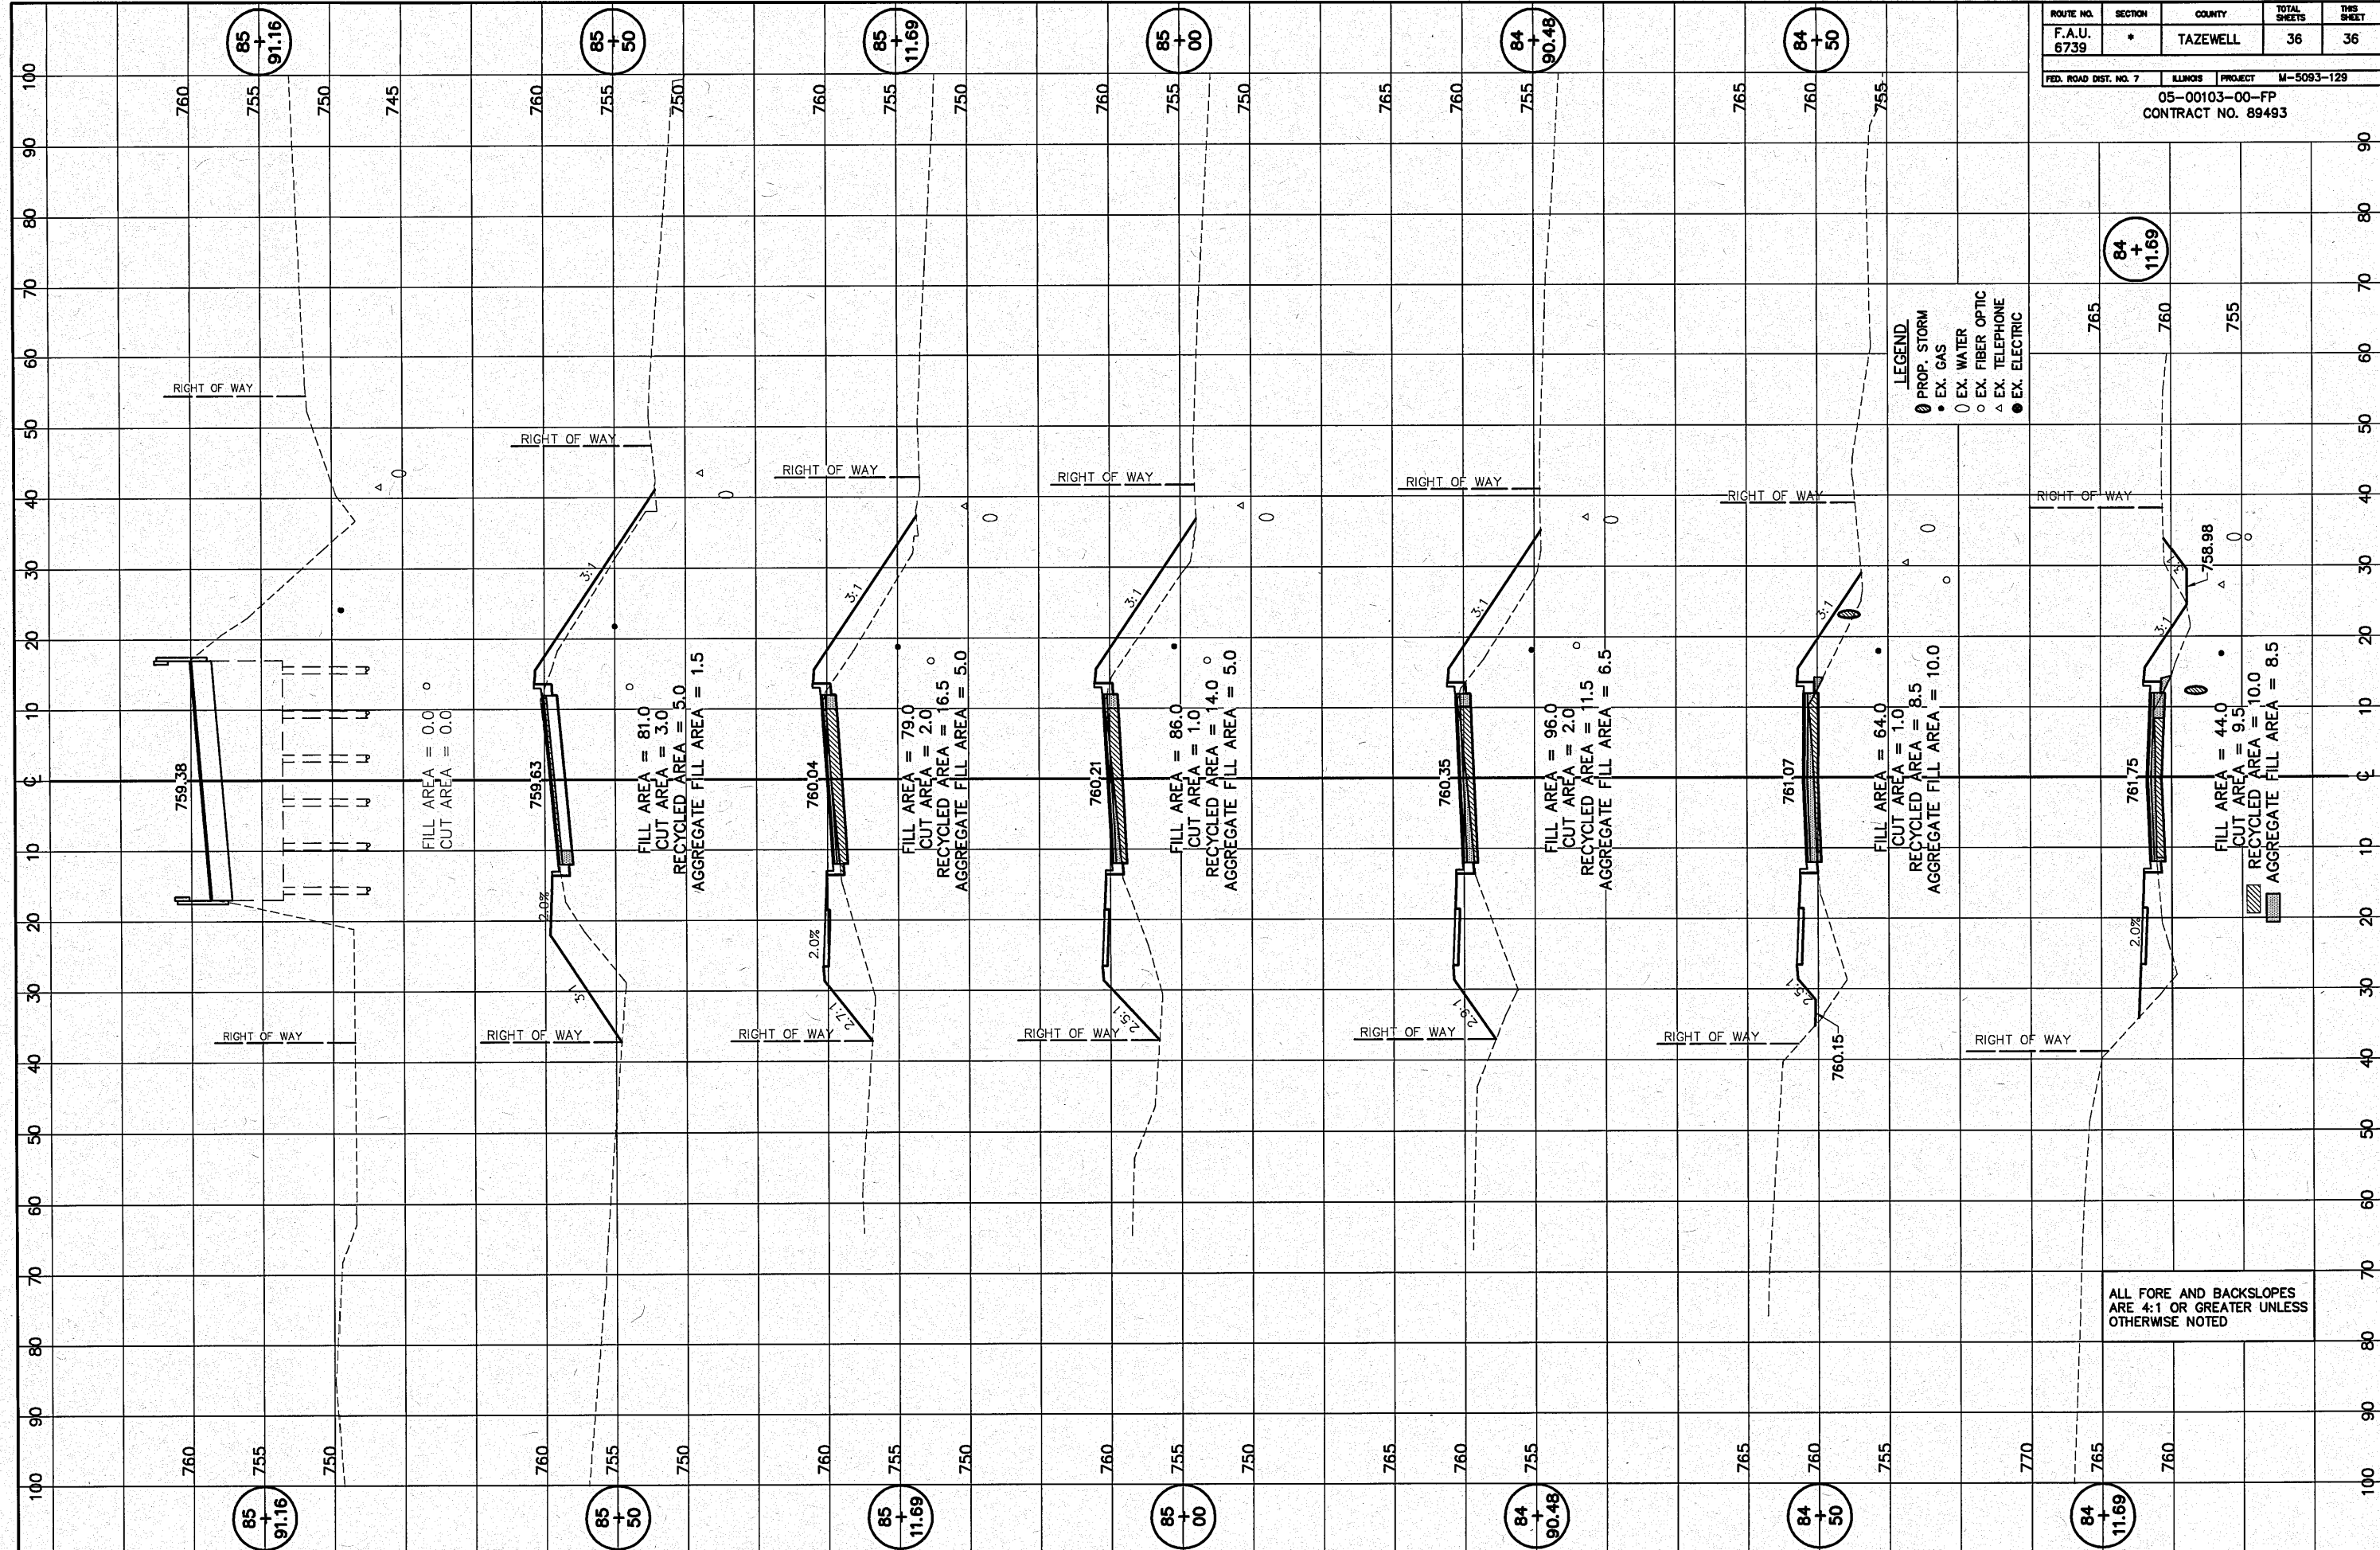

LEGEND
 ○ PROP. STORM
 ● EX. GAS
 ○ EX. WATER
 ○ EX. FIBER OPTIC
 ▲ EX. TELEPHONE
 ● EX. ELECTRIC

ALL FORE AND BACKSLOPES ARE 4:1 OR GREATER UNLESS OTHERWISE NOTED