


FINAL SURVEY	SURVEYED	BY	DATE
NOTE BOOK	NO.		
	AREAS CHECKED		
	AREAS CHECKED		

ORIGINAL SURVEY	SURVEYED	BY	DATE
NOTE BOOK	NO.		
	AREAS CHECKED		
	AREAS CHECKED		

PRINTED DATE: 10/12/2010
 FILE NAME: N:\Projects\160\160 TR 160 - Swank CR\CADD\Drawings\Sheets\15-TR 160-XS.dgn

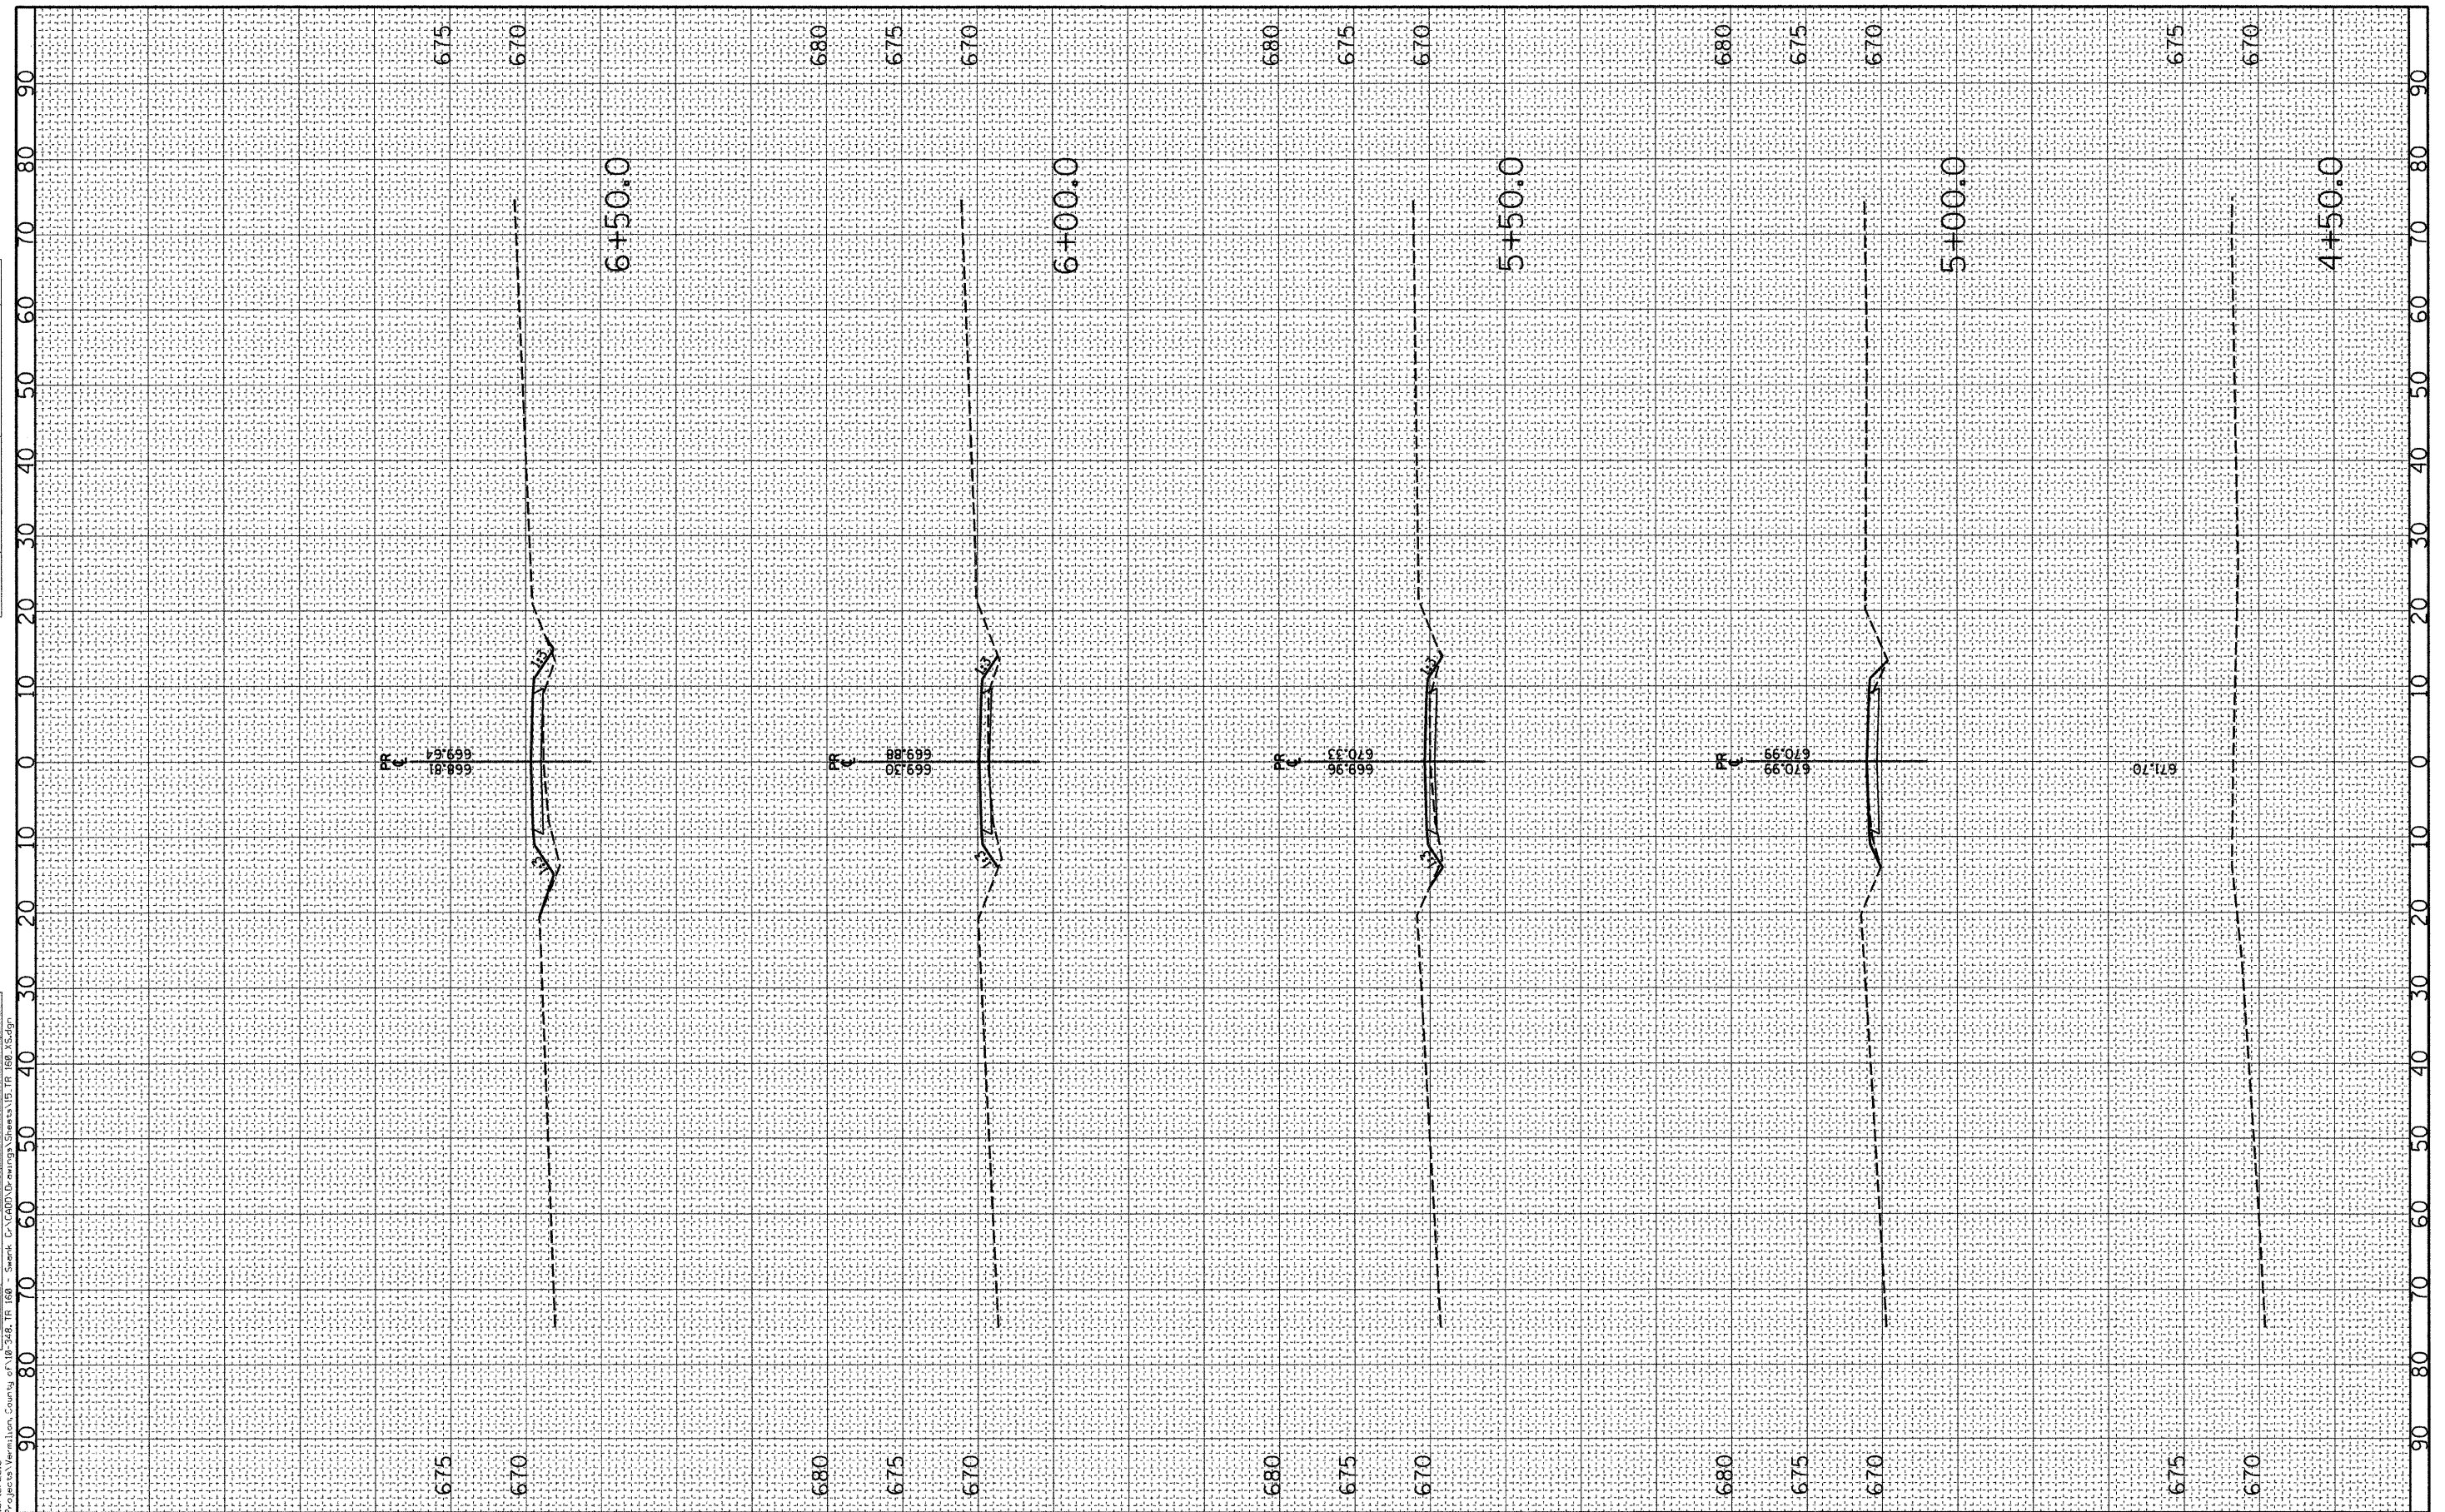

USER NAME = #USER#
 PLOT SCALE = 10.0000' / IN.
 PLOT DATE = 10/12/2010

DESIGNED - JEH
 DRAWN - JEH
 CHECKED - PAT
 DATE - 09-20-2010

REVISED -
 REVISED -
 REVISED -
 REVISED -

STATE OF ILLINOIS
 DEPARTMENT OF TRANSPORTATION

CROSS-SECTIONS
 TR 160 OVER SWANK CREEK
 SCALE: 1"=10' 1"=5'
 STA. 4+50.0 TO STA. 6+50.0

T.R.	SECTION	COUNTY	TOTAL SHEETS	SHEET NO.
160	09-09123-00-BR	VERMILION	19	15
CONTRACT NO. 91437				
ILLINOIS FED. AID PROJECT				