


X PARKING METER POSTS TO BE REMOVED (Z0036700)

STATION	TO	STATION	EACH
29+25		29+69 LT.	2
		32+45 LT.	1
		31+70 LT.	1
		5+71 RT.	1
		5+86 RT.	1
NOMINAL QUANTITY			1
SHEET TOTAL			7

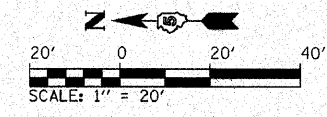


SEE THE TRAFFIC SIGNAL PLANS FOR TRAFFIC SIGNAL REMOVAL ITEMS.

SEE PAVEMENT MARKING AND SIGNING PLAN FOR SIGNAGE REMOVAL AND RELOCATIONS.

THE LIMITS OF SIDEWALK REMOVAL AND BRICK PAVEMENT REMOVAL ARE NOT SHOWN FOR THE REMOVAL AND/OR INSTALLATION OF LIGHT POLES, JUNCTION BOXES, OR PARKING METERS QUANTITIES FOR THIS WORK ARE INCLUDED ON THE PLANS.

SEE SITE IMPROVEMENTS PLAN FOR STORM SEWER REMOVALS AND STRUCTURE ADJUSTMENTS.

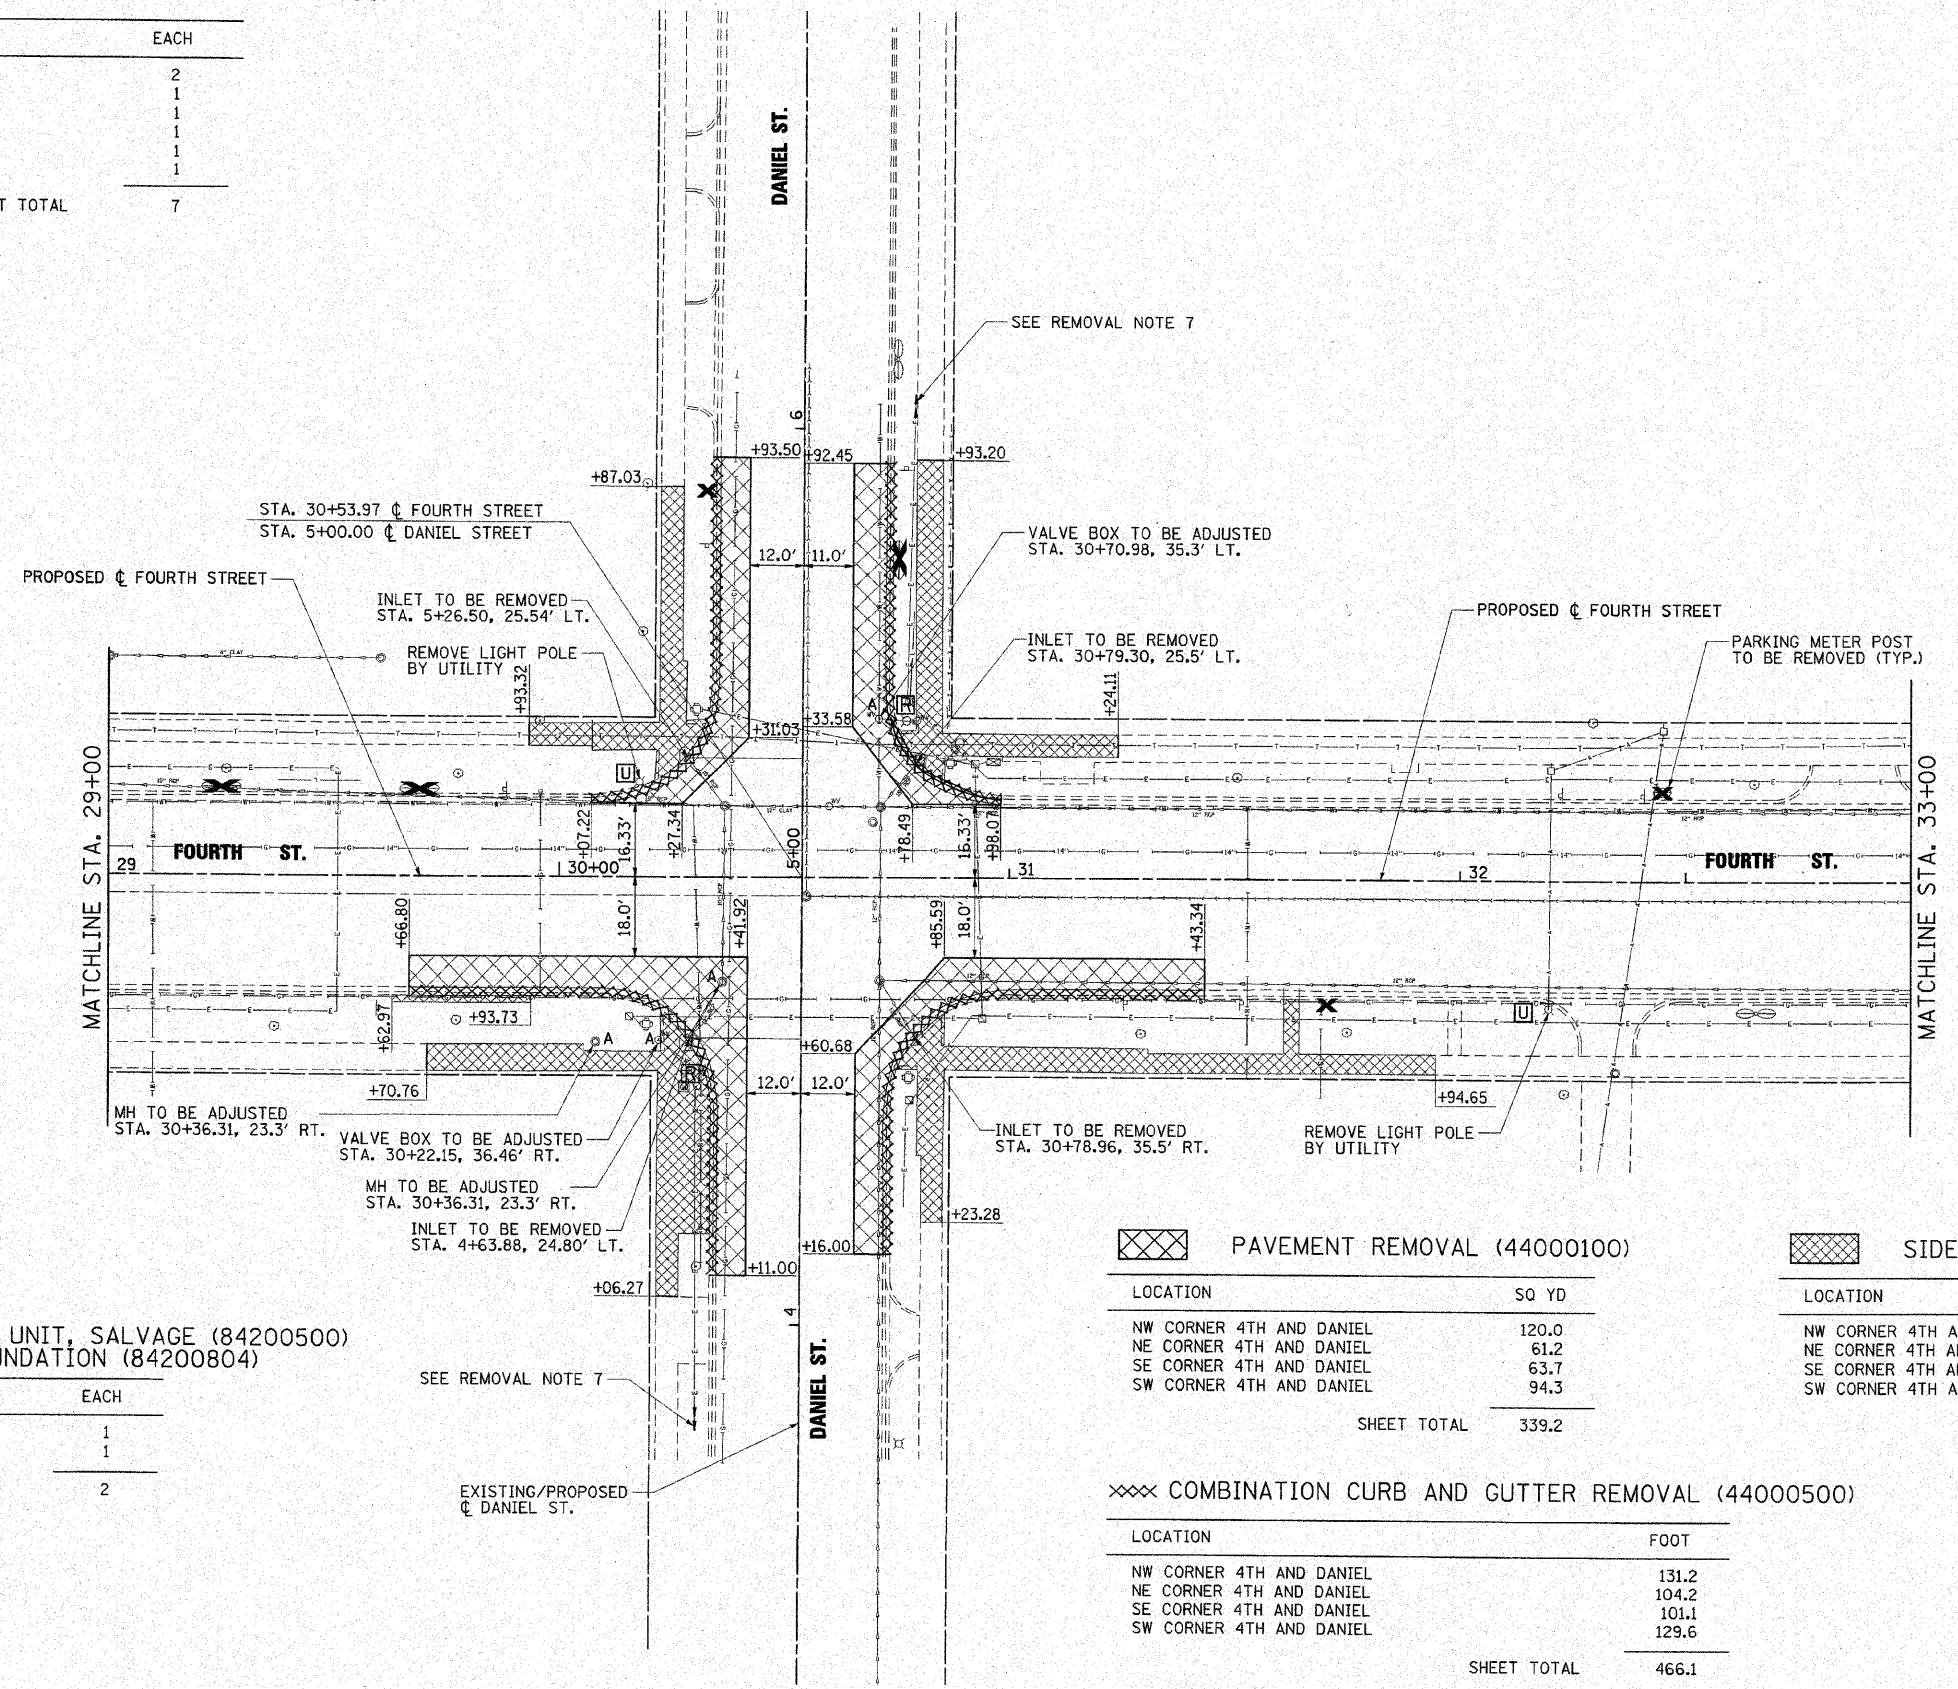

X REMOVAL OF LIGHTING UNIT, SALVAGE (84200500)
 REMOVAL OF POLE FOUNDATION (84200804)

STATION	EACH
30+31 RT.	1
30+78 LT.	1
SHEET TOTAL	
	2

X PAVEMENT REMOVAL (44000100)

LOCATION	SQ YD
NW CORNER 4TH AND DANIEL	120.0
NE CORNER 4TH AND DANIEL	61.2
SE CORNER 4TH AND DANIEL	63.7
SW CORNER 4TH AND DANIEL	94.3
SHEET TOTAL	
	339.2

X SIDEWALK REMOVAL (44000600)

LOCATION	SQ FT
NW CORNER 4TH AND DANIEL	1008.0
NE CORNER 4TH AND DANIEL	622.4
SE CORNER 4TH AND DANIEL	725.2
SW CORNER 4TH AND DANIEL	921.4
SHEET TOTAL	
	3275.0

X COMBINATION CURB AND GUTTER REMOVAL (44000500)

LOCATION	FOOT
NW CORNER 4TH AND DANIEL	131.2
NE CORNER 4TH AND DANIEL	104.2
SE CORNER 4TH AND DANIEL	101.1
SW CORNER 4TH AND DANIEL	129.6
SHEET TOTAL	
	466.1