

PAVEMENT REMOVAL (44000100) SIDEWALK REMOVAL (44000600)

LOCATION	SQ YD
NE CORNER 4TH AND CHALMERS	47.1
SE CORNER 4TH AND CHALMERS	56.5
ALONG CENTERLINE	100.7
NW CORNER 4TH AND CHALMERS	113.2
SW CORNER 4TH AND CHALMERS	85.0
SHEET TOTAL	402.5

LOCATION	SQ FT
NE CORNER 4TH AND CHALMERS	989.6
SE CORNER 4TH AND CHALMERS	1438.1
NW CORNER 4TH AND CHALMERS	765.6
SW CORNER 4TH AND CHALMERS	957.1
SHEET TOTAL	4150.4

MEDIAN REMOVAL (44003100)

LOCATION	SQ FT
ISLAND 4TH AND CHALMERS	699.0
SHEET TOTAL	699.0


DRIVEWAY PAVEMENT REMOVAL (44000200)

LOCATION	SQ YD
P.E. STA. 33+76.40, RT.	23.2
C.E. STA. 35+63.91, LT.	31.7
P.E. STA. 36+61.94, LT.	19.9
SHEET TOTAL	74.8

SEE PAVEMENT MARKING AND SIGNING PLAN FOR SIGNAGE REMOVAL AND RELOCATIONS.

THE LIMITS OF SIDEWALK REMOVAL AND BRICK PAVER REMOVAL ARE NOT SHOWN FOR THE REMOVAL AND/OR INSTALLATION OF LIGHT POLES, JUNCTION BOXES, OR PARKING METERS QUANTITIES FOR THIS WORK ARE INCLUDED ON THE PLANS.

SEE SITE IMPROVEMENTS PLAN FOR STORM SEWER REMOVALS AND STRUCTURE ADJUSTMENTS.

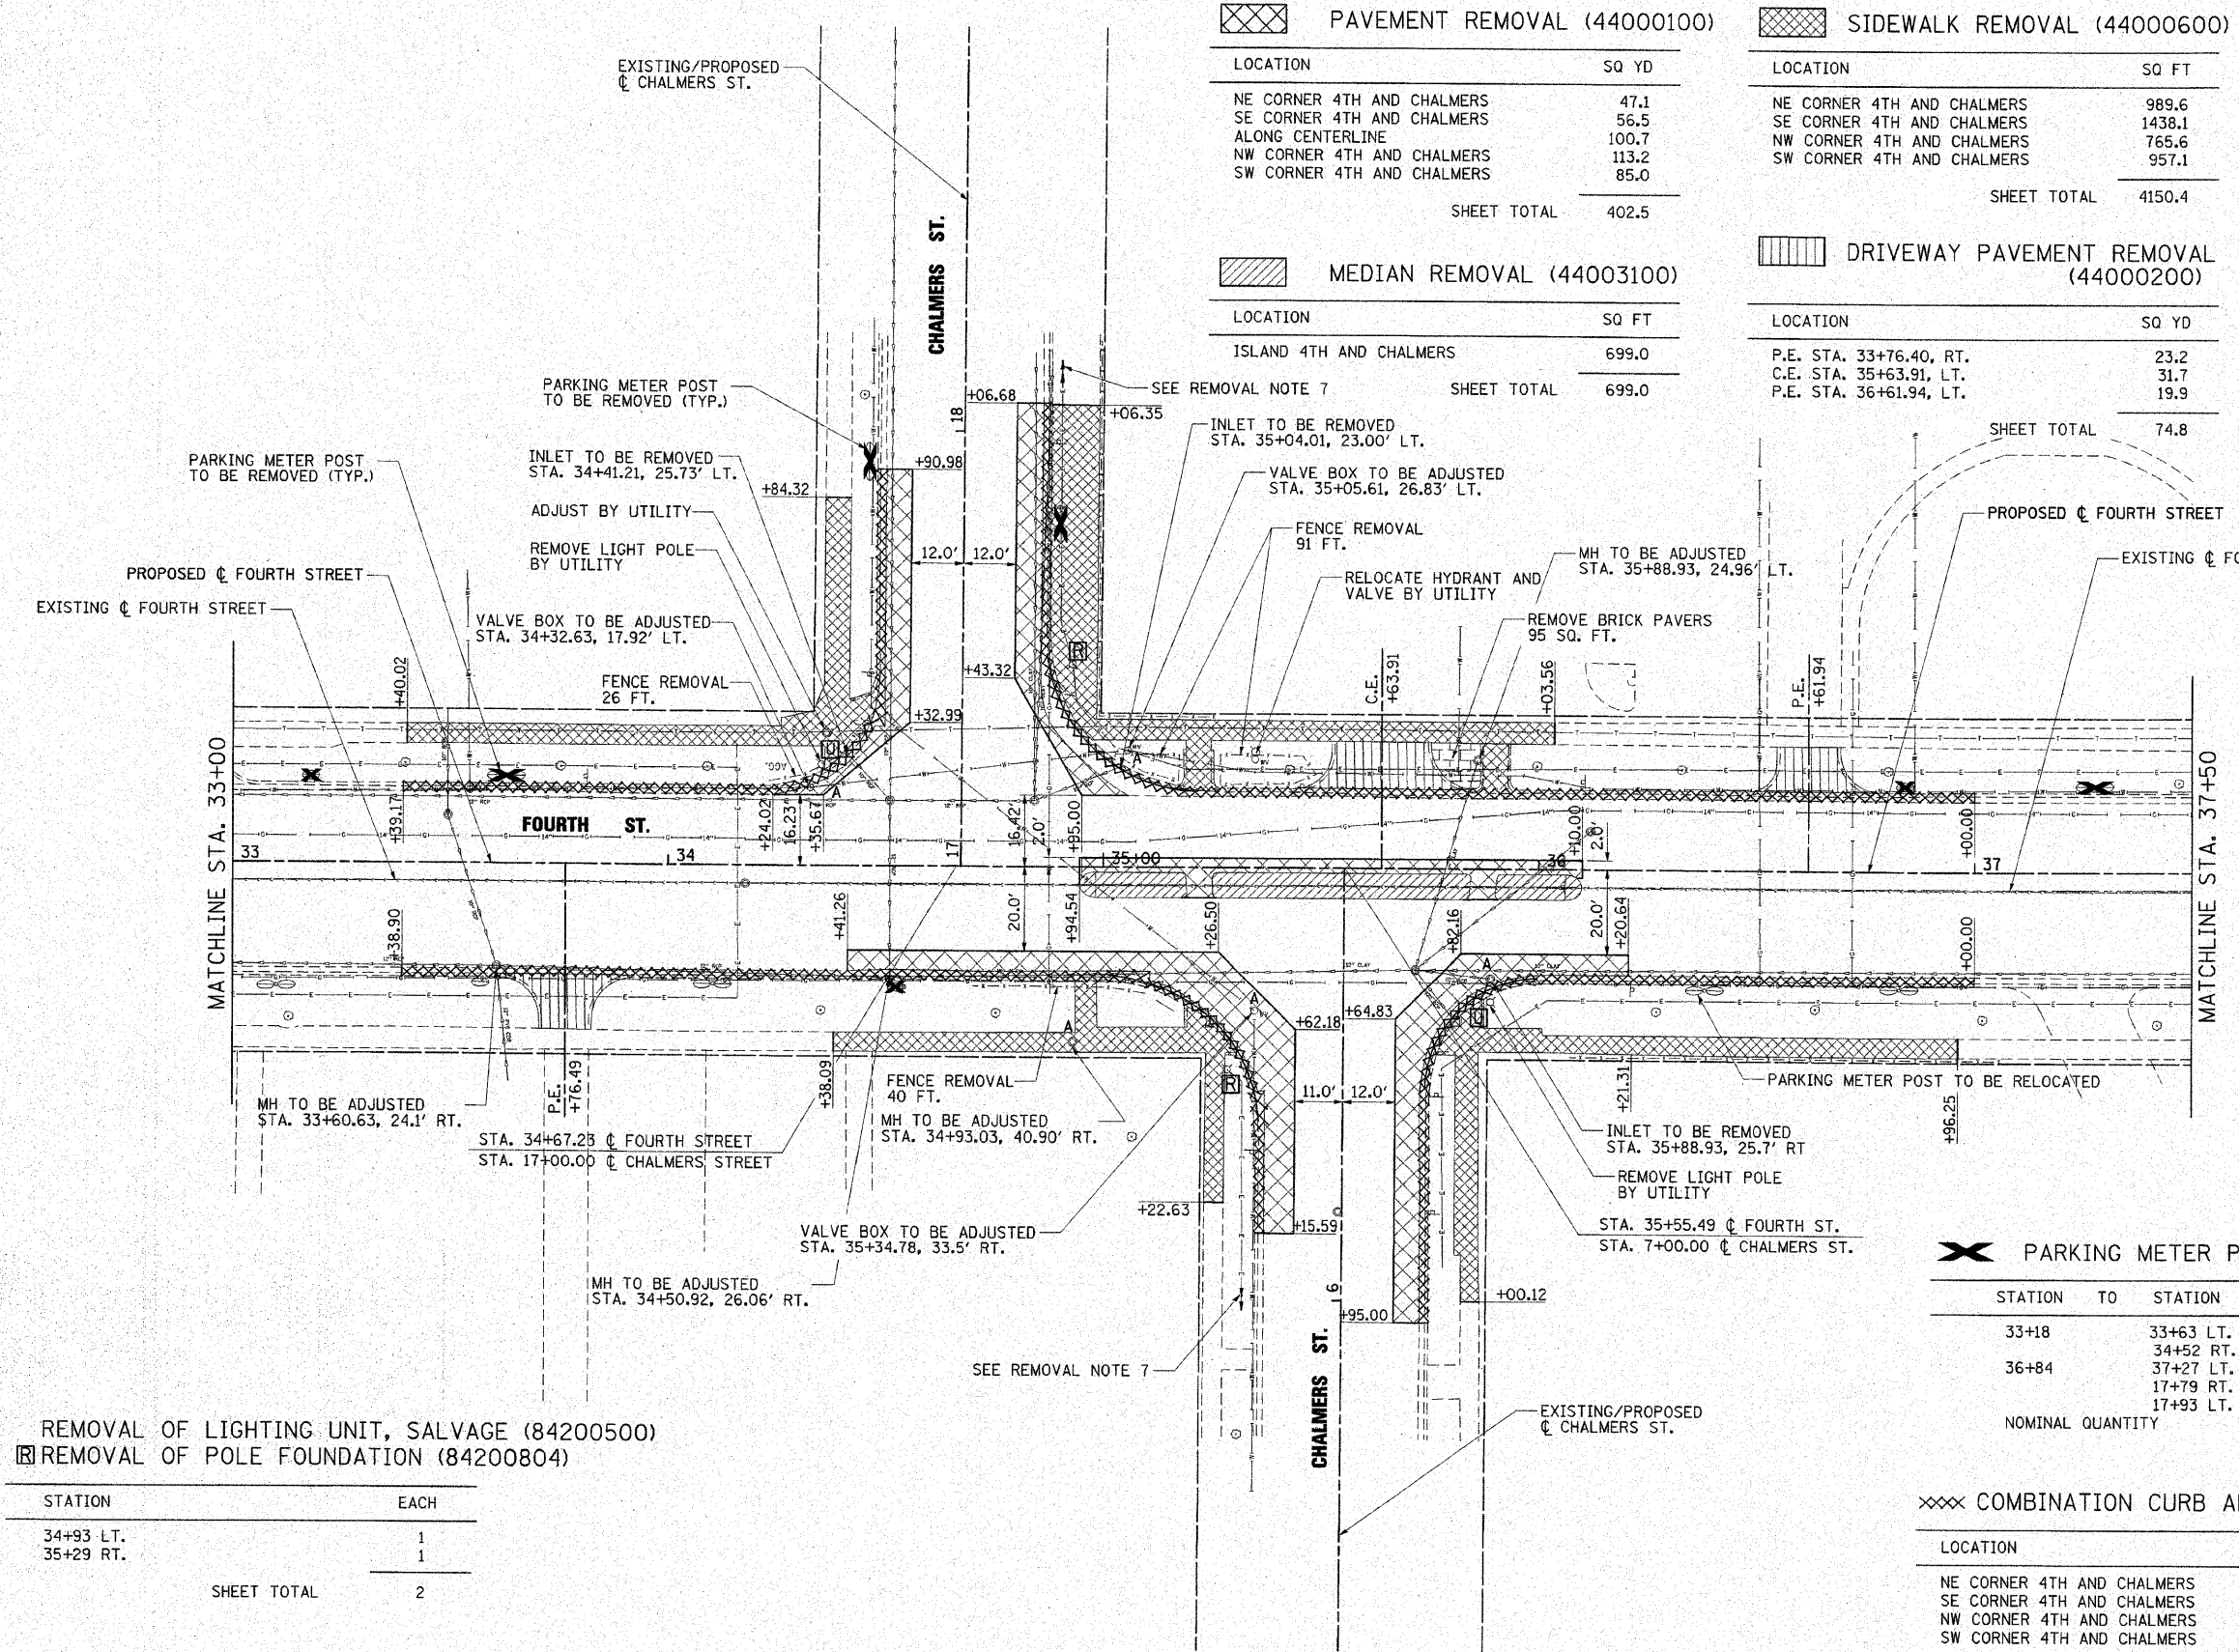

REMOVAL OF LIGHTING UNIT, SALVAGE (84200500)
 REMOVAL OF POLE FOUNDATION (84200804)

STATION	EACH
34+93 LT.	1
35+29 RT.	1
SHEET TOTAL	2

PARKING METER POSTS TO BE REMOVED (Z0036700)

STATION	TO	STATION	EACH
33+18		33+63 LT.	2
		34+52 RT.	1
36+84		37+27 LT.	2
		17+79 RT.	1
		17+93 LT.	1
NOMINAL QUANTITY			1
SHEET TOTAL			8

COMBINATION CURB AND GUTTER REMOVAL (44000500)

LOCATION	FOOT
NE CORNER 4TH AND CHALMERS	186.0
SE CORNER 4TH AND CHALMERS	303.2
NW CORNER 4TH AND CHALMERS	253.2
SW CORNER 4TH AND CHALMERS	206.0
SHEET TOTAL	948.4

FILE NAME =	USER NAME = Jim Michael	DESIGNED - RMM
I:\champaign\100940100\draw\cadd\sheet	Removal-04_Chalmers.dgn	DRAWN - RAH
	PLOT SCALE = 20.0000' / IN.	CHECKED - JMM
	PLOT DATE = 10/15/2010	DATE - 10/15/2010



CITY OF CHAMPAIGN
DEPARTMENT OF PUBLIC WORKS

REMOVAL / RELOCATION
FOURTH STREET IMPROVEMENT
CHAMPAIGN, ILLINOIS

SCALE: 1" = 20' SHEET NO. OF SHEETS STA. 33+00 TO STA. 37+50

F.A.U. RTE.	SECTION	COUNTY	TOTAL SHEETS	SHEET NO.
7171	10-00285-00-SP	CHAMPAIGN	55	11
CONTRACT NO. 91445				
ILLINOIS FED. AID PROJECT				