


SEE PAVEMENT MARKING AND SIGNING PLAN FOR SIGNAGE REMOVAL AND RELOCATIONS.

PARKING METER POST TO BE REMOVED (TYP.)

MATCHLINE STA. 42+00

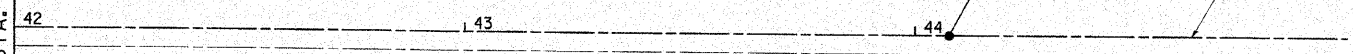

FOURTH ST.

GREGORY ST.

END IMPROVEMENTS
FOURTH STREET
STA. 44+07.56

PROPOSED CL FOURTH STREET

EXISTING CL FOURTH STREET

RELOCATE PARKING METER TO STA. 41+58.30, 27.75' RT. MEASURED AS (REMOVE SIGN PANEL ASSEMBLY, TYPE A 1 EACH)

X PARKING METER POSTS TO BE REMOVED (Z0036700)

STATION	TO	STATION	EACH
42+27		42+73 LT.	2
SHEET TOTAL			2

FILE NAME = I:\champaign\100940100\draw\cadd_sheets\	USER NAME = Jim Michael Removal-06_Gregory.dgn PLOT SCALE = 20.0000' / IN. PLOT DATE = 10/18/2010	DESIGNED - RMM DRAWN - RAH CHECKED - JMM DATE - 10/15/2010	<p>CMT CRAWFORD, MURPHY & TILLY, INC. CONSULTING ENGINEERS License No. 064-000613</p>	<p>CITY OF CHAMPAIGN DEPARTMENT OF PUBLIC WORKS</p>	<p>REMOVAL / RELOCATION FOURTH STREET IMPROVEMENT CHAMPAIGN, ILLINOIS</p>	F.A.U. RTE. 7171 SECTION 10-00285-00-SP COUNTY CHAMPAIGN TOTAL SHEETS 55 SHEET NO. 13 CONTRACT NO. 91445 ILLINOIS FED. AID PROJECT
SCALE: 1" = 20' SHEET NO. OF SHEETS STA. 42+00 TO STA. 45+00						