


SEE STREETScape DETAIL SHEETS FOR PROPOSED SIDEWALK IMPROVEMENTS.

SEE DRAINAGE SCHEDULES FOR DETAILED STORM SEWER PIPE AND STRUCTURE INFORMATION.

SEE INTERSECTION DETAIL SHEETS FOR PROPOSED CURB & GUTTER AND SIDEWALK DETAILS.

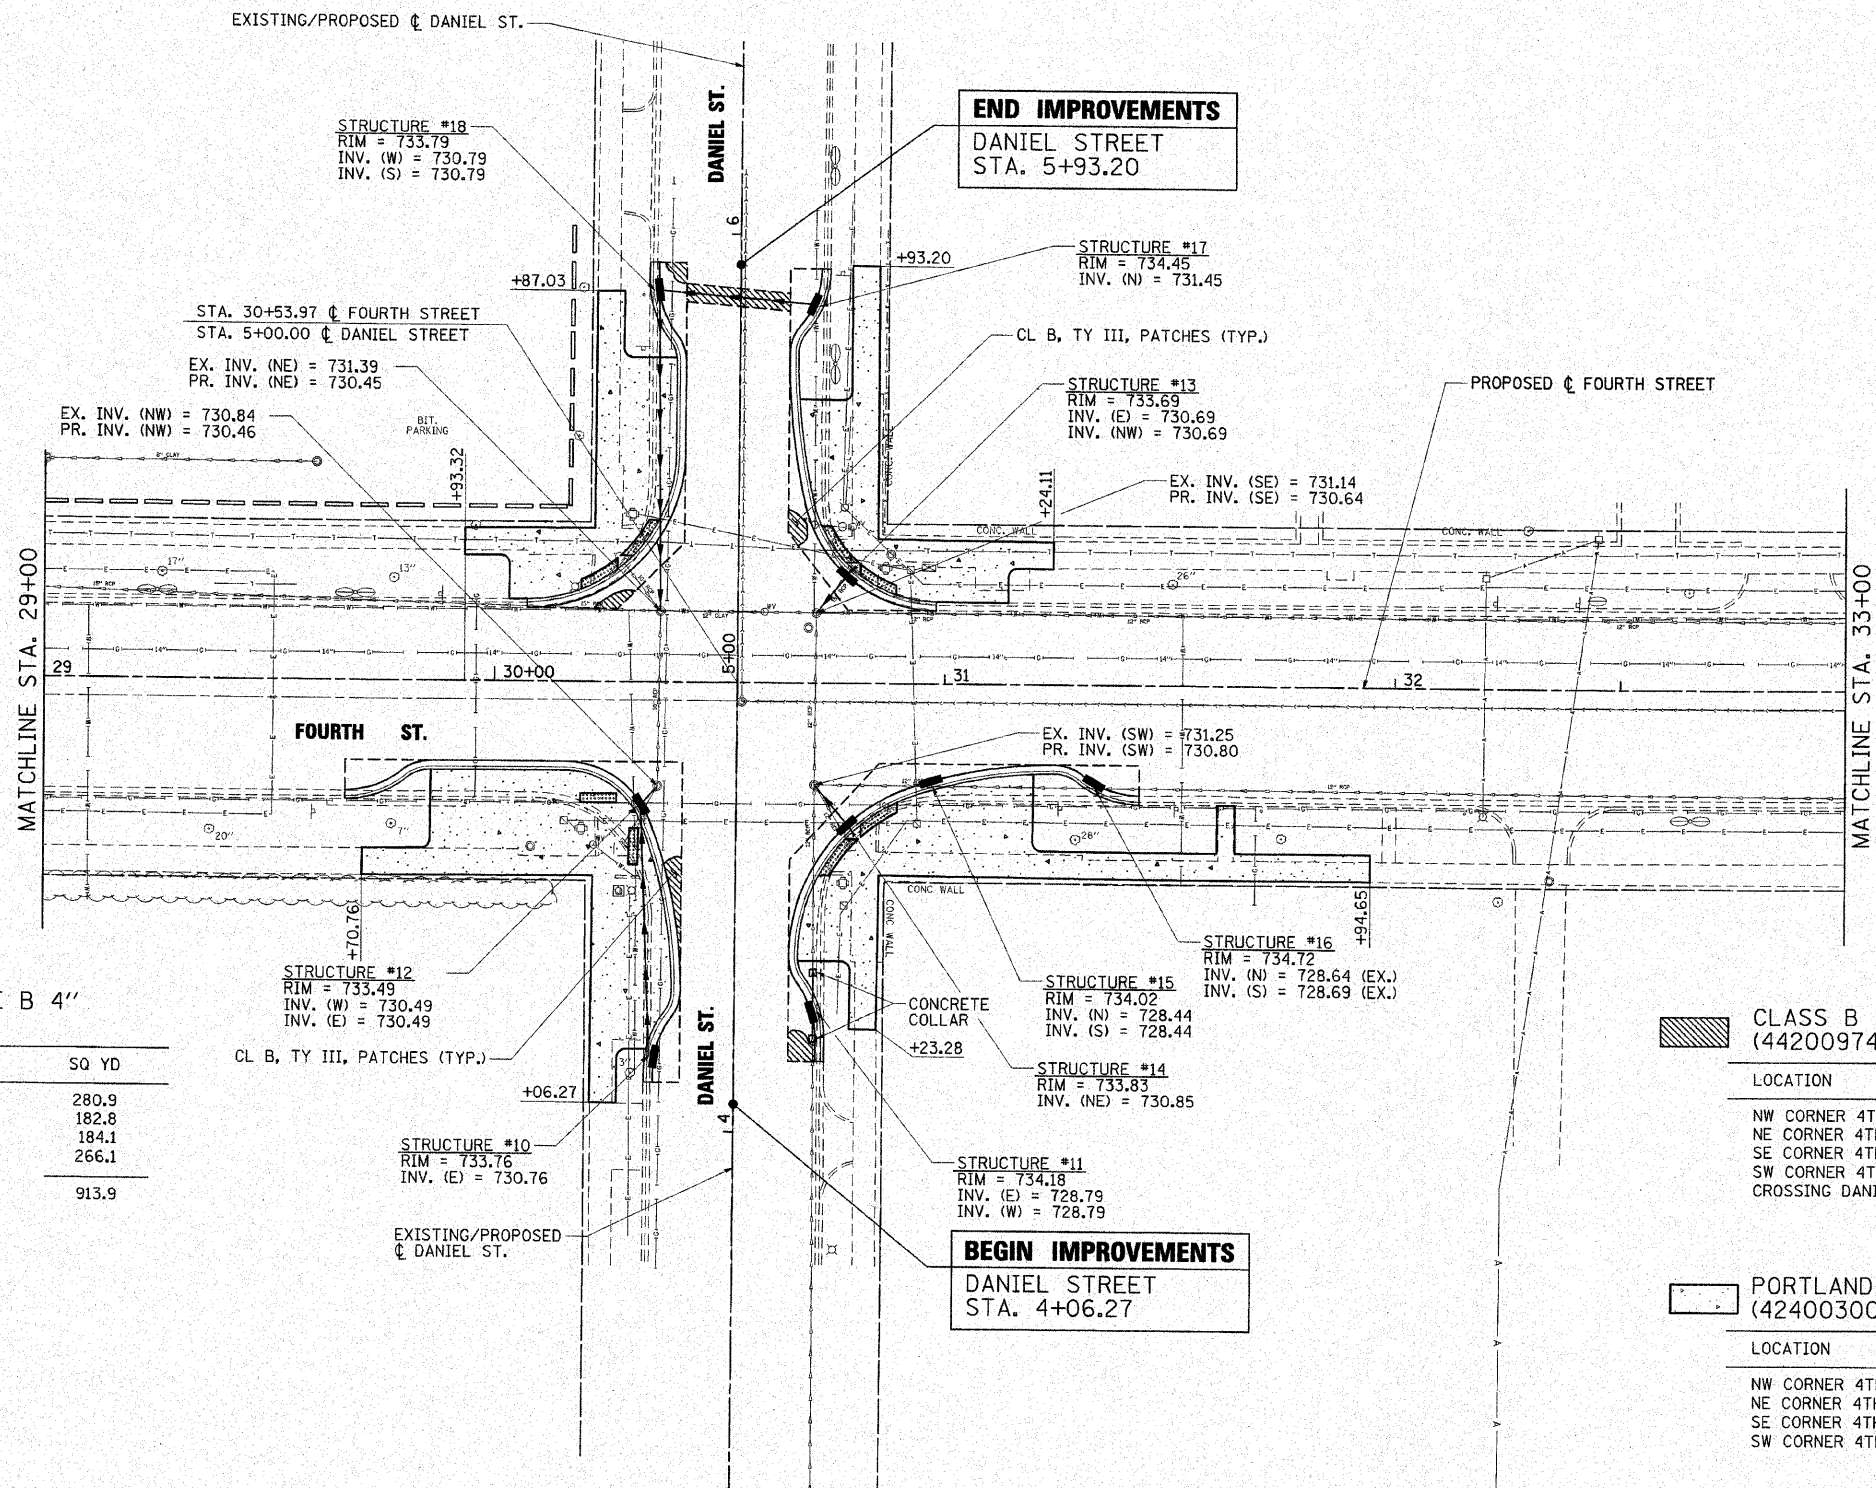

AGGREGATE BASE COURSE, TYPE B 4" (35101600)

LOCATION	SQ YD
NW CORNER 4TH AND DANIEL	280.9
NE CORNER 4TH AND DANIEL	182.8
SE CORNER 4TH AND DANIEL	184.1
SW CORNER 4TH AND DANIEL	266.1
SHEET TOTAL	913.9

COMBINATION CONCRETE CURB AND GUTTER, TYPE B-6.18 (SPECIAL) (60604800)

LOCATION	FOOT
NW CORNER 4TH AND DANIEL	144.8
NE CORNER 4TH AND DANIEL	108.6
SE CORNER 4TH AND DANIEL	104.9
SW CORNER 4TH AND DANIEL	136.6
SHEET TOTAL	494.9

CLASS B PATCHES, TYPE III, 10 INCH (44200974)

LOCATION	SQ YD
NW CORNER 4TH AND DANIEL	44.3
NE CORNER 4TH AND DANIEL	26.7
SE CORNER 4TH AND DANIEL	31.4
SW CORNER 4TH AND DANIEL	48.6
CROSSING DANIEL ST.	7.7
SHEET TOTAL	158.7


PORTLAND CEMENT CONCRETE SIDEWALK 6 INCH (42400300)

LOCATION	SQ FT
NW CORNER 4TH AND DANIEL	1969.4
NE CORNER 4TH AND DANIEL	1302.9
SE CORNER 4TH AND DANIEL	1291.9
SW CORNER 4TH AND DANIEL	1802.7
SHEET TOTAL	6366.9

DETECTABLE WARNINGS (42400800)

LOCATION	SQ FT
NW CORNER 4TH AND DANIEL	32.0
NE CORNER 4TH AND DANIEL	38.5
SE CORNER 4TH AND DANIEL	38.2
SW CORNER 4TH AND DANIEL	39.4
SHEET TOTAL	148.1

FILE NAME =	USER NAME = Jim Michael	DESIGNED - WJD
\\champaign\100\940100\draw\cadd\sheet\Site-Improvements_Plan_B3.dgn		DRAWN - RAH
		CHECKED - JMM
		DATE - 10/15/2010

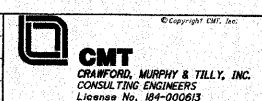

**CITY OF CHAMPAIGN
DEPARTMENT OF PUBLIC WORKS**

**SITE IMPROVEMENT PLAN
FOURTH STREET IMPROVEMENT
CHAMPAIGN, ILLINOIS**

SCALE: 1" = 20' SHEET NO. OF SHEETS STA. 29+00 TO STA. 33+00

F.A.U. RTE.	SECTION	COUNTY	TOTAL SHEETS	SHEET NO.
7171	10-00285-00-SP	CHAMPAIGN	55	15

CONTRACT NO. 91445
ILLINOIS FED. AID PROJECT